

Required parking provision to meet
Cherwell DC parking standards -
(design code page 50)

- 2 beds - 1.25 space = 6.25 spaces
- 3 beds - 2.25 space = 6.75 spaces
- 4-5 beds - 2.5 space = 22.5 spaces
- Grand total required - 35.5 spaces


Actual Provision on Site

- Visitor Parking - 6 spaces
- Private Parking - 38 spaces
- Grand Total - 44 spaces



DCM LINES SHOULD BE RED FOR
New types and profiles
New materials and finishes
New types, profiles & textures
New types, profiles & textures

DCM LINES SHOULD NOT BE RED FOR
Colour of walls and roof cladding
Colour of doors and windows
Colour of external lighting
Colour of external furniture
Colour of external signage

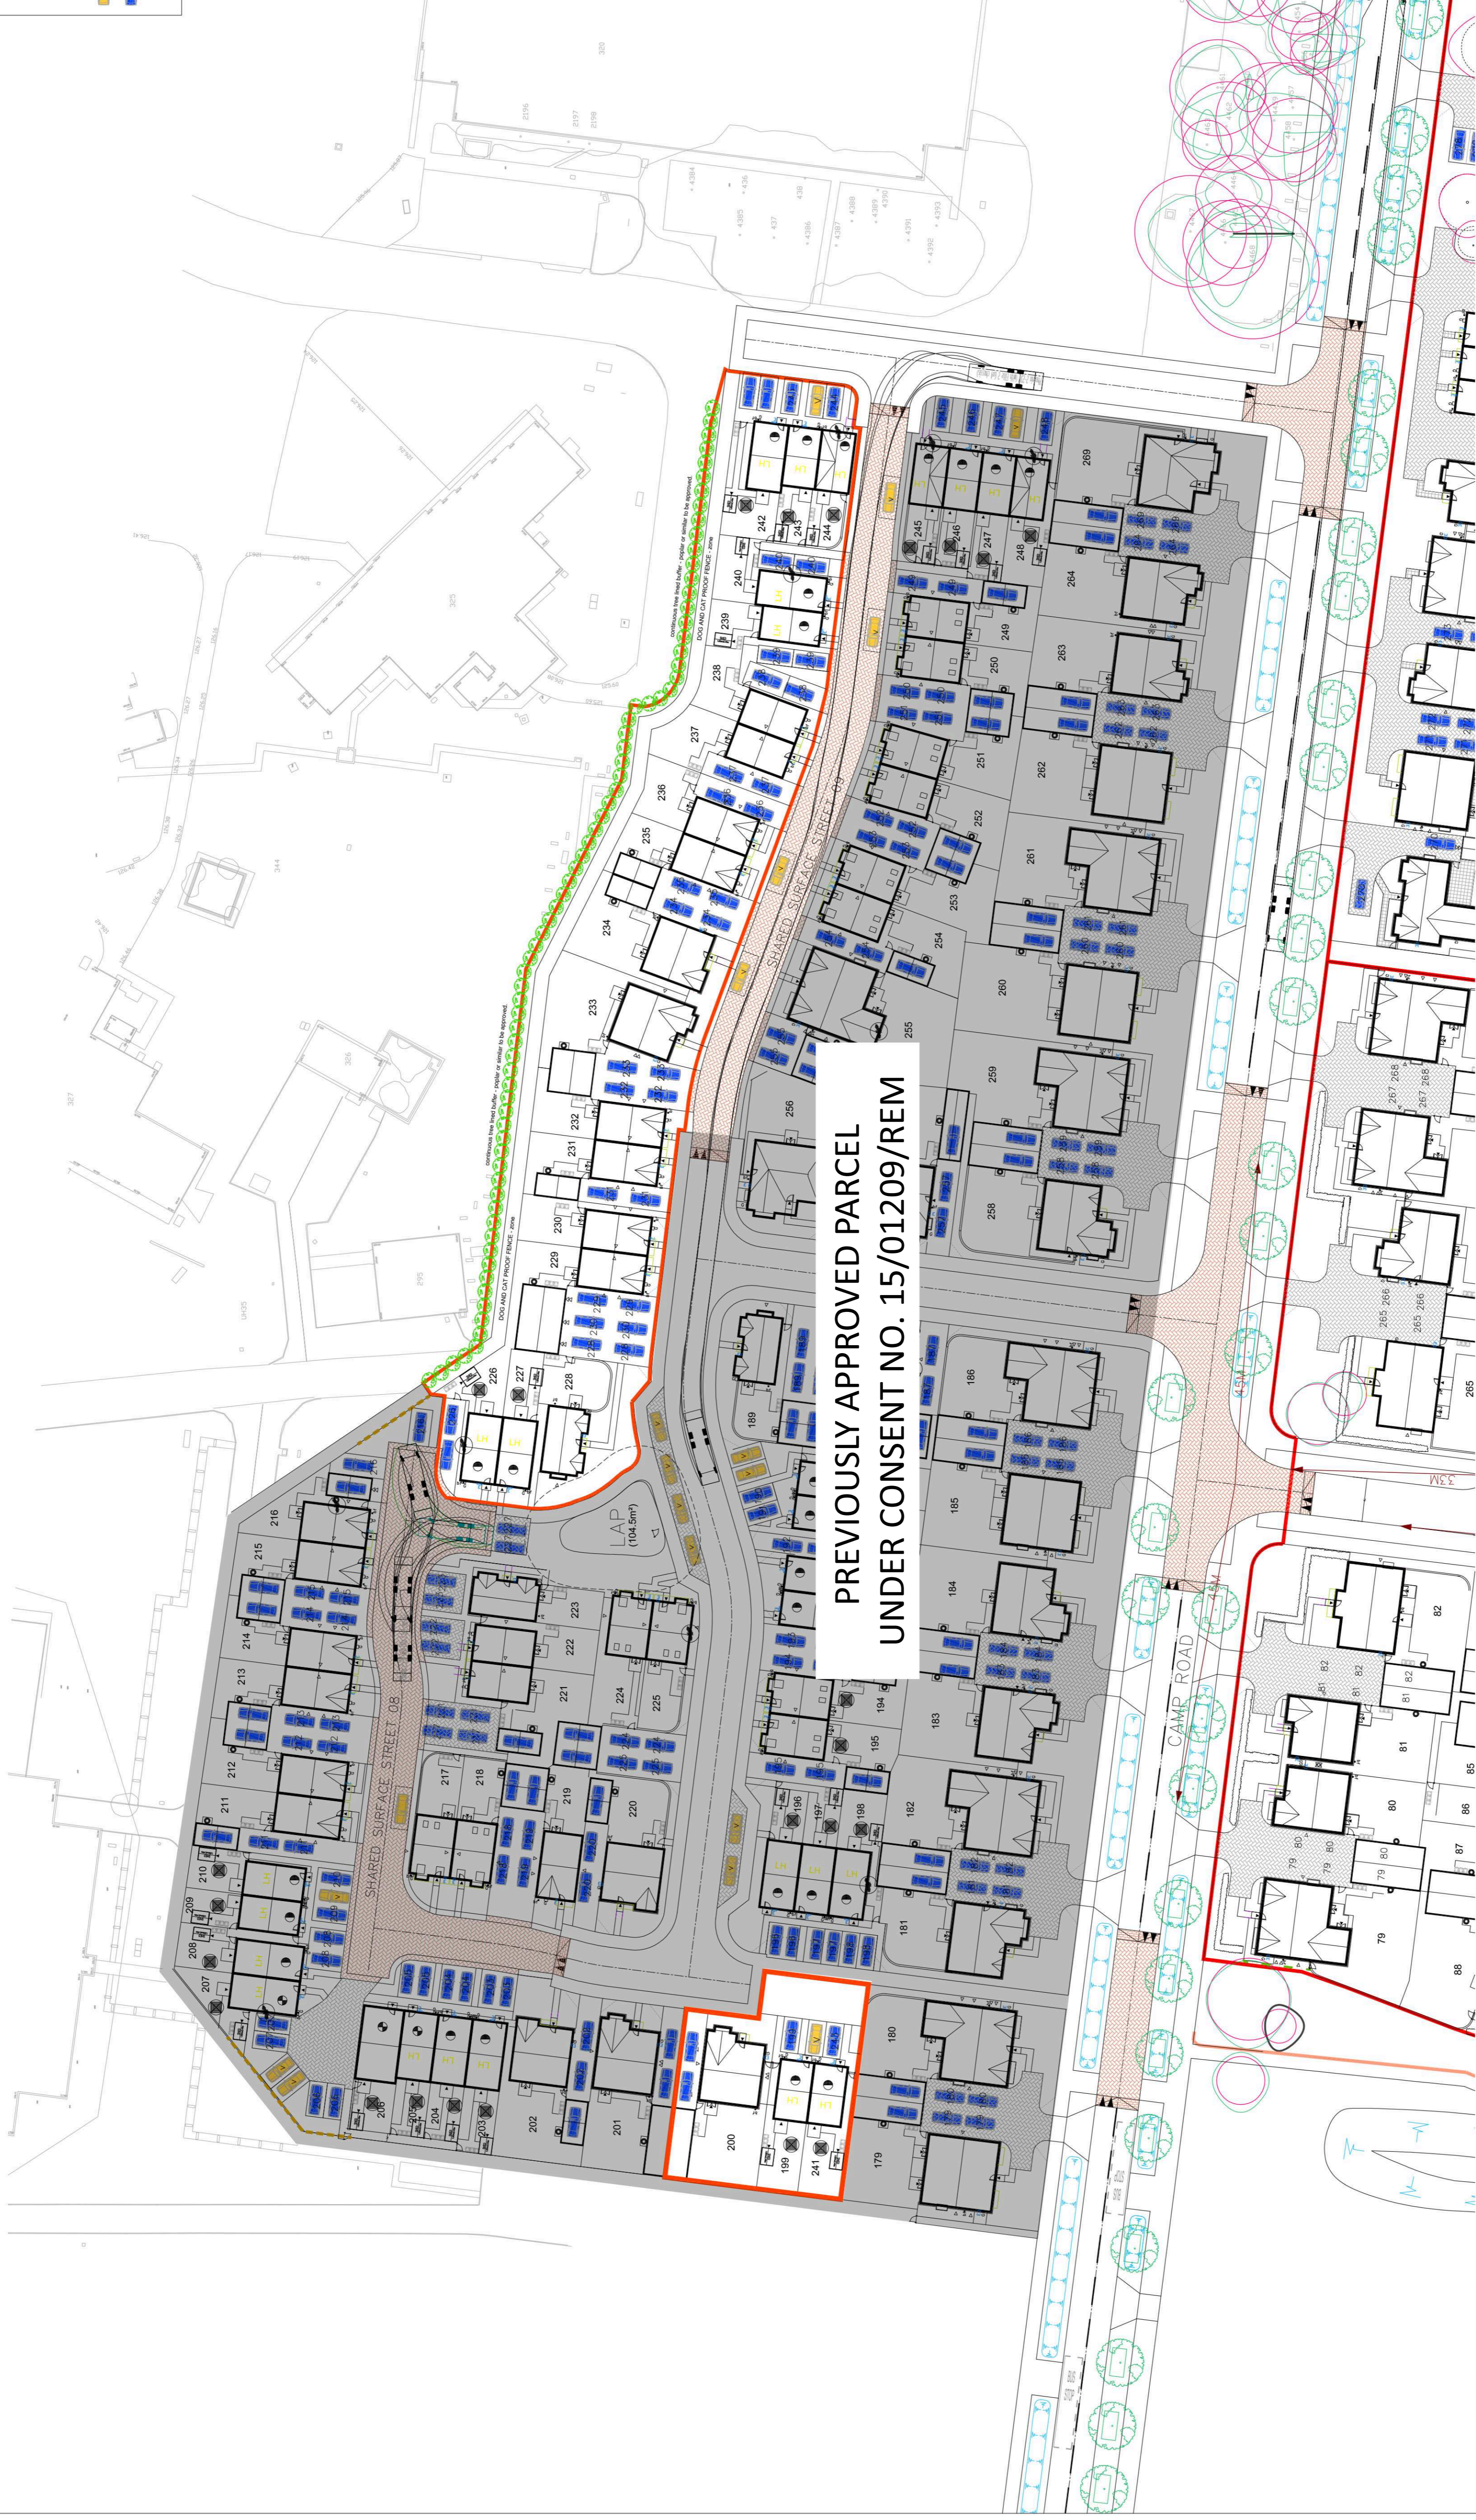

PREVIOUSLY APPROVED PARCEL
UNDER CONSENT NO. 15/01209/REM

Rev	Date	Details	By
		Drainage Authority Approval Date	DRAINAGE_APPROVAL
		Highway Authority Approval Date	HIGHWAY_APPROVAL

Do not scale from this drawing. Use as shown dimensions only. Where shown relationships are not to scale, they shall be as shown. All dimensions shall be in millimetres unless otherwise stated. All dimensions shall be to the centre of the line unless otherwise stated. All dimensions shall be to the centre of the line unless otherwise stated.

BOVIS HOMES
Bovis Homes Central Region
Bromwich Court
Highway Point
Corseway Lane
Grimsby
DN6 9JU
Tel: 01675 437 000
Fax: 01675 437 094
DX: 728340 Colehill 2

SITE		PARCEL B3	
		UPPER HEYFORD	
DRAWING TITLE			
PARKING STRATEGY			
PLOTS 199-200 & 226-244			
DRAWN BY	DATE	DRAWING NO.	REV
CW	27.05.15		
SCALE	CHECKED/DATE	APP2-02-281	
1:500			