


# Phase 5 Traffic Management Plan

Notes:

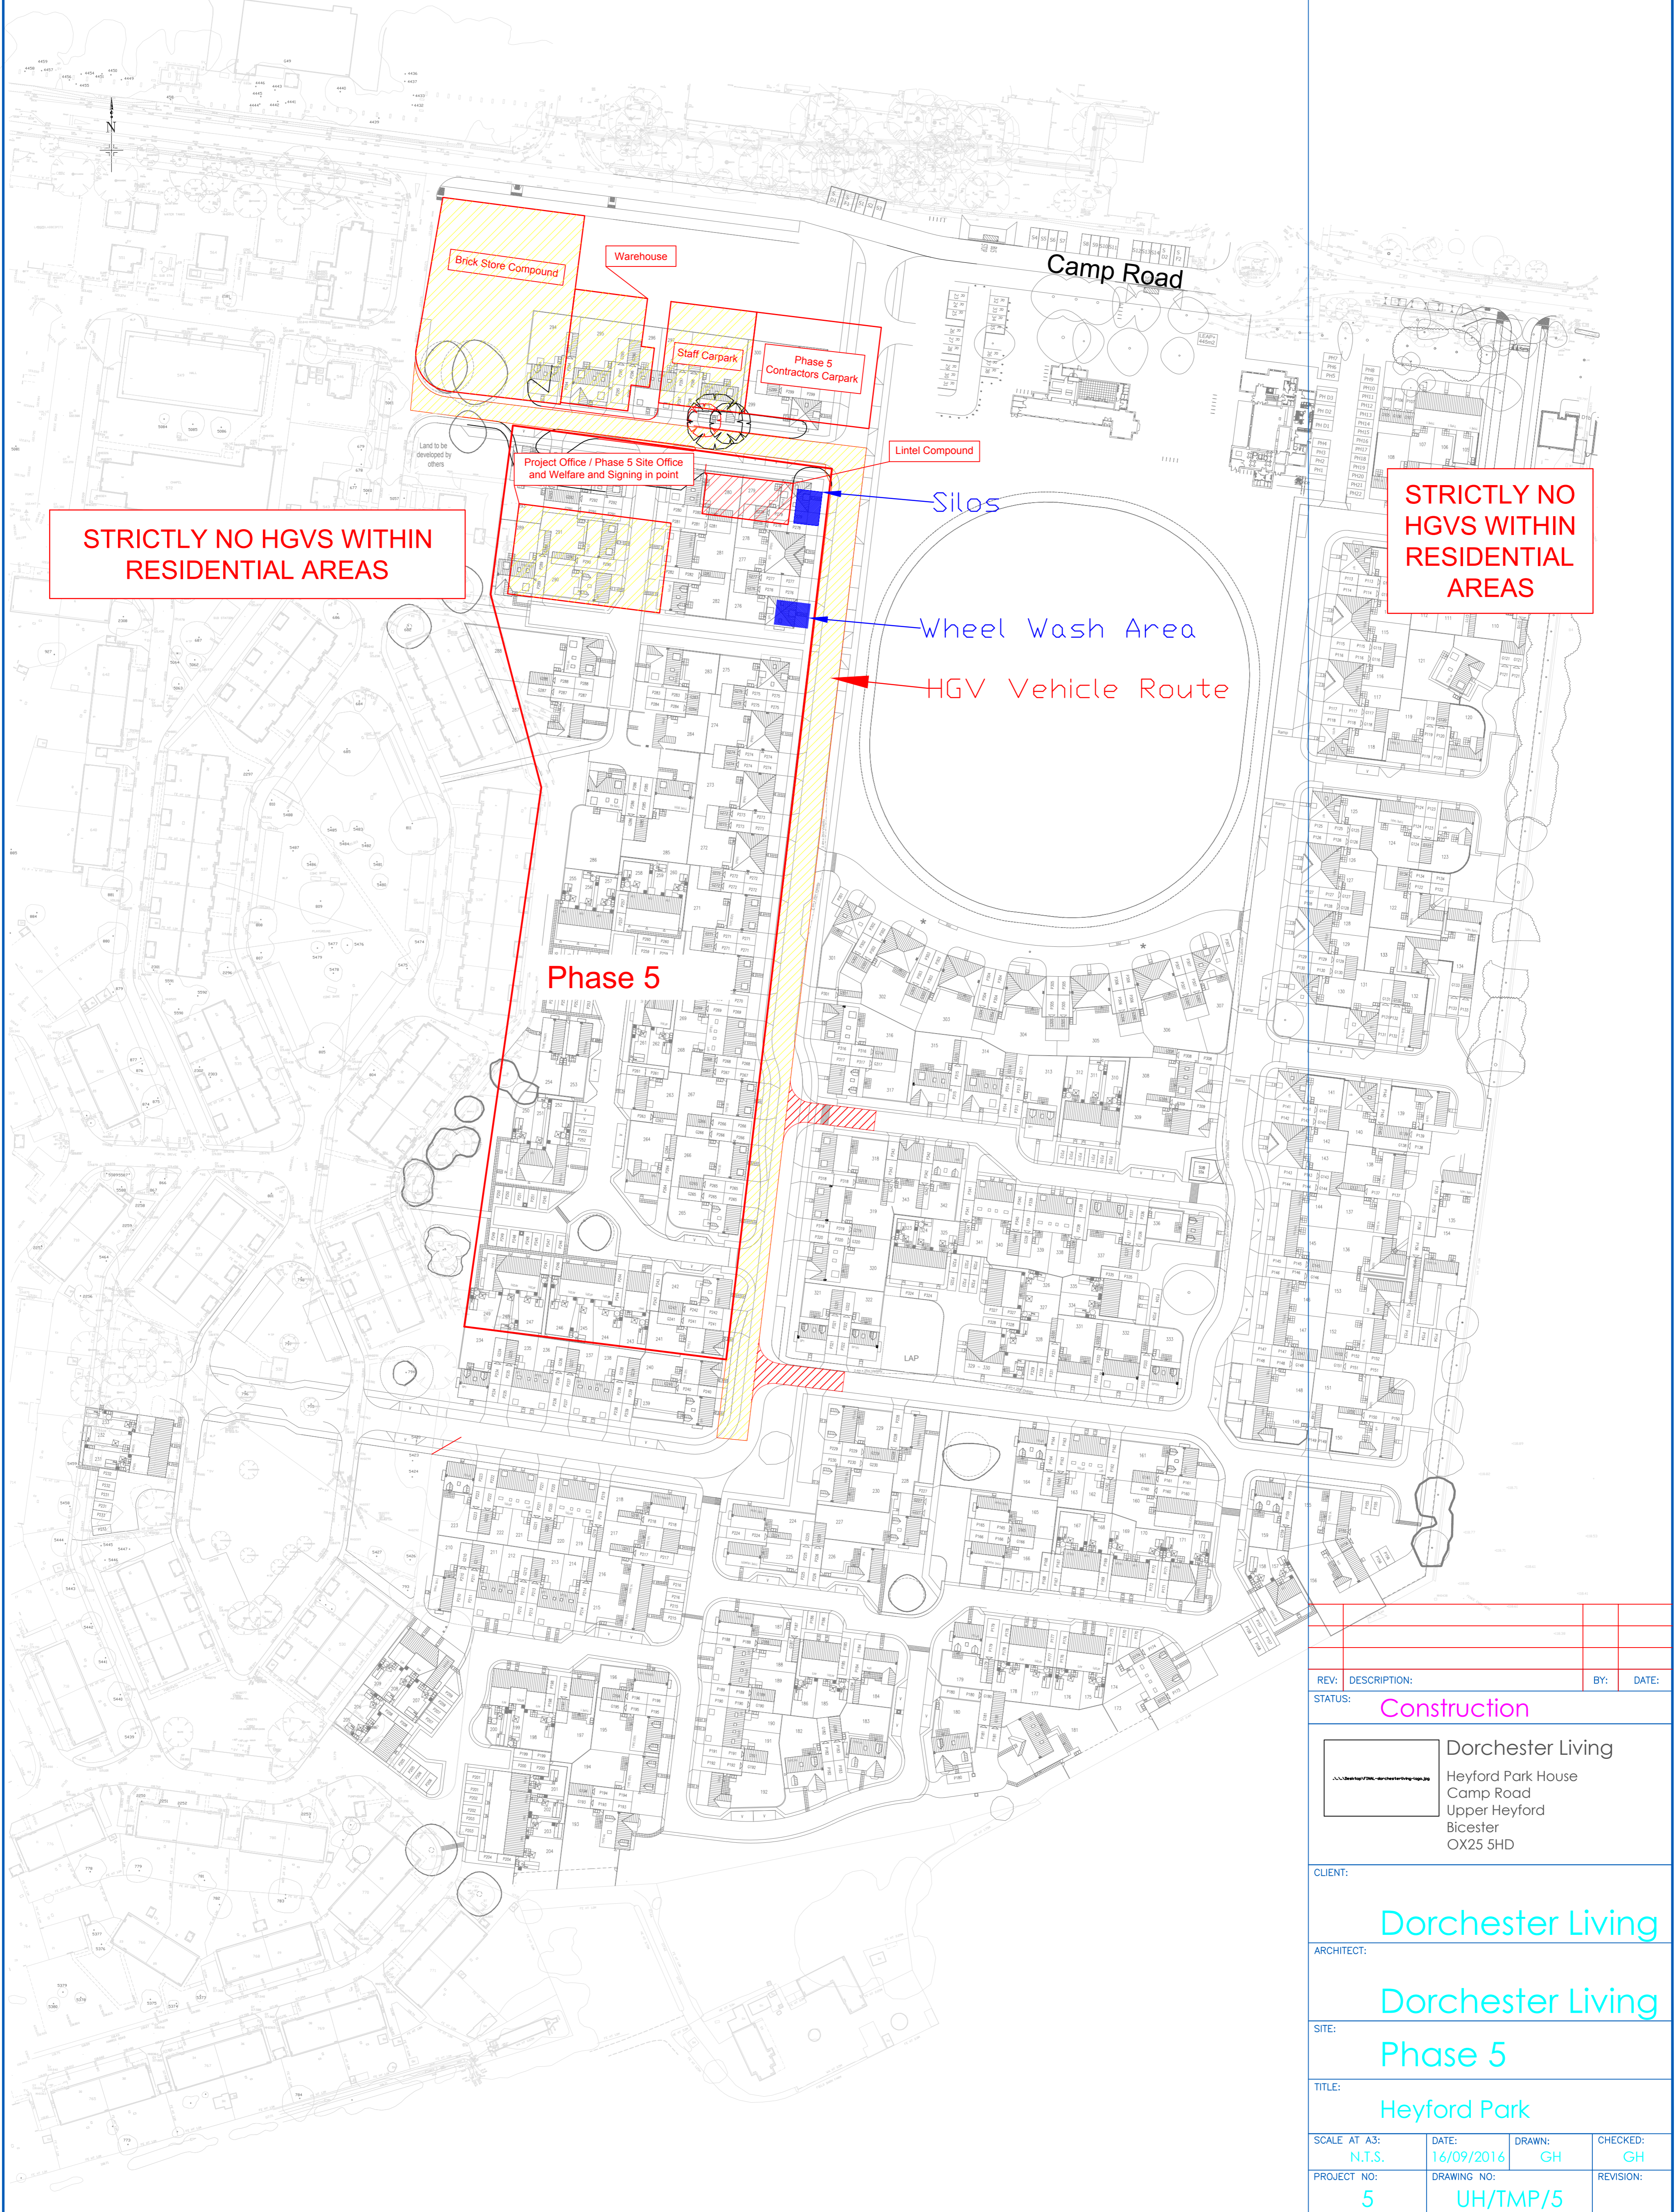

REV:	DESCRIPTION:	BY:	DATE:
STATUS:		Construction	
<p>  Dorchester Living              Heyford Park House              Camp Road              Upper Heyford              Bicester              OX25 5HD         </p>			
CLIENT:			
Dorchester Living			
ARCHITECT:			
Dorchester Living			
SITE:			
Phase 5			
TITLE:			
Heyford Park			
SCALE AT A3:	DATE:	DRAWN:	CHECKED:
N.T.S.	16/09/2016	GH	GH
PROJECT NO:	DRAWING NO:	REVISION:	
5	UH/TMP/5		