




02 LOCATION PLAN
1:2500

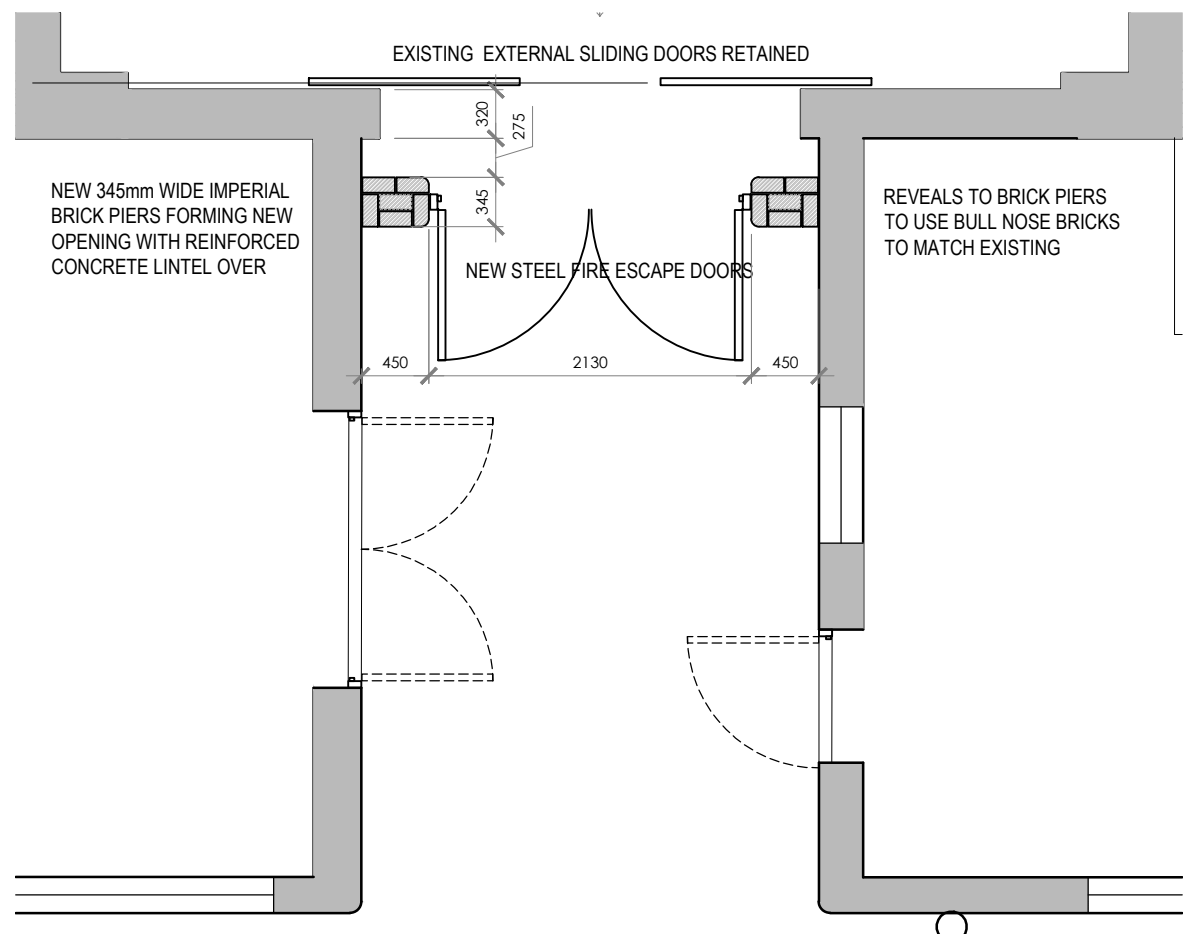


01 PROPOSED PLAN
1:50

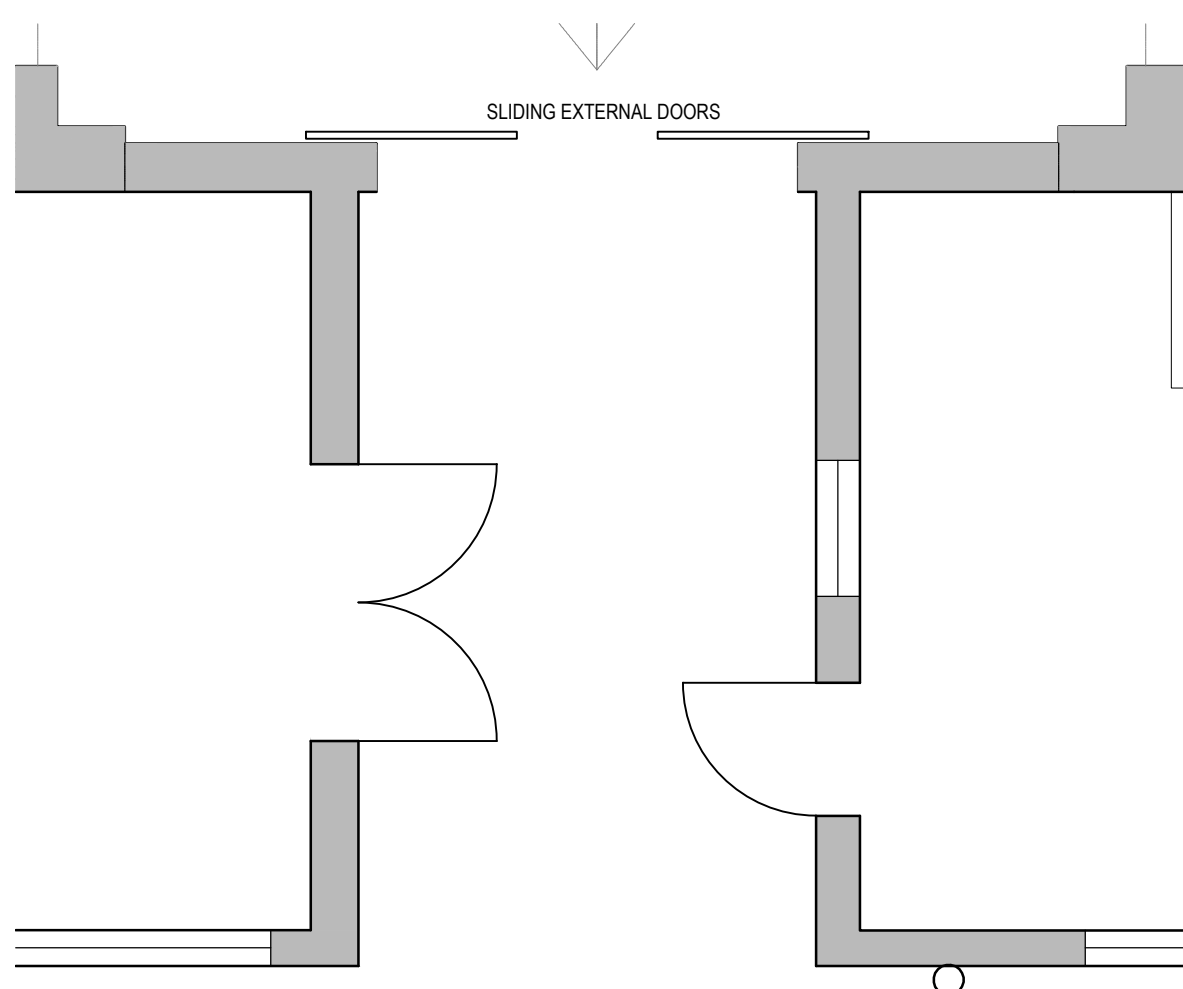


04 EXISTING PLAN
1:50

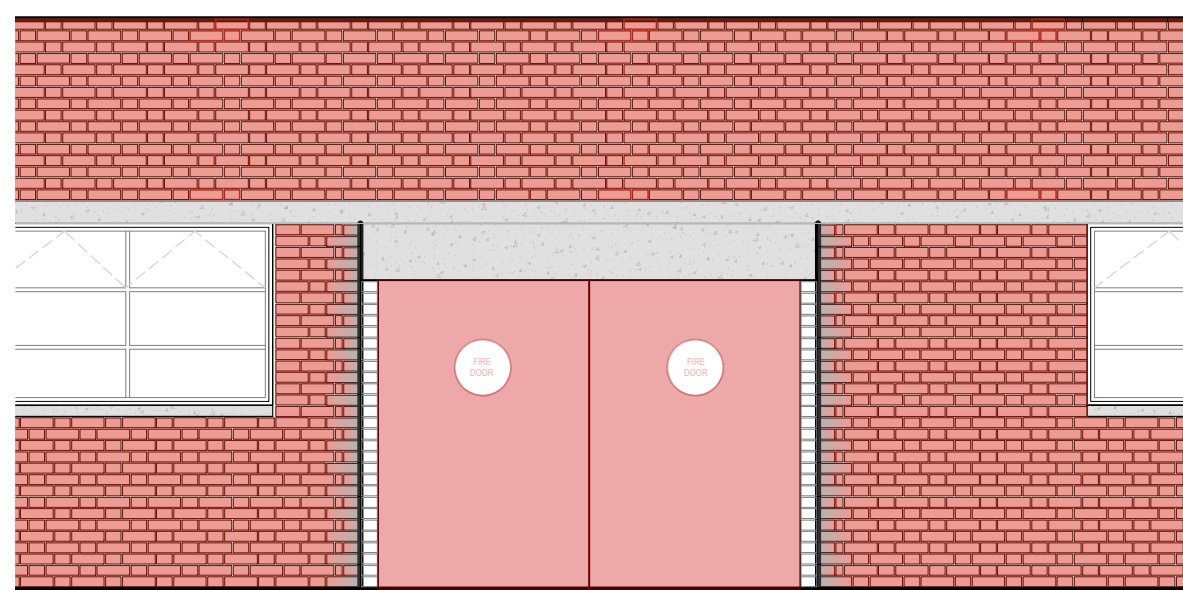

05 EXISTING ELEVATION
1:50

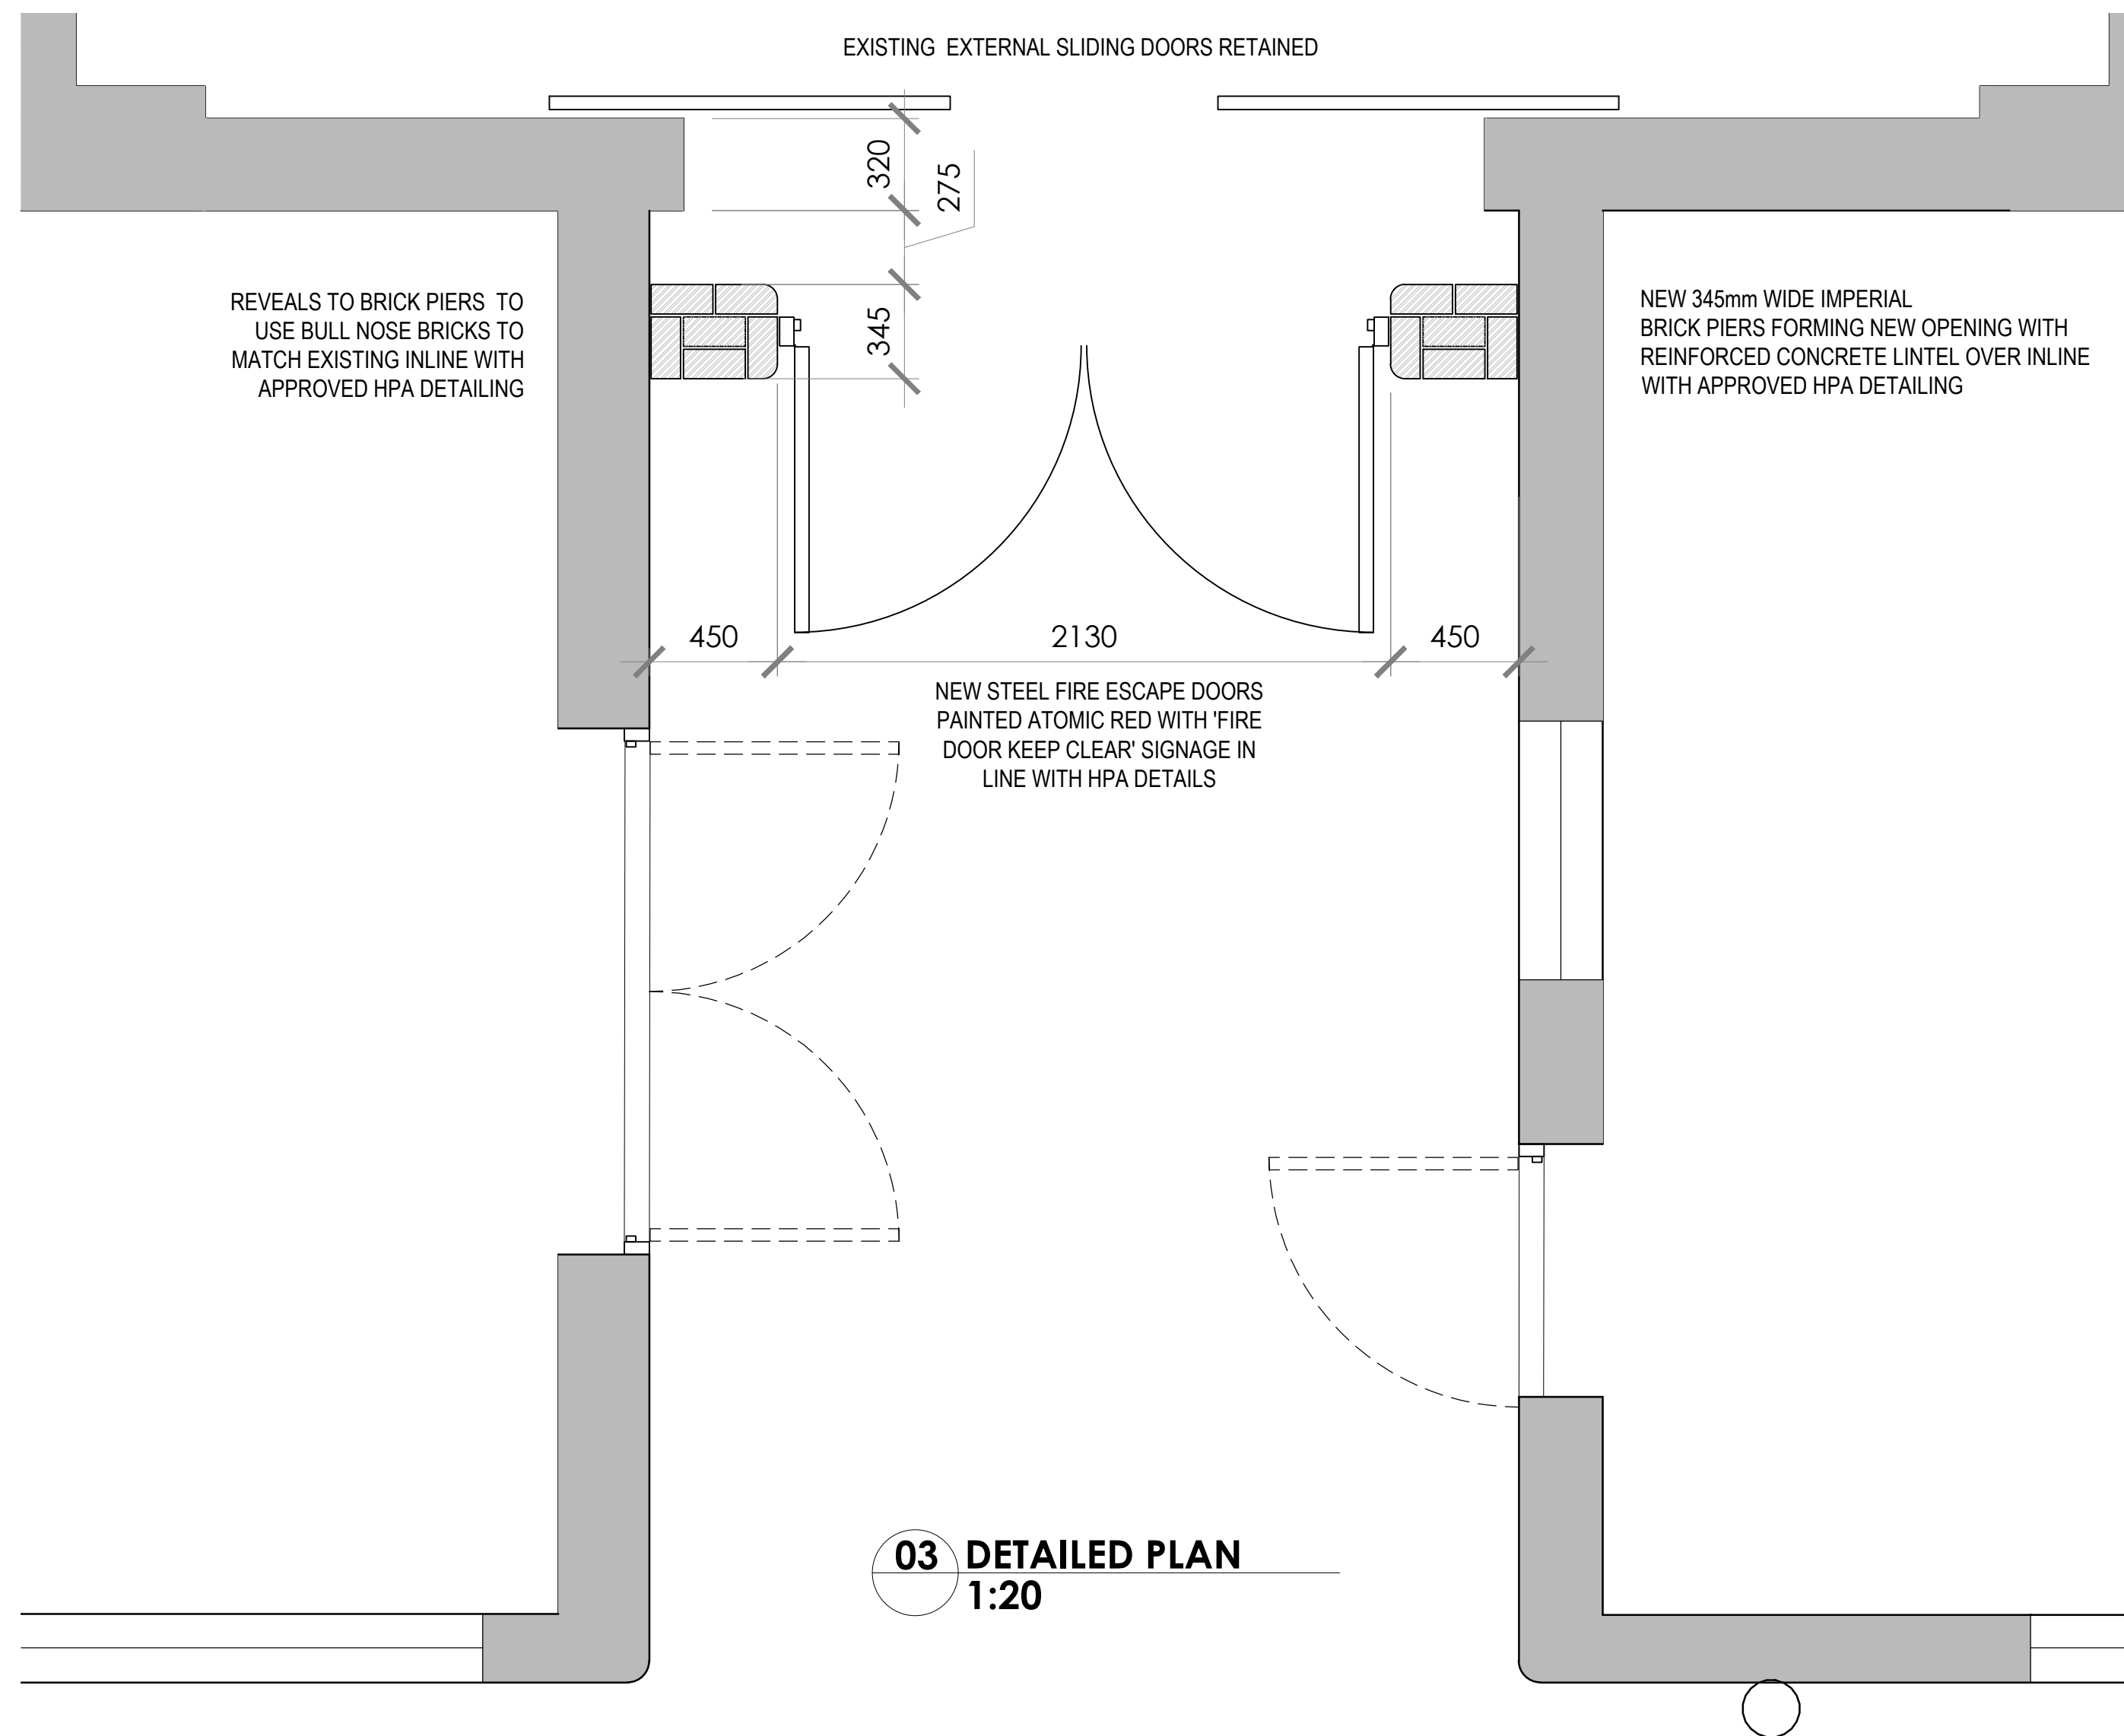

03 DETAILED PLAN
1:20

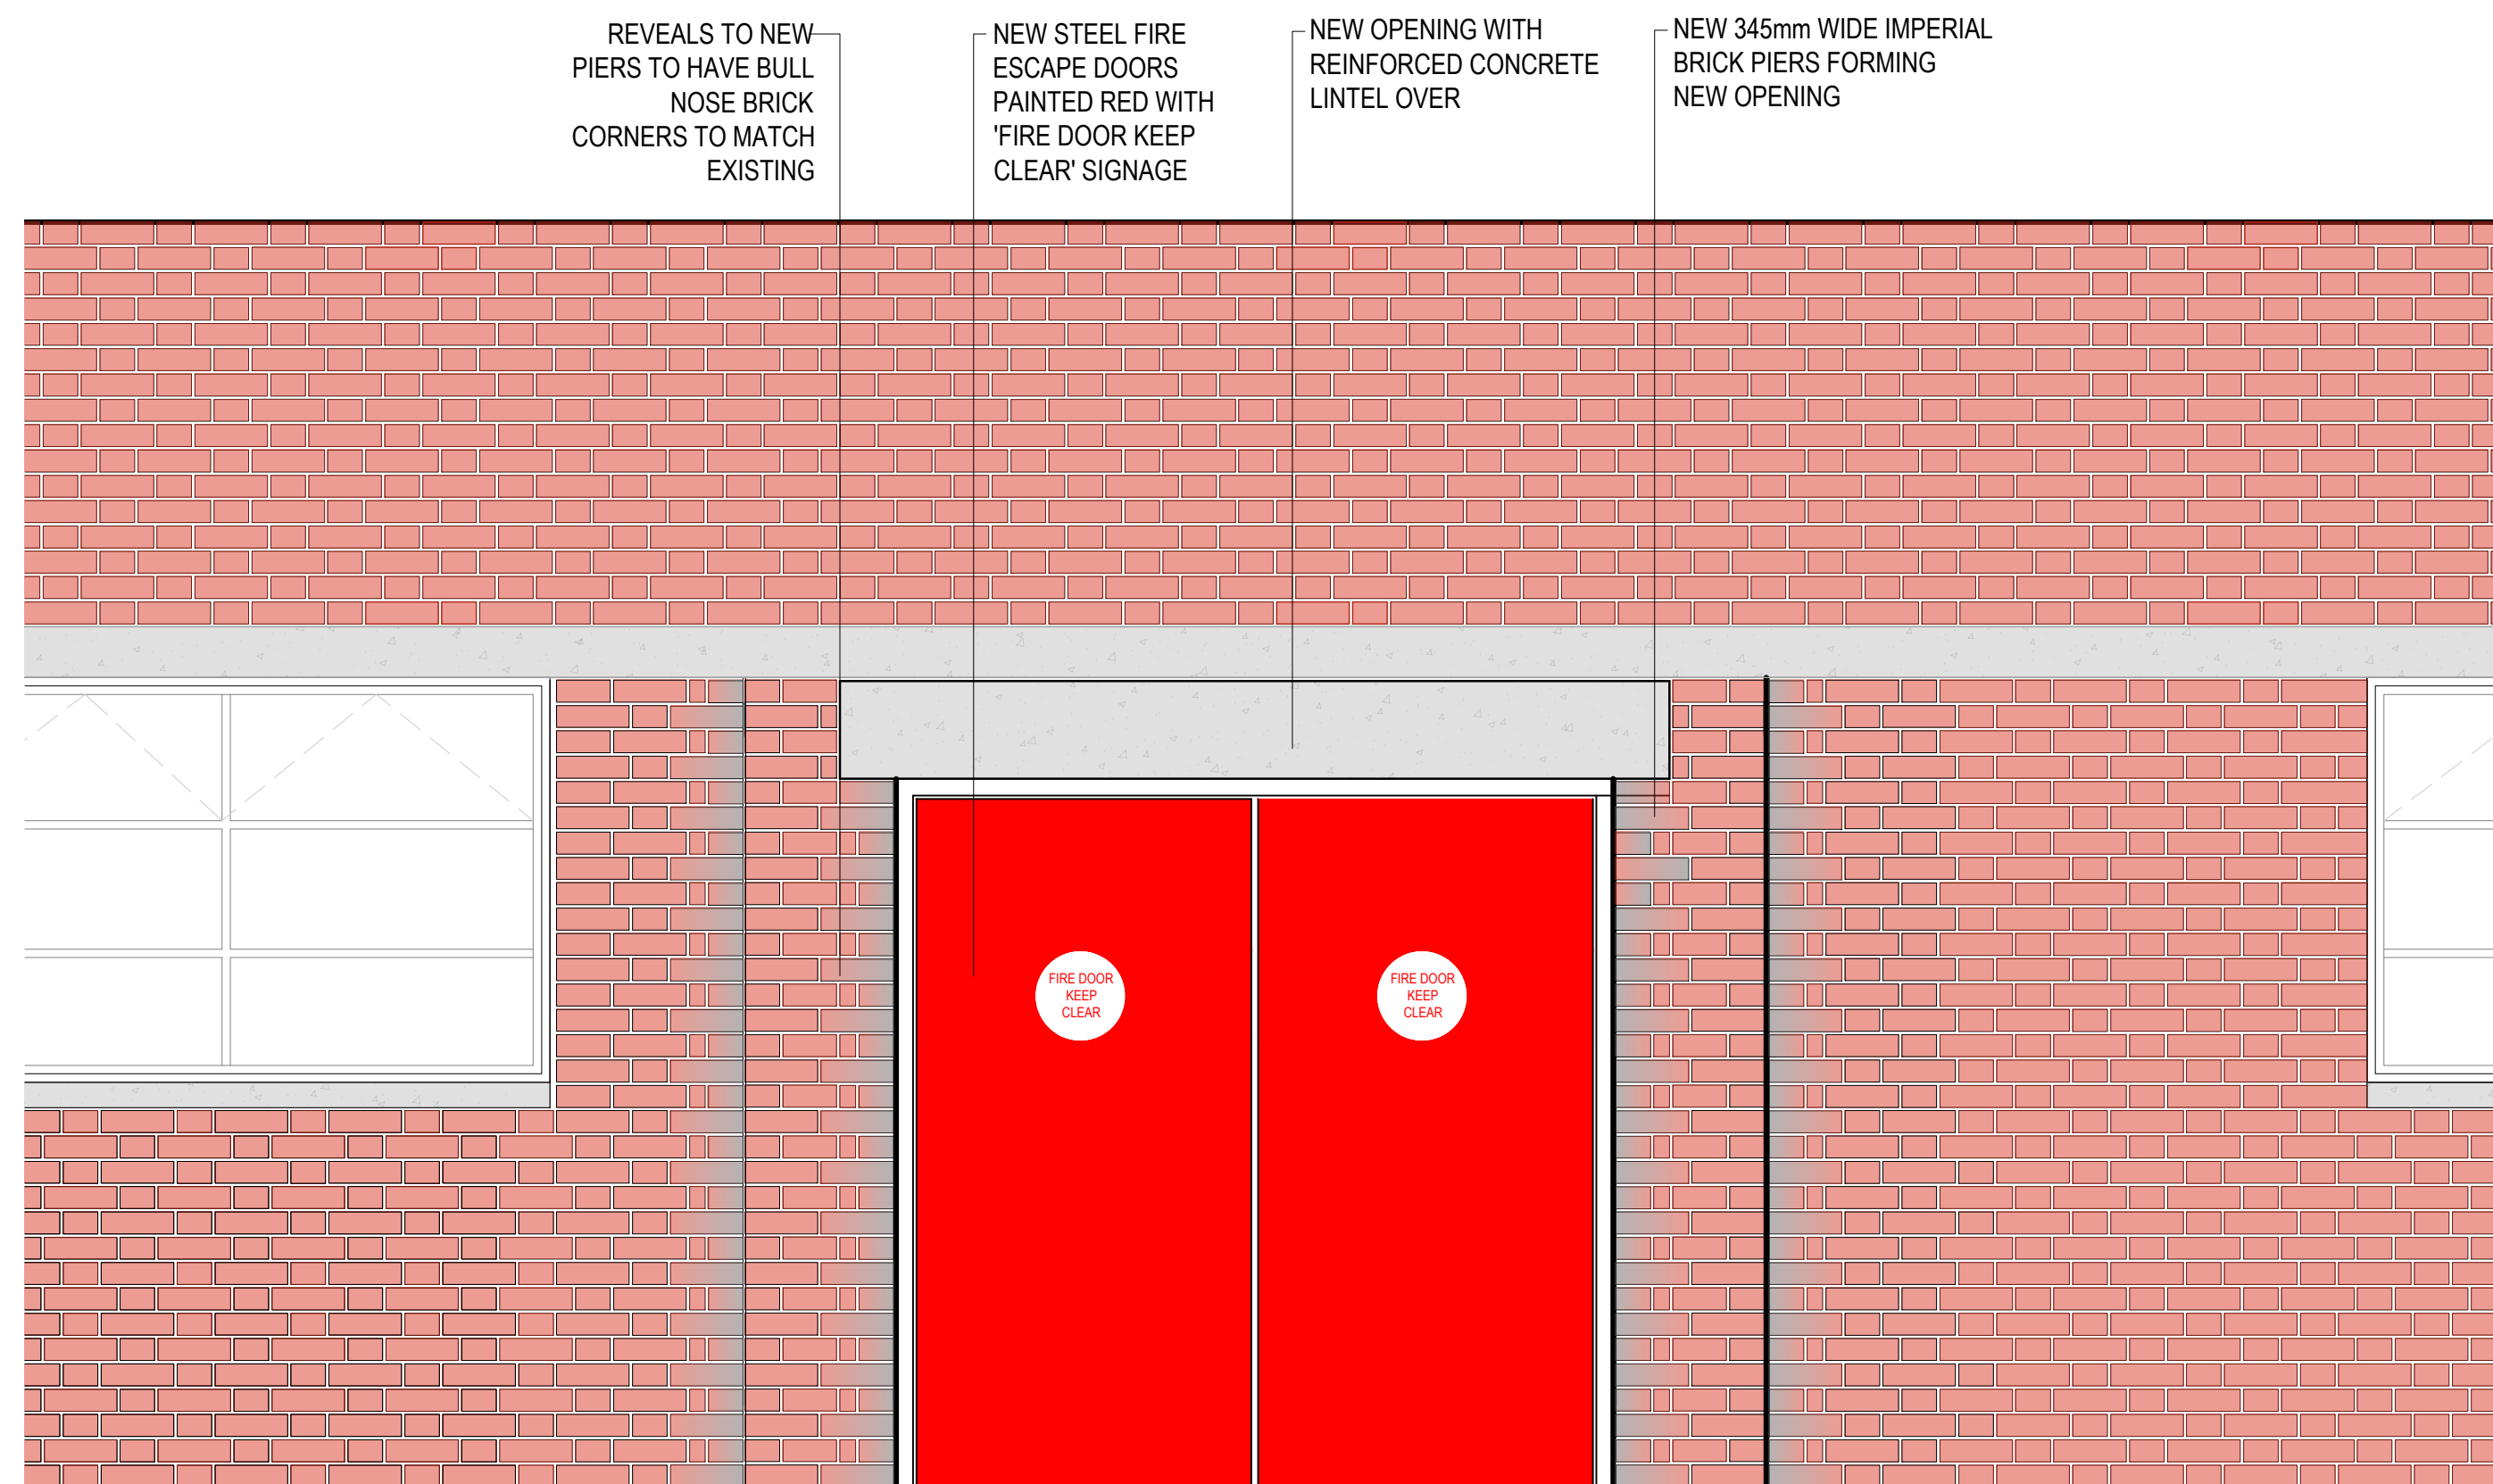

06 PROPOSED DOOR ELEVATION
1:20

rev	date	initials	revision	checked
P1	250418	MB	DRAFT PLANNING ISSUE FOR REVIEW	MB
P2	250418	AJ	PLANNING ISSUE	AJ

PLANNING

This drawing's copyright. All rights described in Chapter IV of the Copyright, Designs and Patents Act 1988 have generally been reserved. All drawings are the property of Gaunt Francis Architects. No responsibility is accepted for any loss or damage to any property or for any injury to any person.

Client
Bicester Heritage

Project
Bicester Heritage
Bicester

Title
Building 113
Proposed External Fire Doors
PLANNING ISSUE

Drawing No	Rev	Drawn	Date	Scale
12068/GA(113)101	P2	MB	250418	1:50 @A1

GAUNT FRANCIS
Architects

Cardiff & London
Capital Tower | Greyfriars Road | Cardiff CF10 3AG | T: 029 2023 3993 | W: Gauntfrancis.co.uk
CFA ref: Data\jobnumber\dwg\drawingname