



ROOF PLAN



FRONT ELEVATION
TYPE J2 - IRON STONE
PLOTS 67, 73 & 86
(66,78 & 85 READ AS HANDED)

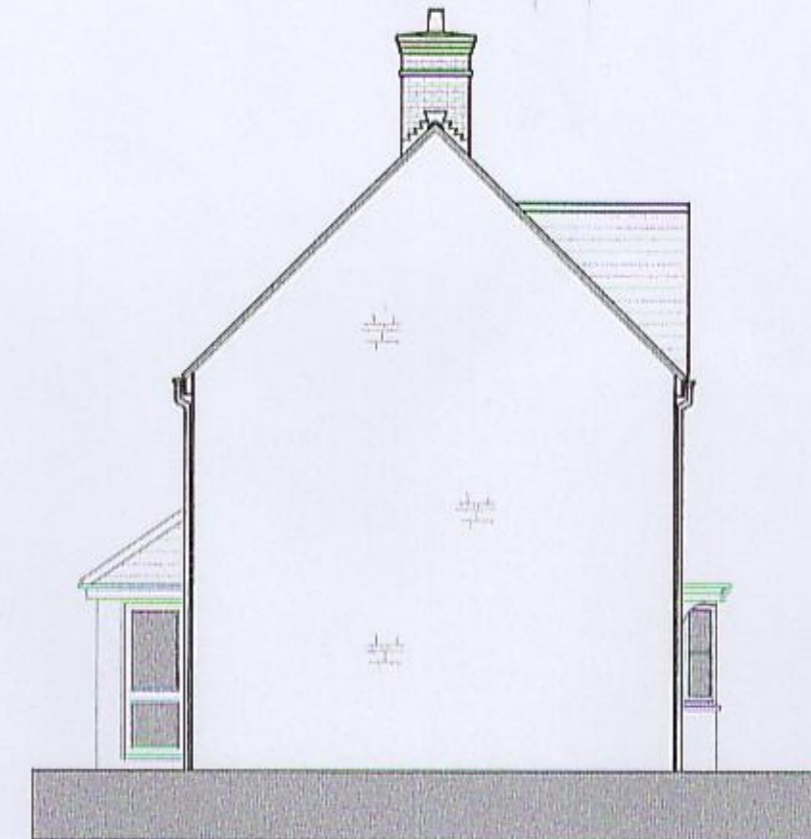


SIDE ELEVATION
TYPE J2 - IRON STONE
PLOTS 67, 73 & 86
(66,78 & 85 READ AS HANDED)

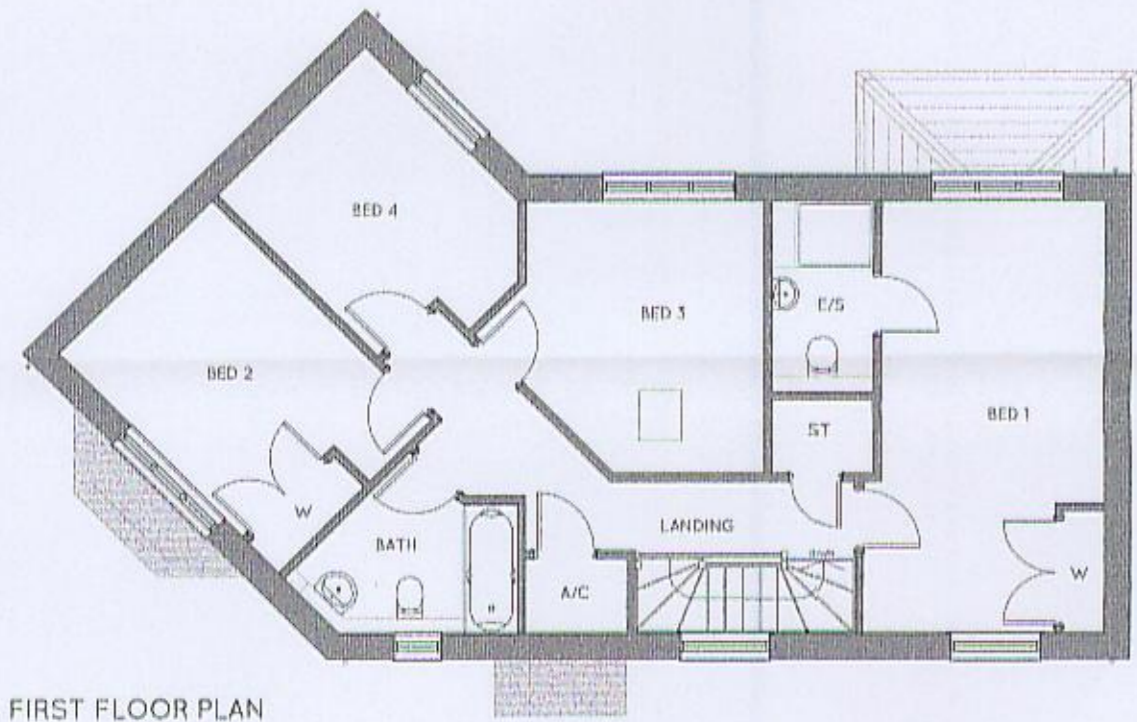


FIRST FLOOR PLAN



REAR ELEVATION
TYPE J2 - IRON STONE
PLOTS 67, 73 & 86
(66,78 & 85 READ AS HANDED)

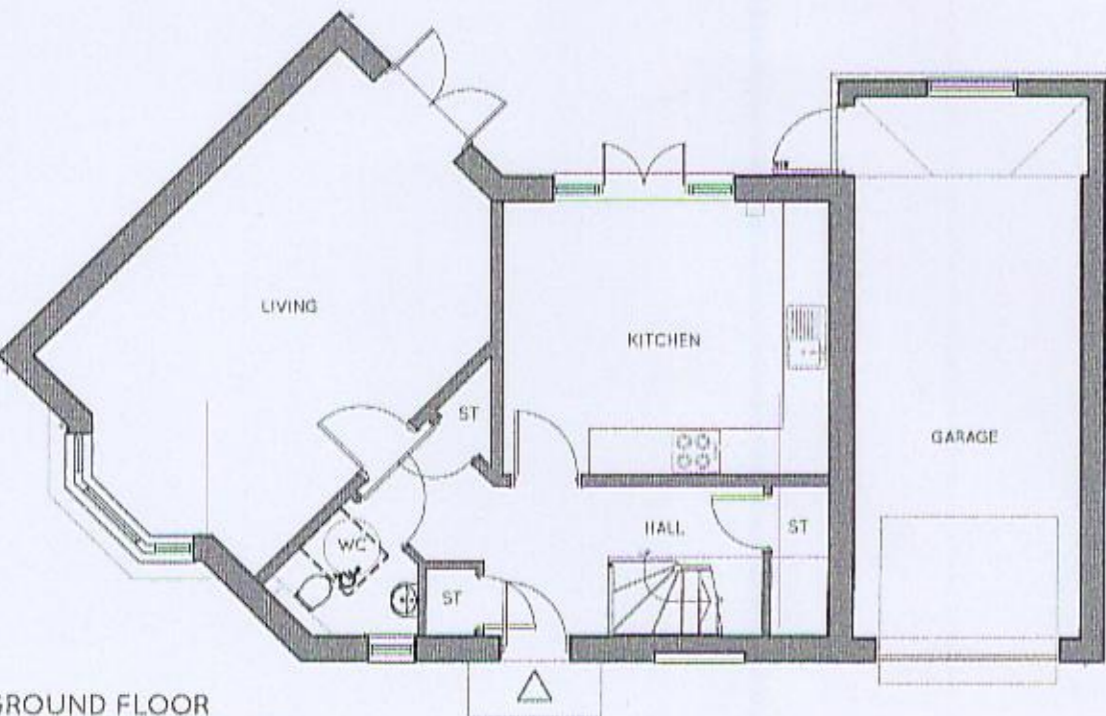


GROUND FLOOR
J2 TYPE - IRON STONE
PLOTS 67, 73 & 86
(66,78 & 85 READ AS HANDED)

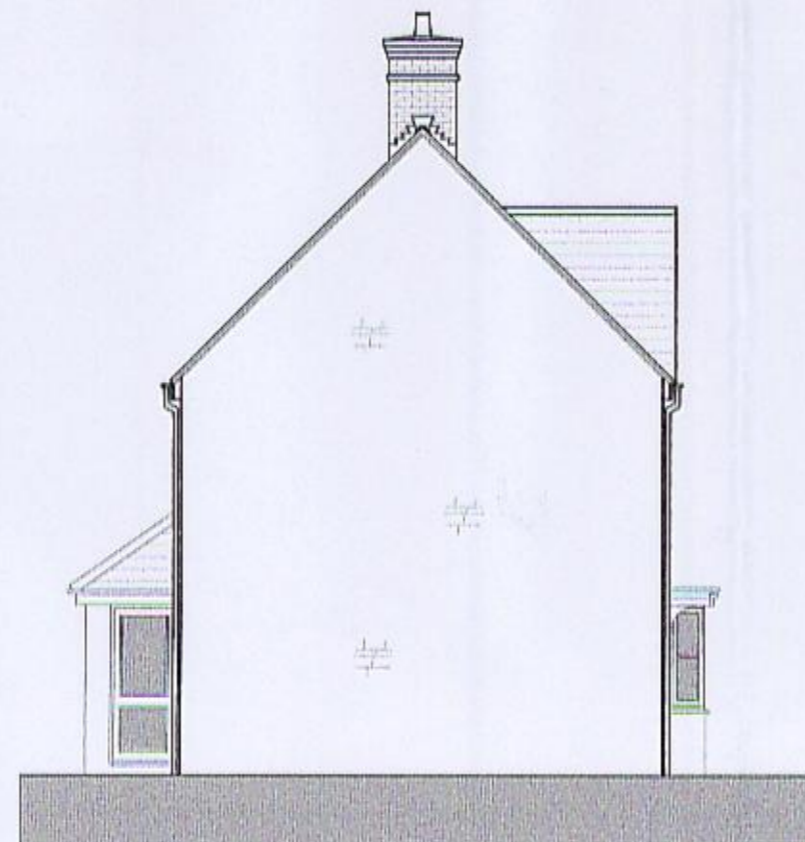


SIDE ELEVATION
TYPE J2 - IRON STONE
PLOTS 67, 73 & 86

REV	DATE	DESCRIPTION
A	20.12.16	Elevation amendments to Plots 67, 73 & 86 (66,78 & 85 read as handed)


CALA HOMES
 CALA GROUP LIMITED
Everald House, 114 Upper Lane, Wrexham Green
 High Wycombe, Buckinghamshire, HP12 0DT
 Tel: 01628 536200 Fax: 01628 536201
 DX: 123610 Wrexham Green Email: info@cala.co.uk

Cotefield Farm, Bodicote

Plots 67, 73 & 86
 (Plots 66, 78 & 85 Read as handed)

 1:100 @ A2 

Scale	1:100 @ A2	Dwg No.	CFB_FUL_PLN_206
Date	20.12.2016	Rev	A
Drawn	SK		