




REVISIONS:
 A. 2016-01-21. Ground floor studio apartment added. Mobility unit.
 Reviewed and amended to meet Habinteg standards. DJE




FRONT ELEVATION

SIDE ELEVATION

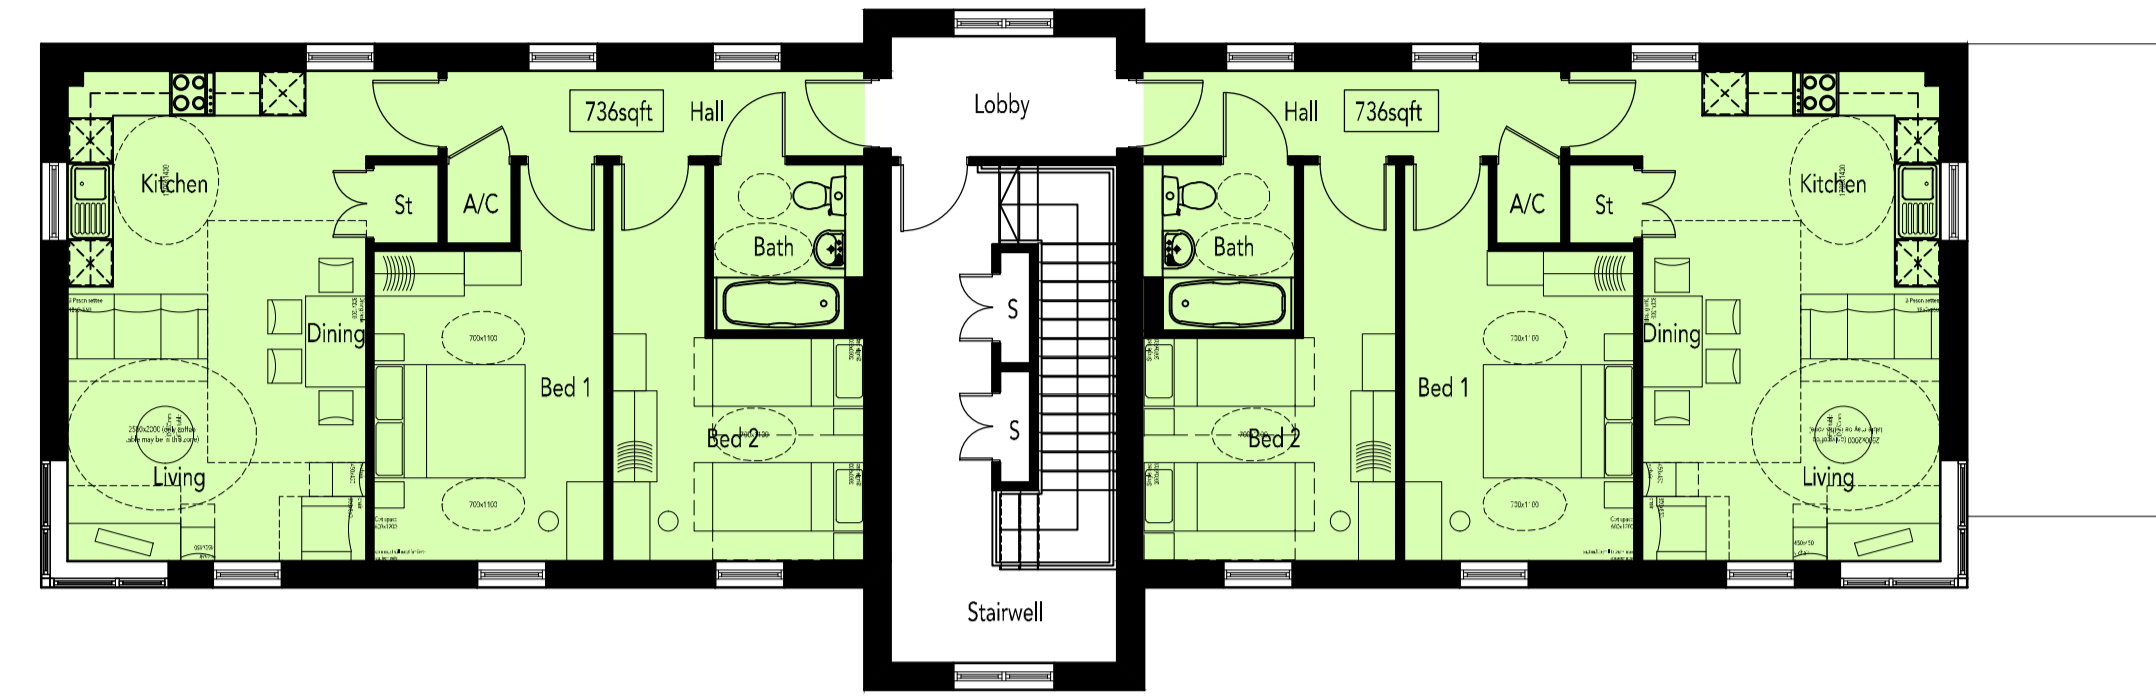

SECOND FLOOR PLAN

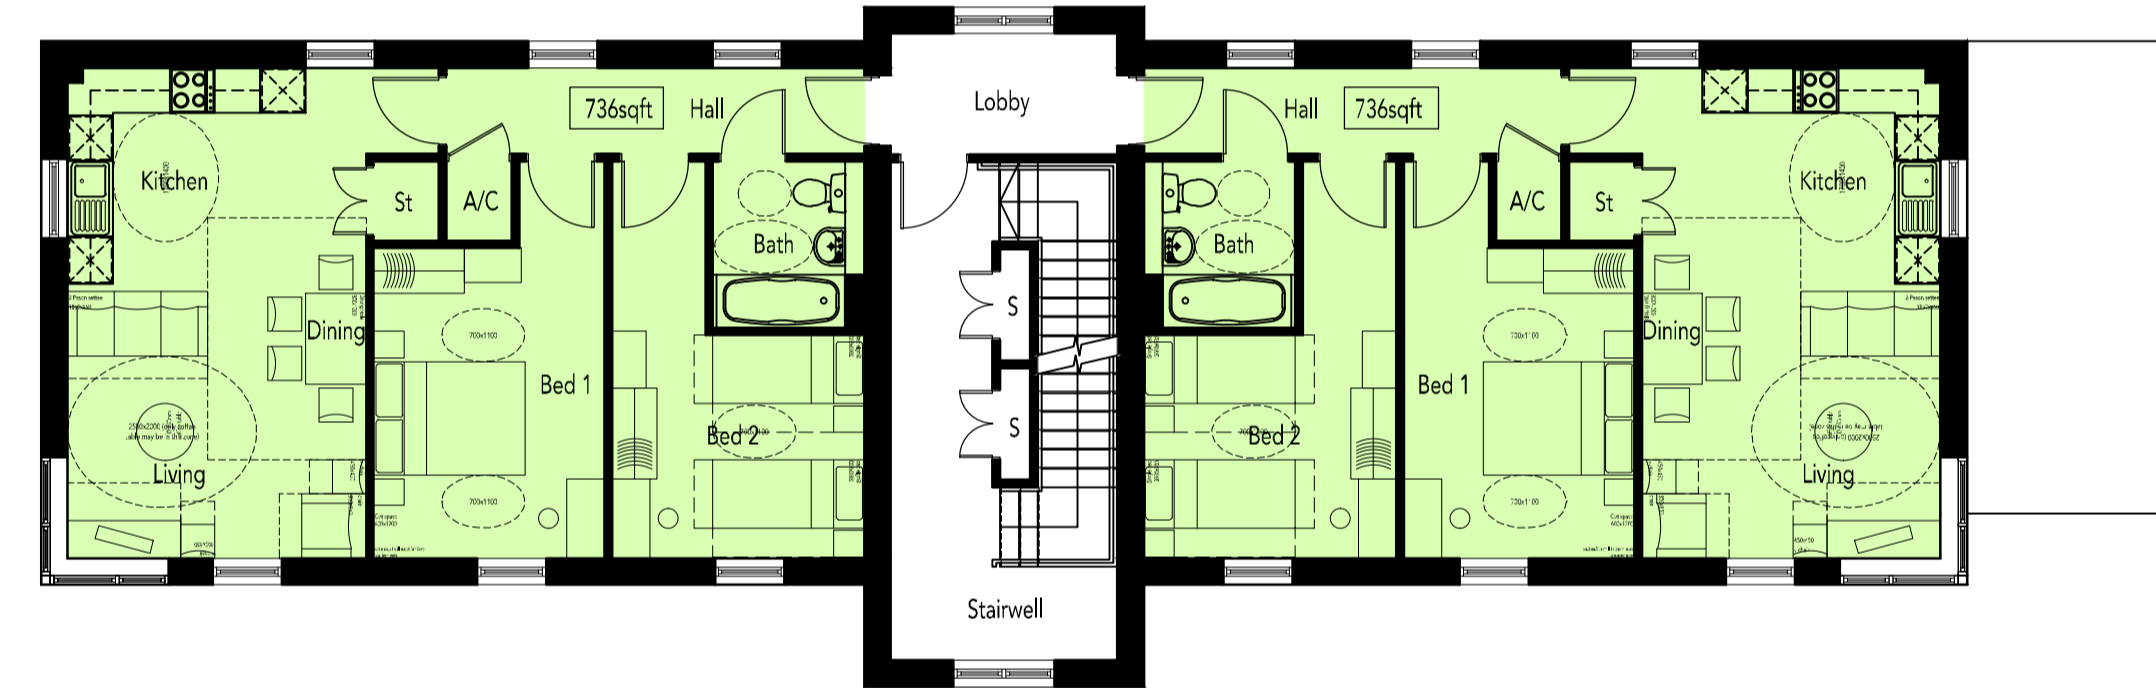


FIRST FLOOR PLAN



REAR ELEVATION

SIDE ELEVATION

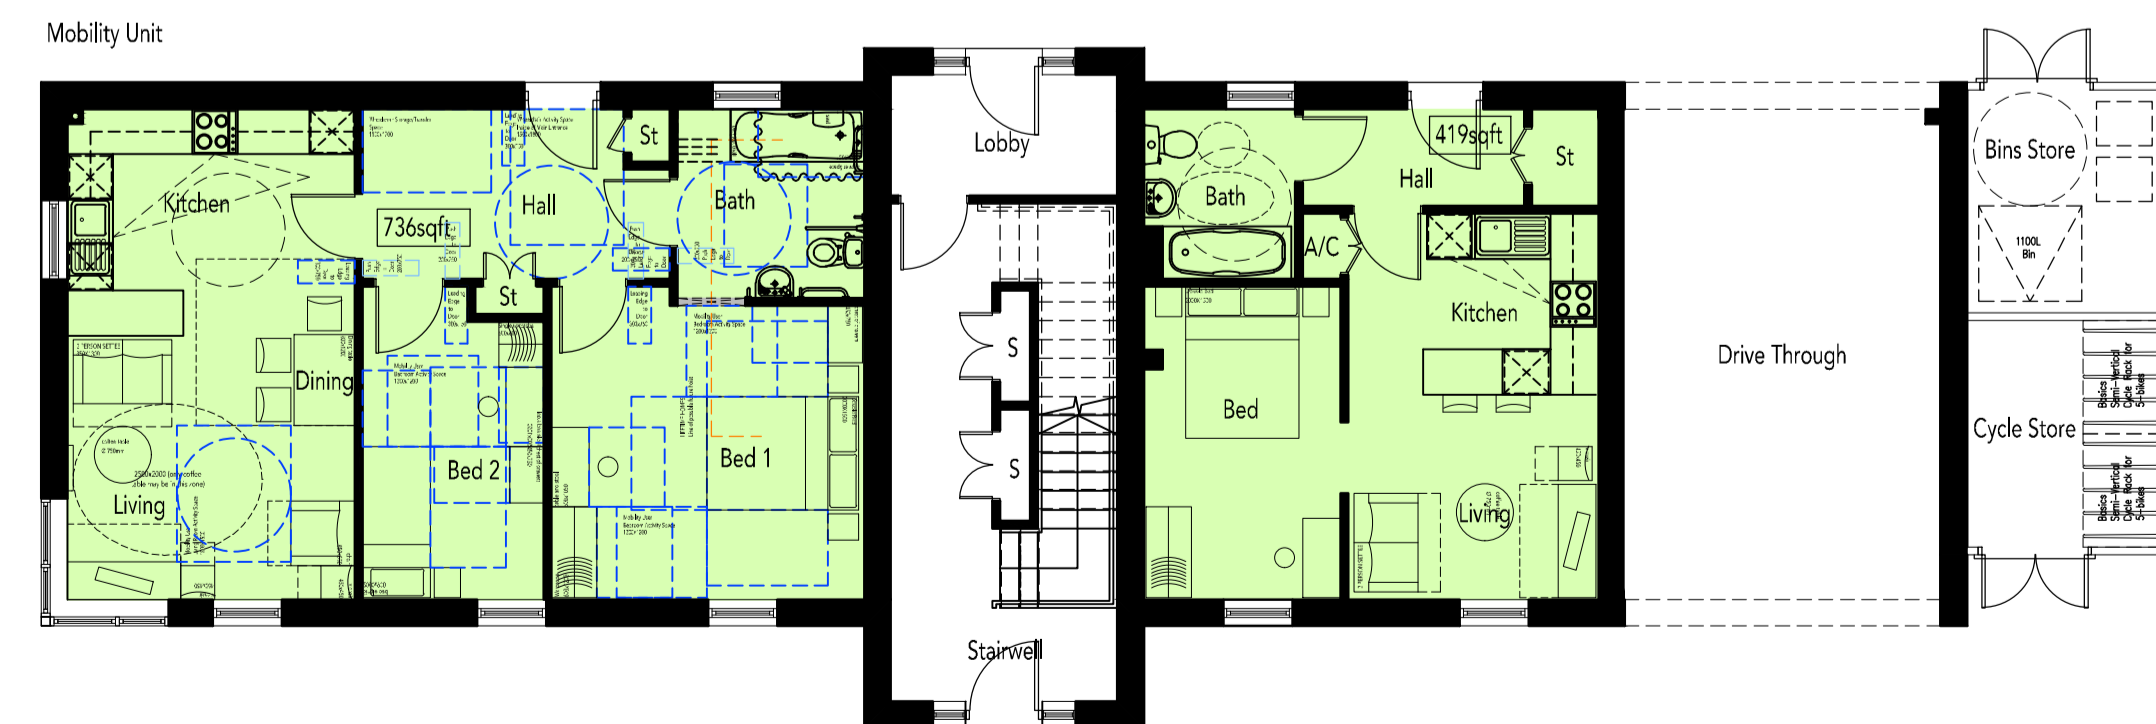

GROUND FLOOR PLAN

ALL UNITS TO BE AFFORDABLE