



REVISION/S:  
A. 2016-01-28. Mobility unit reviewed and amended to meet Habinteg standards. DJE



FRONT ELEVATION



SIDE ELEVATION



REAR ELEVATION




SIDE ELEVATION



SECOND FLOOR PLAN



FIRST FLOOR PLAN

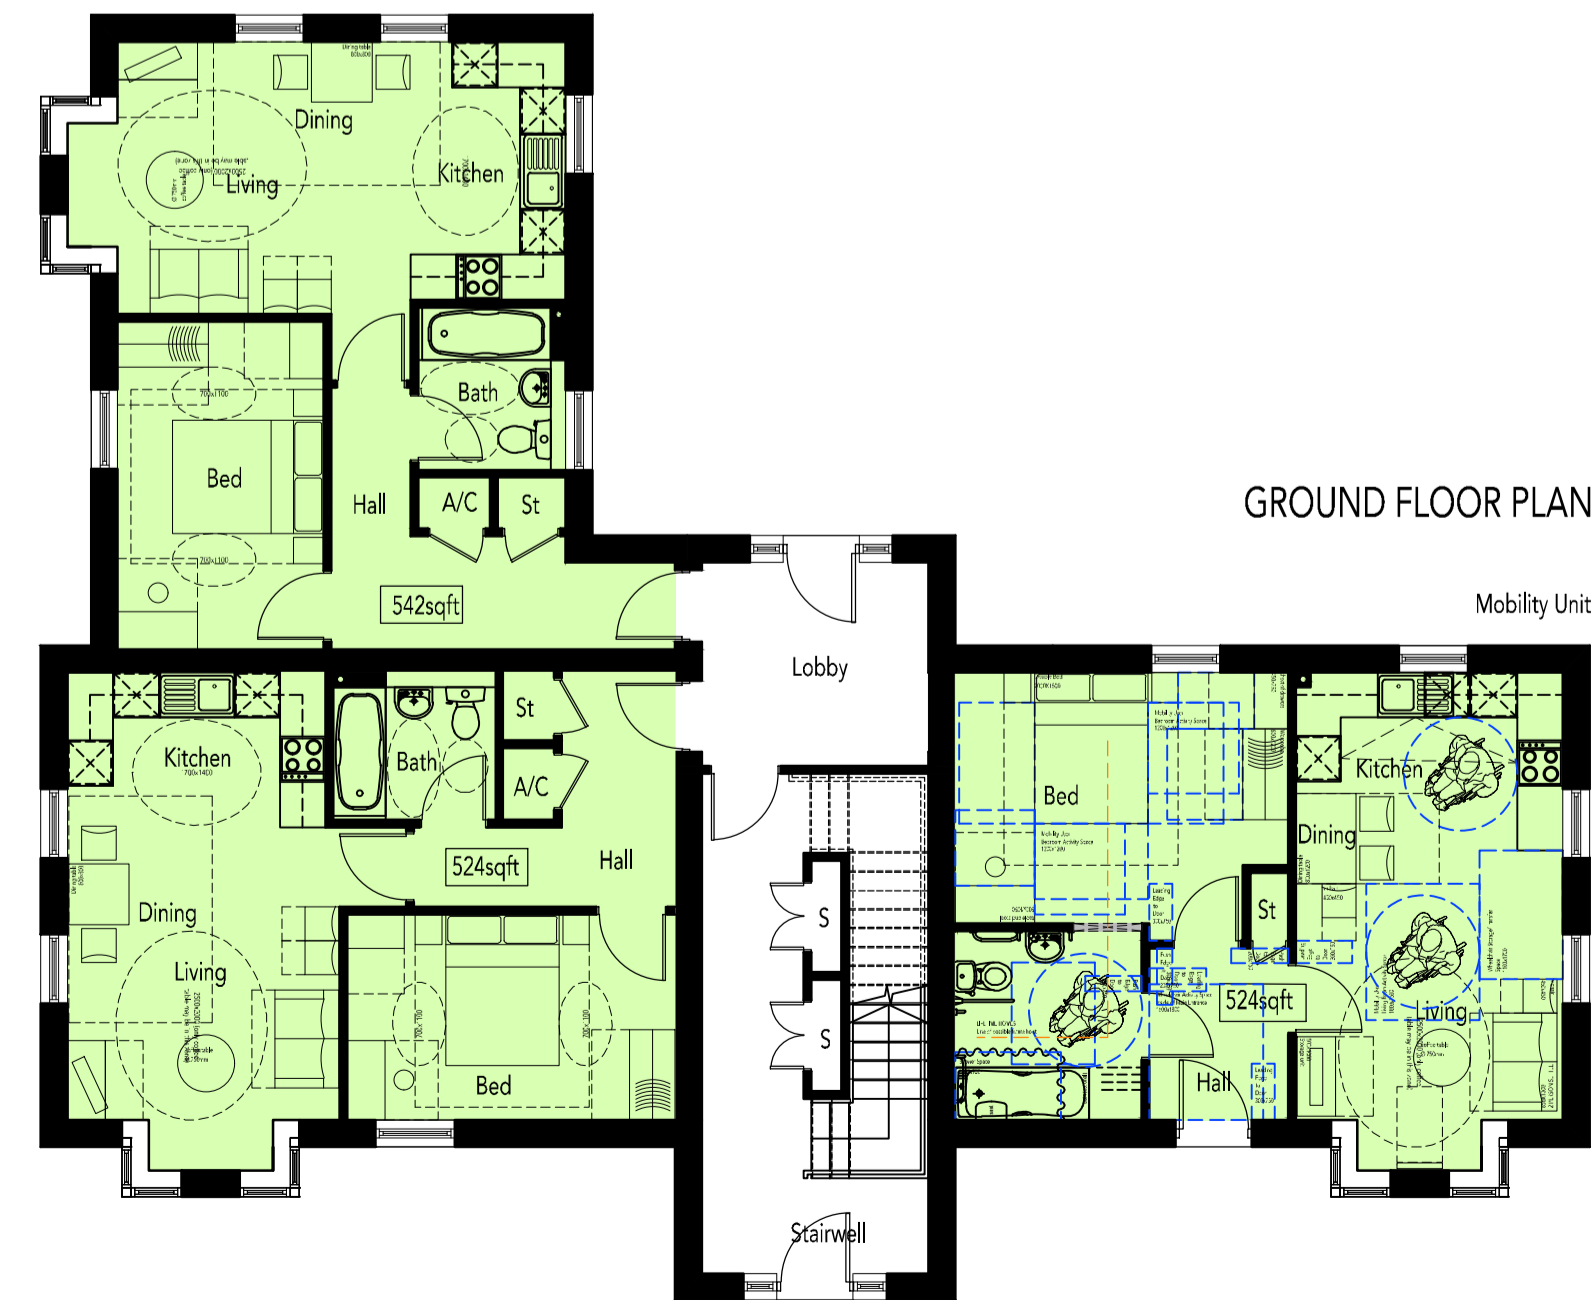

GROUND FLOOR PLAN

ALL UNITS TO BE AFFORDABLE