





BIN & CYCLE STORE SERVING PLOTS 393-404

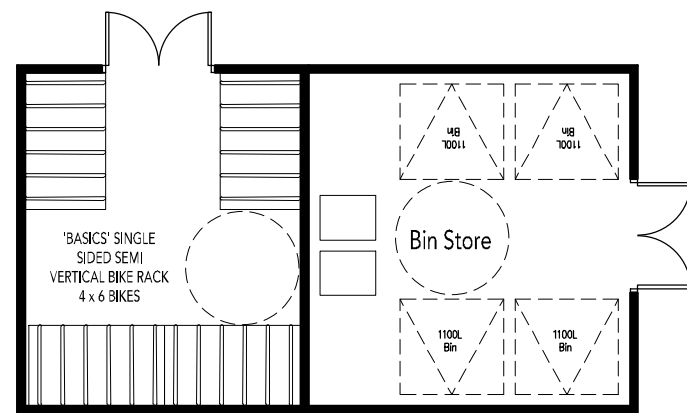


PLAN

REVISION/S:


- A. 2016-03-08. Single garage to Plot 409 added and drawing title updated. PVA
- B. 2016-04-13. Internal dimension added to garage. MED

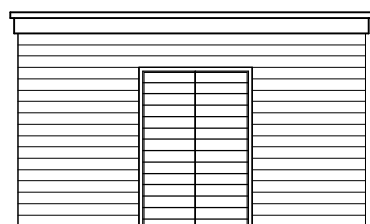


FRONT ELEVATION

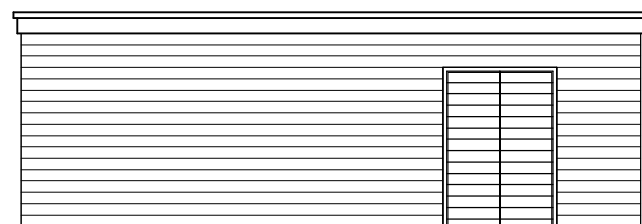

SIDE ELEVATION

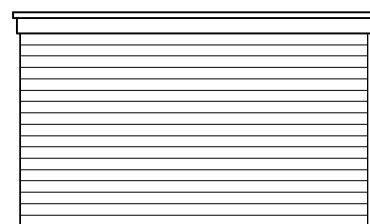


REAR ELEVATION

 


SIDE ELEVATION


SINGLE GARAGE TO PLOT 409

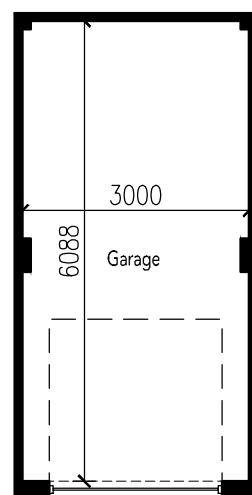


PLAN

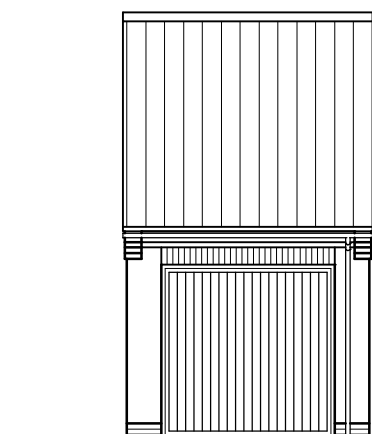

FRONT ELEVATION

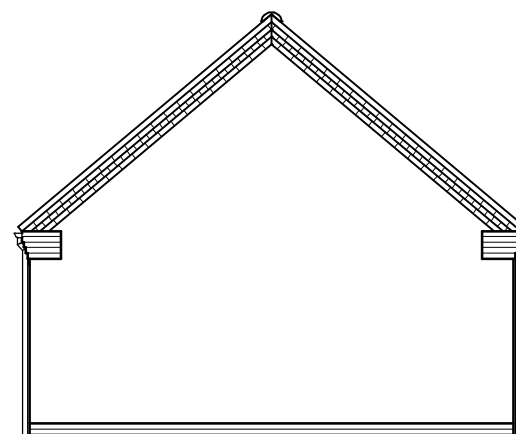

SIDE ELEVATION

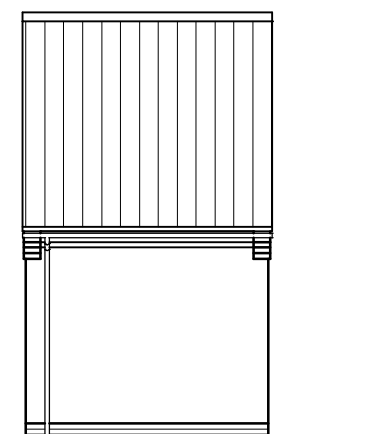

REAR ELEVATION

N.B. For facing & Roofing Materials please refer to the Materials Layout Drg. No. 0521-PH8-108.

For personnel door locations please refer to the External Works Layout Drg. No. 0521-PH8-104.

