



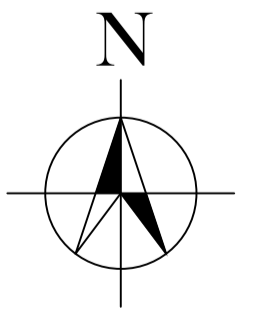

REVISIONS:
A. 2016-08-10. Access road amended to address highway comments, parking spaces for plots 361-363 repositioned. DW

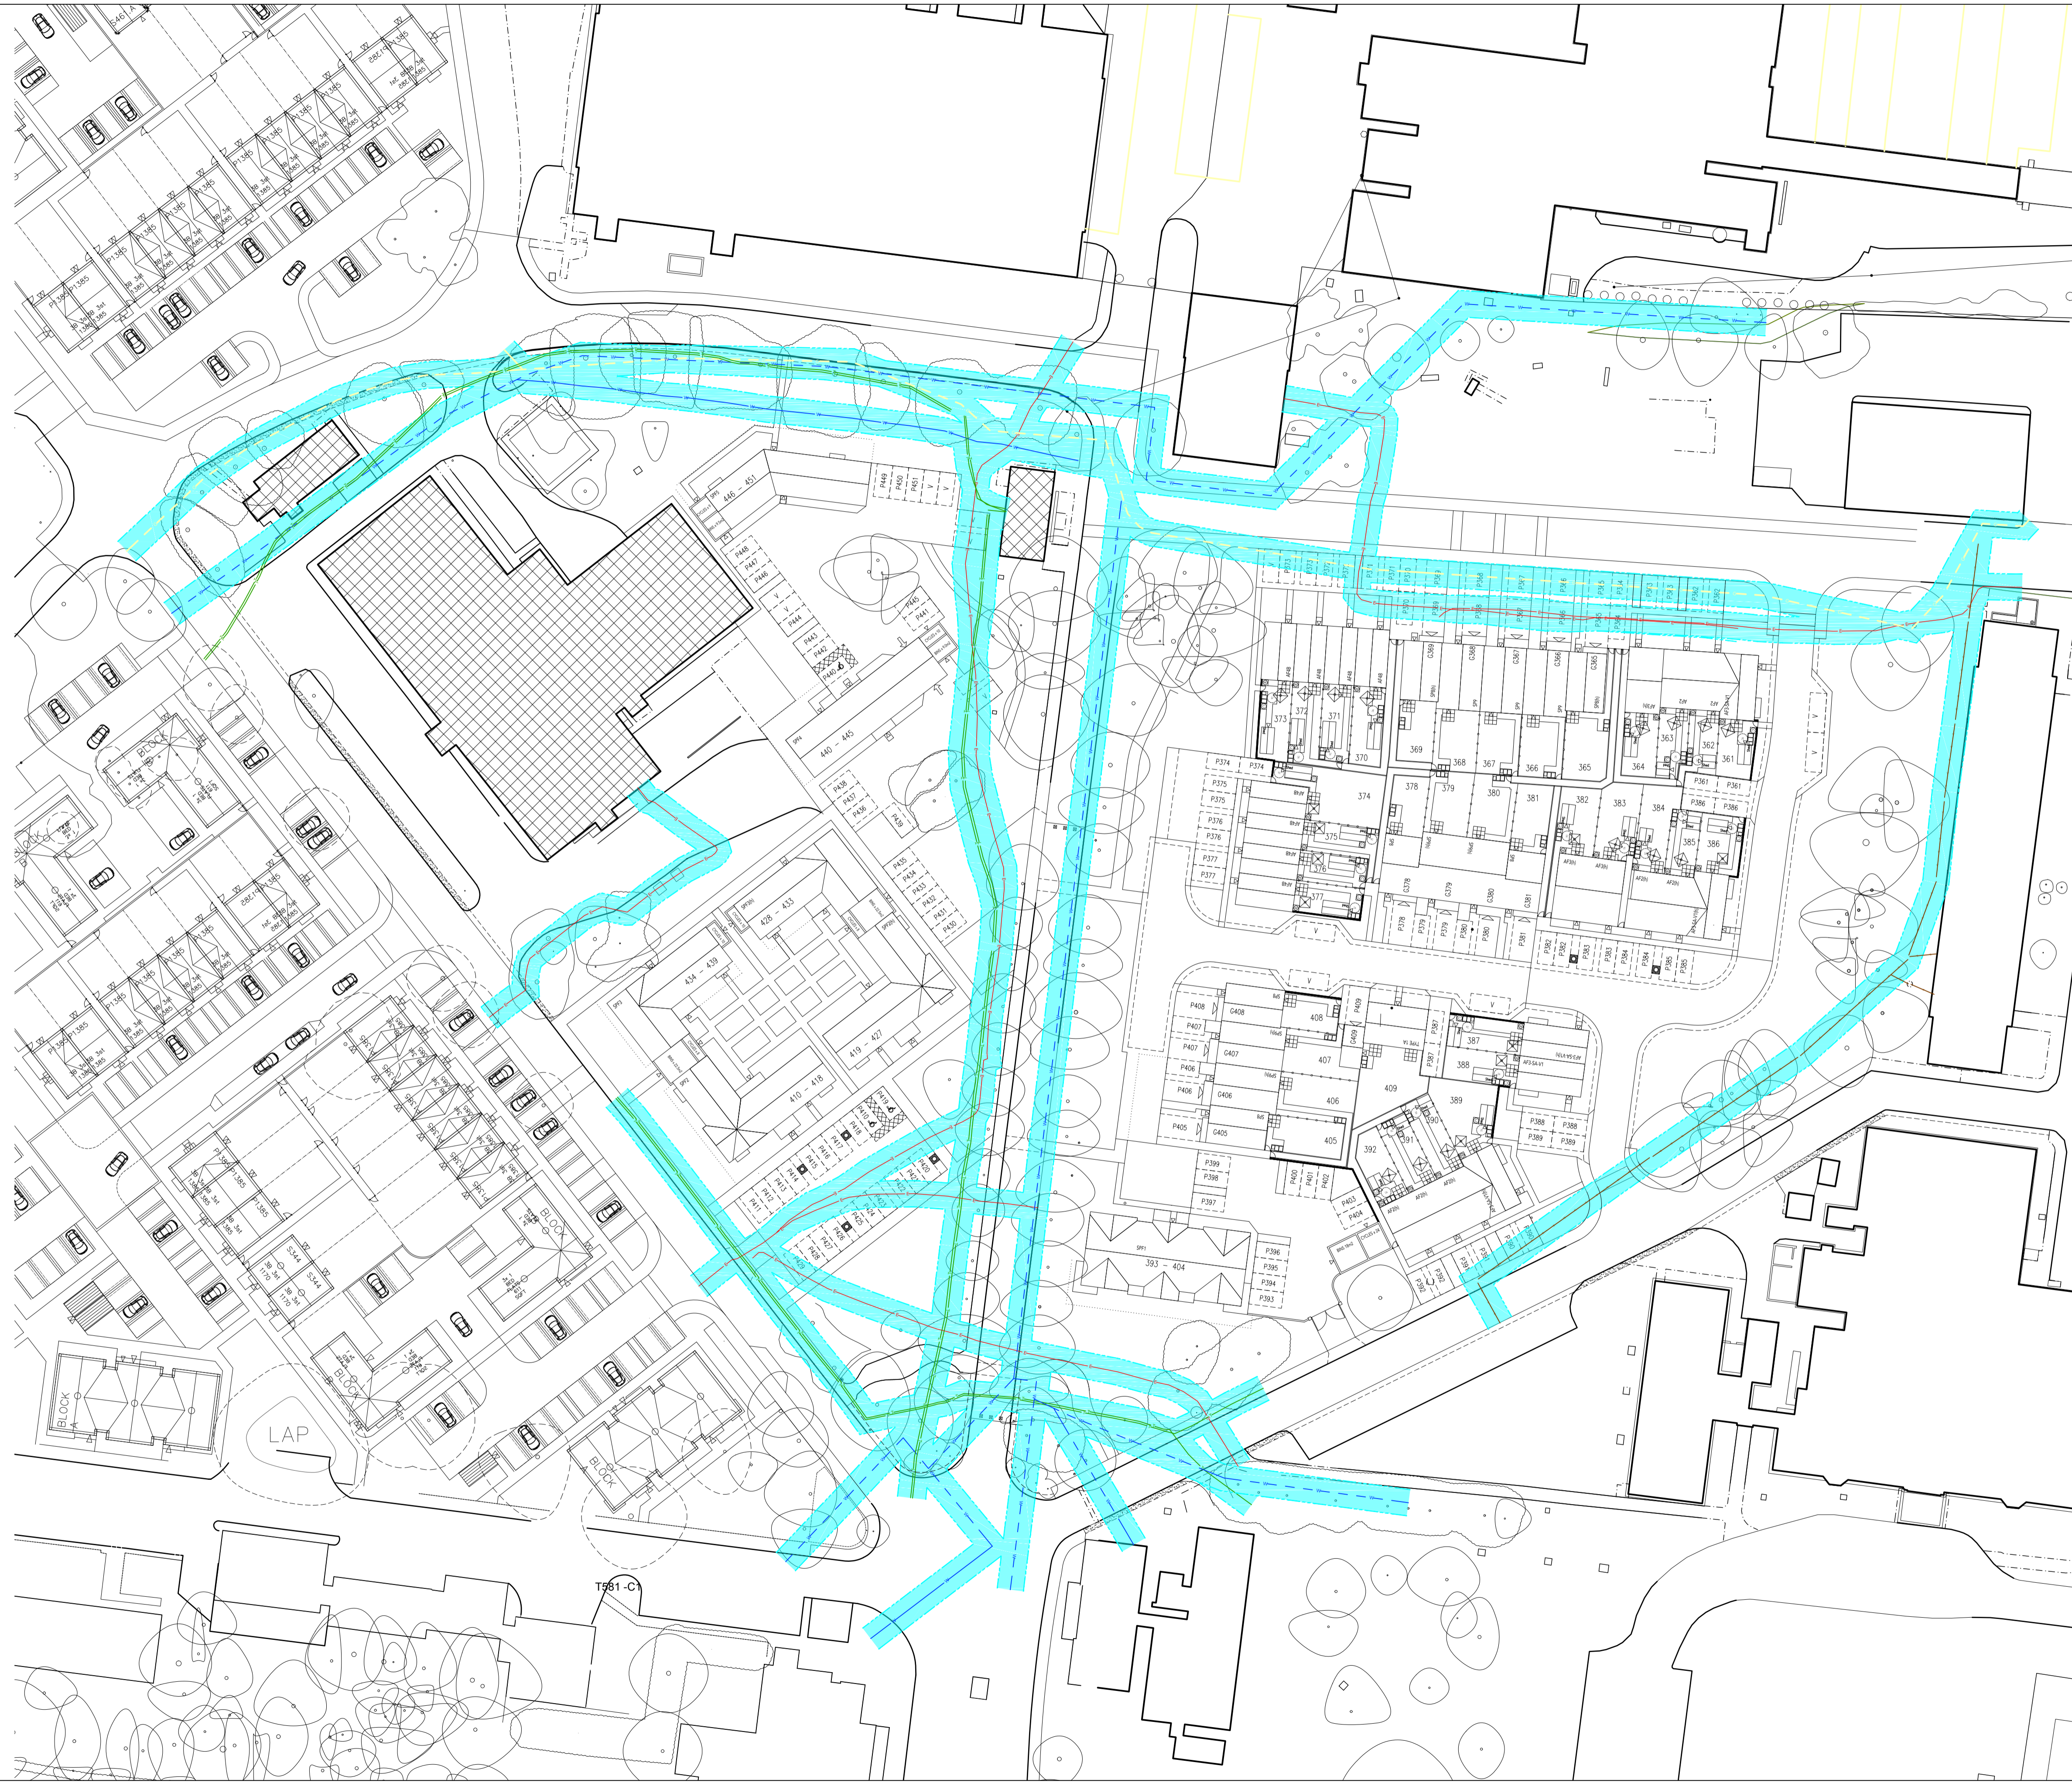

SERVICE EASEMENTS

SCALE: 1:500 @ A1
100m

DATE: JULY 2016
DRAWN: MED

DRAWING TITLE: SERVICE EASEMENTS
DRAWING NO: 0521-PH8-115

