





LEGEND	
	APPLICATION BOUNDARY
	DESIGNATED REFUSE STORAGE POINT



REVISIONS:

- A. 2016-03-08. Minor landscaping amendments, garage added to plot 409 and hatching added to existing buildings at clients request. Bin location to plots 407 & 409 updated to suit. PVA
- B. 2016-04-14. Minor layout amendments, refuse areas unaffected. MED

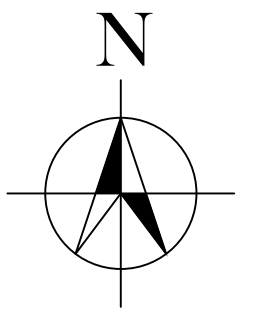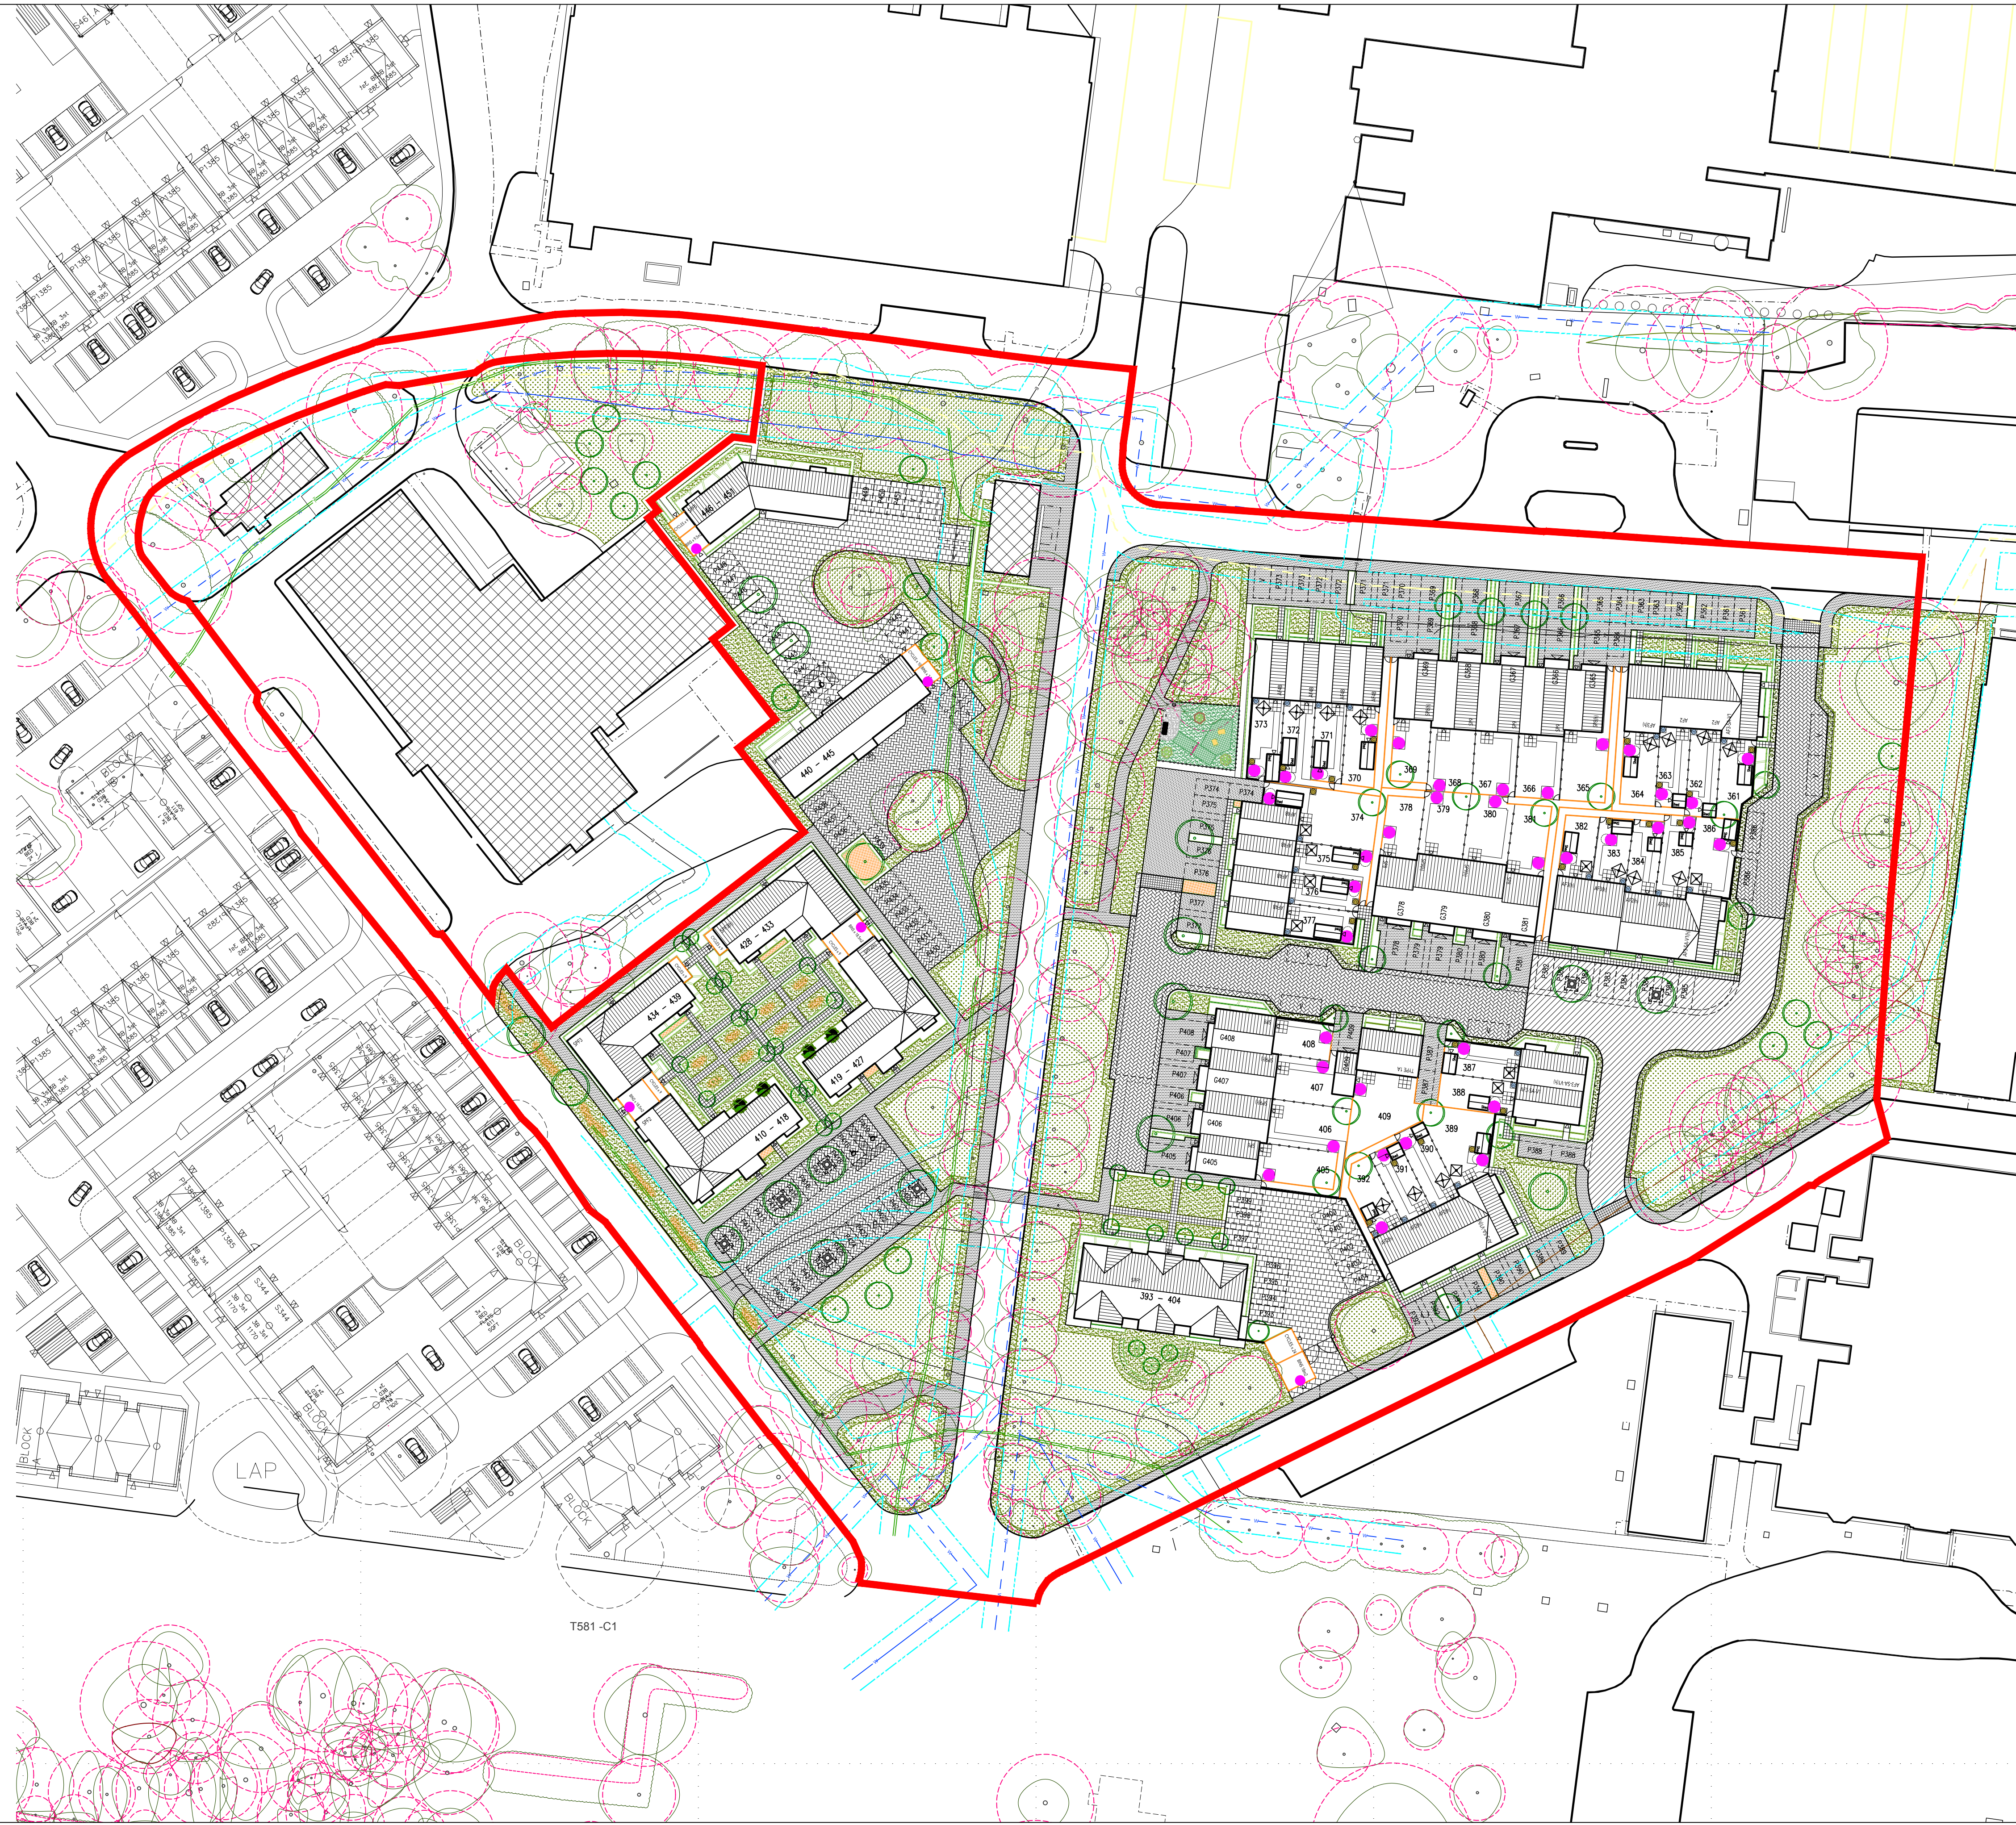

REFUSE PLAN

SCALE: 1:500 @ A1


DATE: DECEMBER 2015
 DRAWN: DJE

DRAWING TITLE: REFUSE PLAN
 DRAWING NO: 0521-PH8-111

THE OLD BREWERY, LODWAY, PILL, BRISTOL BS20 0DH
 t:01275 813380 f:01275 813381 e:admin@focusdp.com

