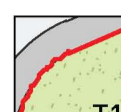


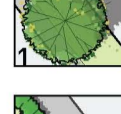

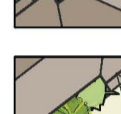
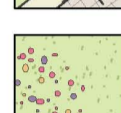

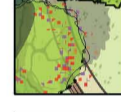






LEGEND

-  Site boundary
-  Existing trees to be retained
-  Existing trees to be removed
-  Proposed trees
Refer to plant schedule
-  Proposed hedgerow planting
Refer to plant schedule
-  Proposed shrub planting
Refer to plant schedule
-  Proposed specimen shrub planting
Refer to plant schedule
-  Proposed bulb planting
Refer to plant schedule
-  Proposed grass area
Refer to plant schedule
-  Proposed resin bound gravel path
-  Proposed bench seating

Notes:

-  Existing building
-  LAP

PLANT SCHEDULE

TREES

Avenue/Street Trees

REF SPECIES	SUPPLY	SIZE(cm)	GIRTH(cm)
T1 Sorbus Aria	EHStd	450/625	16/18
T2 Betula utilis jacquemontii	EHStd	450/625	16/18
T3 Fagus sylvatica	EHStd	450/625	16/18

Car Parks

REF SPECIES	SUPPLY	SIZE(cm)	GIRTH(cm)
T4 Carpinus betulus (box headed)	Box on EHStd	450/625	16/18
T5 Pyrus calleryana 'Chanticleer'	EHStd	450/650	18/20

Courtyard and Open Spaces

REF SPECIES	SUPPLY	SIZE(cm)	GIRTH(cm)
T6 Betula pendula	SM	500+	Multi-stem
T7 Prunus avium 'Plena'	EHStd	450/650	18/20

Rear Gardens

REF SPECIES	SUPPLY	SIZE(cm)	GIRTH(cm)
T8 Malus trilobata	Std	230/300	8/10
T9 Sorbus aucuparia 'Cardinal Royal' Std	Std	230/300	8/10

HEDGEROWS

Key Junctions and Courtyard

SPECIES	SUPPLY	SIZE(cm)	HABIT	CTRS(m)
Buxus Sempervirens	10L	60/80	Bushy	0.30

* Box hedge clipped to 0.50m in height at time of planting.

Car Parks

SPECIES	SUPPLY	SIZE(cm)	HABIT	CTRS(m)
Taxus Baccata	10L	60/80	Bushy	0.40

Open Spaces

SPECIES	SUPPLY	SIZE(cm)	HABIT	CTRS(m)
Fagus Sylvatica	1+3rhd	150/175	Bushy	0.40

* Beech hedge clipped to 1m in height at time of planting.

SPECIMEN SHRUBS

SPECIES	SUPPLY	SIZE(cm)	HABIT
Phormium 'Sundowner'	25L	100/125	Triple Crwn
Phormium 'Yellow Wave'	25L	100/125	Triple Crwn
Pieris 'Forest Flame'	15L	80/100	Bushy

SHRUBS/HERBACEOUS

Car Parks

SPECIES	SUPPLY	SIZE(cm)	HABIT	CTRS(m)
Hebe rakaiensis	10L	40/60	Bushy	0.60

Plot Frontages

SPECIES	SUPPLY	SIZE(cm)	HABIT	CTRS(m)
Aucuba japonica	5L	40/60	Bushy	0.75
Brachyglottis 'Sunshine'	10L	40/60	Bushy	0.70
Ceanothus thyrsiflorus repens	10L	60/80	Bushy	0.70
Choisya 'Aztec Pearl'	10L	40/60	Bushy	0.70
Choisya ternata 'Sundance'	10L	40/60	Bushy	0.70
Cistus 'Silver Pink'	10L	40/60	Bushy	0.70
Cornus alba 'Elegantissima'	3L	40/60	Branched	0.75
Elaeagnus pungens 'Maculata'	5L	40/60	Bushy	0.75
Euonymus fortunei 'Emerald Gaiety'	10L	30/40	Bushy	0.60
Euonymus fortunei 'Emerald 'n' Gold'	10L	30/40	Bushy	0.60
Fatsia japonica	5L	40/60	Bushy	0.75
Hebe 'Marjorie'	10L	30/40	Bushy	0.70

Hebe 'Purple Queen'	10L	30/40	Bushy	0.65
Hebe pinguiolia 'Sutherlandii'	10L	30/40	Bushy	0.65
Heuchera micrantha 'Palace Purple'	3L	-	Full Pot	0.50
Hypericum 'Hidcote'	10L	40/60	Bushy	0.70
Lavandula angustifolia 'Hidcote'	10L	30/40	Bushy	0.60
Lonicera nitida 'Baggesen's Gold'	10L	40/60	Bushy	0.70
Lonicera nitida 'May Green'	10L	40/60	Bushy	0.70
Photinia x fraseri 'Red Robin'	5L	40/60	Bushy	0.75
Prunus laurocerasus 'Otto Luyken'	10L	60/80	Bushy	0.70
Prunus lusitanica	5L	40/60	Bushy	0.75
Rosmarinus officinalis	10L	40/60	Bushy	0.70
Skimmia japonica 'Rubella'	10L	40/60	Bushy	0.60
Viburnum davidii	10L	40/60	Bushy	0.75

BULBS

SPECIES	No./m²
Crocus Dutch Collection (50% of area)	10
'Queen of the Blues'	10
'Golden Yellow'	10
'Jeanne D' Arc'	10
Dwarf Daffodils (50% of area)	10
'February Gold'	10
'Jet Fire'	10
'Canaliculatus'	10

AMENITY GRASS

'Rolawn medallion' turf to plot frontages and formal open space areas. Existing grass to be retained where appropriate. Any bare patches of ground to be re-seeded with A22 Low Maintenance Amenity Grass Seed Mix as supplied by Germinal Seeds or similar.

Heyford Park, Upper Heyford
Trident Area Landscape Masterplan
 Drawing Ref: BIR4322_31B
 Client: Dorchester Group & Bovis Homes

Date : 02/02/2016
 Drawn by : WM
 Checked by : AP
 Scale : 1:750 @ A1

