




REVISION/S:


..

PLEASE NOTE:


MATERIALS TO SCREEN WALLS & MASONRY PIERS TO BE INDICATED ON MATERIALS LAYOUT DRG NO: 0521-PH8-108.

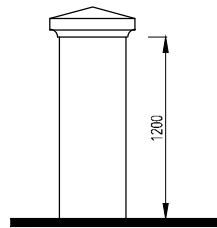


900mm High Pier

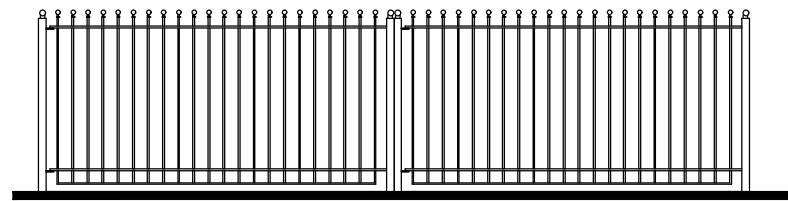


1200mm High Railing Gate

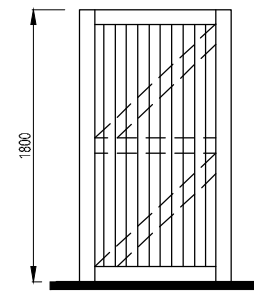


1800mm High Side Access Gate

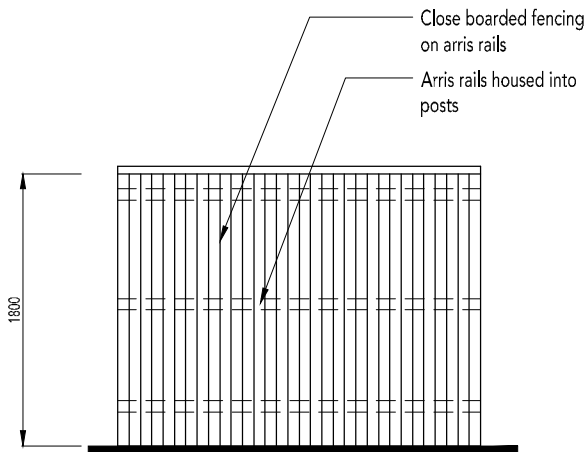


1800mm High Close Board Fence

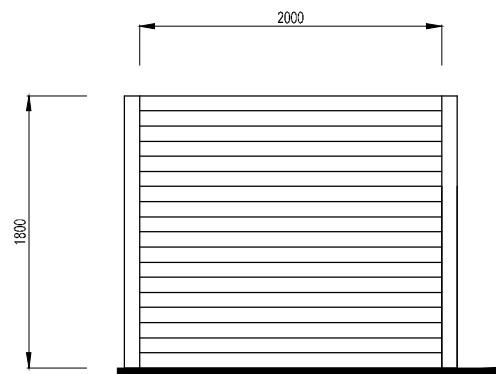

1800mm High Plot Division Panel Fence

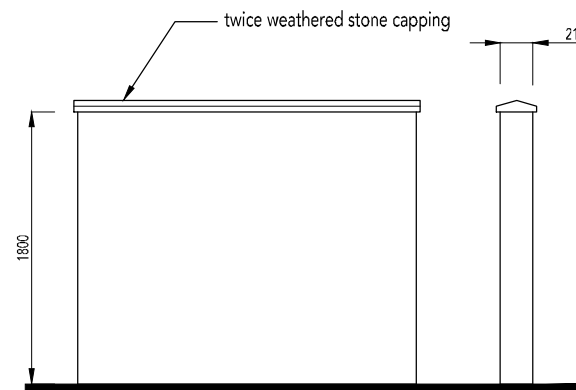

1800mm High Screen Wall

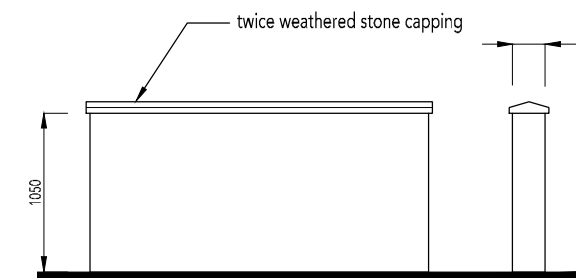

1050mm High Screen Wall

