


AL4908-2023

REFER TO ENGINEERS DRAWINGS FOR LEVEL INFORMATION AND INFORMATION ON RETAINING STRUCTURES

FRUIT TREES TO REAR GARDENS:
 Choice of:
 Discovery apple
 Victoria plum
 Conference pear
 indicative location shown, where they cannot be placed 8.4m clear of foundations a fig tree will be planted.

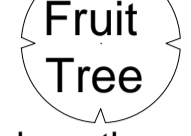


AL4908-2022

Trees				
Number	Common Name	Species	Girth	Density
9 No.	Common Maple	Acer campestre	18-20cm	Counted
3 No.	Common Silver Birch	Betula pendula	8-10cm	Counted
3 No.	Common Alder	Alnus glutinosa	8-10cm	Counted
3 No.	Common Silver Birch	Betula pendula	12-14cm	Counted
3 No.	Rowan	Sorbus aucuparia	18-20cm	Counted
4 No.	Flowering Pear 'Chanticleer'	Pyrus calleryana 'Chanticleer'	20-25cm	Counted
2 No.	Cherry 'Sweetheart'	Prunus avium 'Sweetheart'	8-10cm	Counted
3 No.	Common Alder	Alnus glutinosa	18-20cm	Counted
8 No.	Fastigate Silver Birch	Betula pendula 'Fastigiata'	12-14cm	Counted

Shrubs			
Number	Pot Size	Species	Density
77 No.	5L	Lavandula angustifolia 'Hidcote'	3/m ²
40 No.	3L	Hebe salicifolia	4/m ²
51 No.	3L	Hebe 'Marjorie'	4/m ²
54 No.	2L	Hebe 'Autumn Glory'	5/m ²
117 No.	1.5-2L	Vinca major	6/m ²

Herbaceous			
Number	Pot Size	Species	Density
3 No.	5-7.5L	Digitalis purpurea	Counted
6 No.	5-7.5L	Kniphofia 'Royal Standard'	Counted

Grasses		
Number	Species	Density
62 No.	Stipa tenuissima	5/m ²
73 No.	Liriope muscari	3/m ²

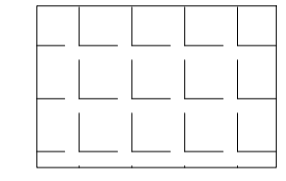


Shade Tolerant Mix	
Achillea millefolium	Yarrow
Agrimonia eupatoria	Agrimony
Alliaria petiolata	Garlic mustard
Centaurea nigra	Common knapweed
Clinopodium vulgare	Wild basil
Galium album	Hedge bedstraw
Geum urbanum	Wood avens
Leucanthemum vulgare	Oxeye daisy
Plantago lanceolata	Ribwort plantain
Primula veris	Cowslip
Prunella vulgaris	Selfheal
Silene dioica	Red campion
Silene vulgaris	Bladder campion
Toriiis japonica	Upright hedge-parsley
Vicia cracca	Tufted vetch

notes

- The contractor is responsible for checking dimensions, tolerances and references. Any discrepancy to be verified with the Architect before proceeding with the works.
- Where an item is covered by drawings to different scales the larger scale drawing is to be worked to.
- Do not scale drawing. Figured dimensions to be worked to in all cases.

CDM Regulations 2015

ALL current drawings and specifications for the project must be read in conjunction with the Designer's Hazard and Environmental Assessment Record.

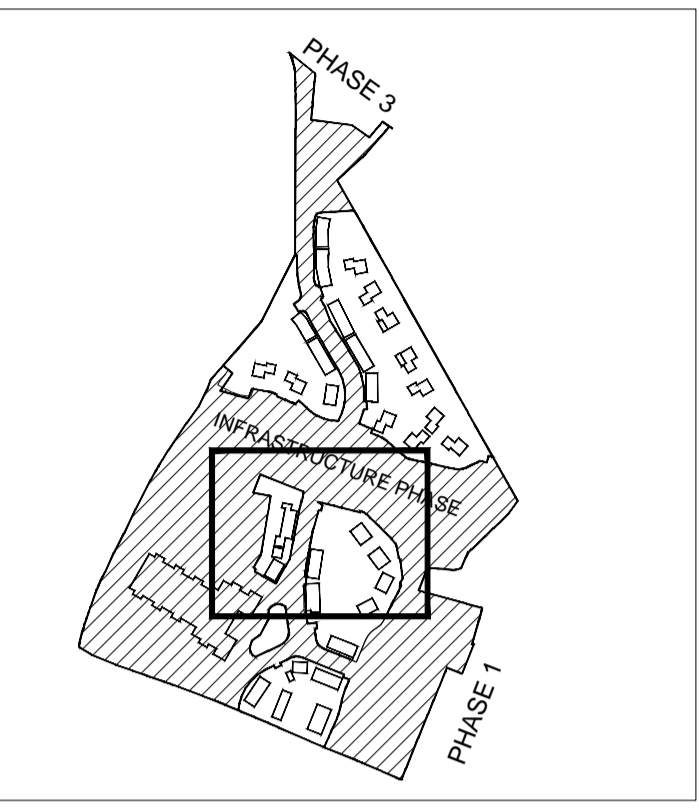

KEY PLAN NTS



AL4908-2021

Plants are to be grown and supplied in accordance with National Plant Specification, and planted and maintained to BS4428: 1989

The supply, handling and planting and maintenance operations for the proposed trees are to be in accordance with BS8545:2012

20/09/16	D	Revised to reflect planners comments	MQ/AGF
24/06/16	C	Issued for planning	MQ/AGF
11/04/16	B	Common names of trees added & updated to reflect GA changes	MQ/AGF
03/07/15	A	Drawing amended to reflect comments by Silver.	MQ/AGF

date	rev	revision/author/checker
------	-----	-------------------------

purpose of issue
PLANNING

project
Bicester Eco Town Exemplar Site, Phase 2

drawing
PLANTING PLAN 2 OF 5

drawing no	AL4908-2022	rev	D
drawn	EM	checked	MQ
scale @ A1	1:200	date	April '15

PRP Architects ©
 10 Lindsey Street
 Smithfield
 London
 EC1A 9EP
 T +44 (0)20 7653 1200
 F +44 (0)20 7653 1201
 ion.prp@prparchitects.co.uk