




TRADITIONAL ROOF LANTERN  
 HIP SECTION

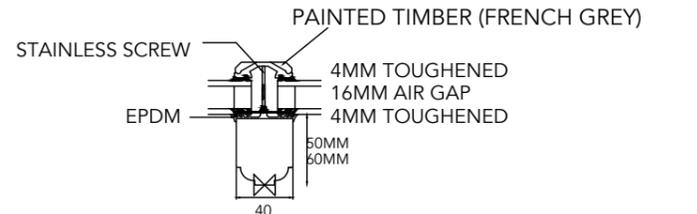

RAFTER SECTION  
 PLEASE NOTE:  
 SEE MAIN NOTES FOR GLAZING SPECIFICATION

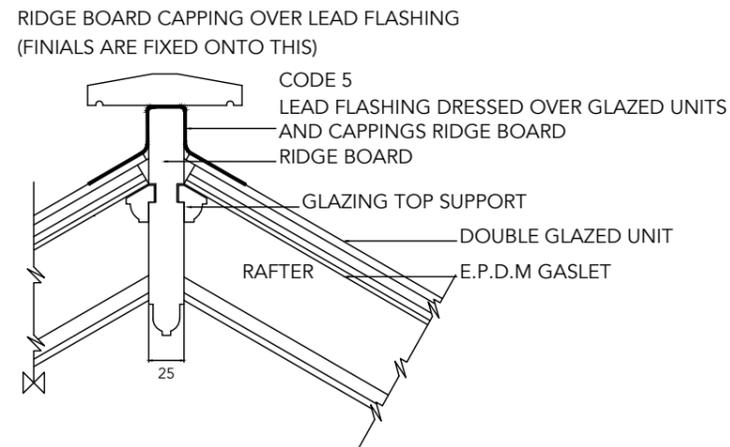

SECTION THROUGH RIDGE

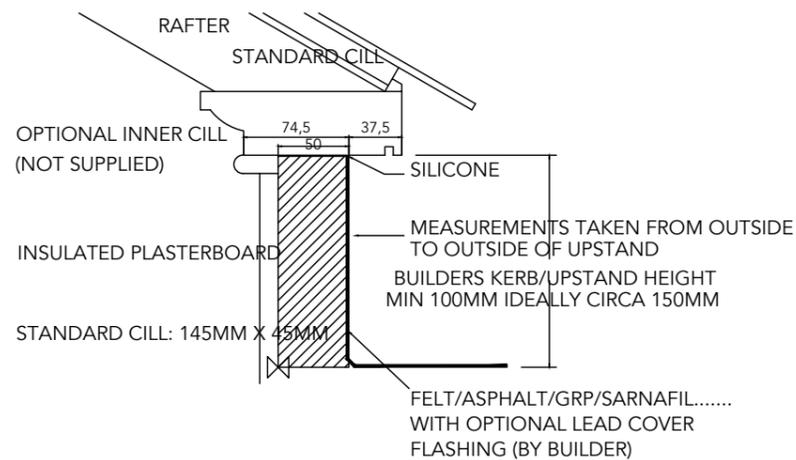

STANDARD CILL



7 PHILCOTE STREET  
 DEDDINGTON  
 OX15 0TB

Tel: 07795313850  
 E-mail: richardcourtdesigns@gmail.com

PROJECT:  
 Wendlebury Lodge, Church Lane, Wendlebury, OX25 2PN

Job no: 1007-LANTERN Scale: as shown @ A3L