


SAFETY HEALTH AND ENVIRONMENTAL

THERE ARE NO EXCEPTIONAL RISKS ASSOCIATED WITH THESE WORKS. REFER TO THE DESIGNERS RISK ASSESSMENT FOR THE FULL ASSESSMENT OF RISKS.

NOTES


- 1. CONTRACTORS MUST CHECK ALL DIMENSIONS ON SITE. ONLY FIGURED DIMENSIONS ARE TO BE WORKED FROM. DISCREPANCIES MUST BE REPORTED TO THE ARCHITECT OR ENGINEER BEFORE PROCEEDING. © THIS DRAWING IS COPYRIGHT.
- 2. REPRODUCED FROM OS SITEMAP ® BY PERMISSION OF ORDNANCE SURVEY® ON BEHALF OF THE CONTROLLER OF HER MAJESTY'S STATIONERY OFFICE. © CROWN COPYRIGHT 2008. ALL RIGHTS RESERVED. LICENCE NUMBER 100007126.
- 3. UNTIL TECHNICAL APPROVAL HAS BEEN OBTAINED FROM THE RELEVANT AUTHORITIES, ALL DRAWINGS ARE ISSUED AS PRELIMINARY AND NOT FOR CONSTRUCTION. SHOULD THE CONTRACTOR COMMENCE SITE WORK PRIOR TO APPROVAL BEING GIVEN IT IS ENTIRELY AT HIS OWN RISK.

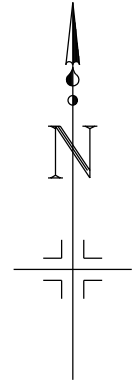

ALIGNMENT CAMP								
LOCATION	CHAINAGE	EASTING	NORTHING	RADIUS	BEARING	ANGLE	ARC LENGTH	TANL
CPCAMP-130	650.000	451235.095	225795.428	13.500	97.29189	8.41977	1.984	0.994
CPCAMP-131	655.000	451240.054	225794.793					
CPCAMP-132	660.000	451245.014	225794.159					
CPCAMP-133	665.000	451249.973	225793.524					
CPCAMP-134	670.000	451254.933	225792.889					
CPCAMP-135	675.000	451259.893	225792.255					
CPCAMP-136	680.000	451264.852	225791.620					
CPCAMP-137	685.000	451269.812	225790.986					
CPCAMP-138	690.000	451274.771	225790.351					
CPCAMP-139	695.000	451279.731	225789.716					
CPCAMP-140	700.000	451284.690	225789.082	8.950	105.71166	8.11250	1.267	0.635
CPCAMP-141	705.000	451289.650	225788.447					
CPCAMP-142	710.000	451294.609	225787.812					
CPCAMP-143	715.000	451299.569	225787.178					
CPCAMP-144	720.000	451304.529	225786.543					
CPCAMP-145	725.000	451309.488	225785.909					
TPCAMP-4a	727.383	451311.852	225785.606					
IPCAMP-4		451312.837	225785.480					
TPCAMP-4b	729.367	451313.794	225785.211					
CPCAMP-146	730.000	451314.404	225785.039					
CPCAMP-147	735.000	451319.217	225783.685	10.000	24.73927	4.318	2.193	
CPCAMP-148	740.000	451324.030	225782.331					
CPCAMP-149	745.000	451328.843	225780.978					
CPCAMP-150	750.000	451333.656	225779.624					
CPCAMP-151	755.000	451338.470	225778.270					
TPCAMP-5a	756.175	451339.600	225777.951					
IPCAMP-5		451340.211	225777.780					
TPCAMP-5b	757.442	451340.840	225777.696					
CPCAMP-152	760.000	451343.376	225777.357					
CPCAMP-153	765.000	451348.332	225776.696					
CPCAMP-154	770.000	451353.288	225776.035	10.000	72.85989	72.85989		
CPCAMP-155	775.000	451358.244	225775.374					
CPCAMP-156	780.000	451363.200	225774.713					
CPCAMP-157	785.000	451368.156	225774.051					
CPCAMP-158	790.000	451373.113	225773.390					
CPCAMP-159	795.000	451378.069	225772.729					
CPCAMP-160	800.000	451383.025	225772.068					
CPCAMP-161	805.000	451387.981	225771.406					
CPCAMP-162	810.000	451392.937	225770.745					
CPCAMP-163	815.000	451397.893	225770.084					
CPCAMP-164	820.000	451402.849	225769.423	10.000	24.30418	4.242	2.153	
CPCAMP-165	825.000	451407.805	225768.762					
CPCAMP-166	830.000	451412.761	225768.100					
CPCAMP-167	835.000	451417.717	225767.439					
CPCAMP-168	840.000	451422.673	225766.778					
CPCAMP-169	845.000	451427.629	225766.117					
CPCAMP-170	850.000	451432.586	225765.456					
CPCAMP-171	855.000	451437.542	225764.794					
CPCAMP-172	860.000	451442.498	225764.133					
CPCAMP-173	865.000	451447.454	225763.472					
CPCAMP-174	870.000	451452.410	225762.811	97.16408	97.16408			
CPCAMP-175	875.000	451457.366	225762.150					
TPCAMP-6a	877.303	451459.649	225761.845					
IPCAMP-6		451461.823	225761.555					
CPCAMP-176	880.000	451462.338	225761.851					
TPCAMP-6b	881.621	451463.919	225762.201					
CPCAMP-177	885.000	451467.147	225763.197					
TPCAMP-7a	889.474	451471.423	225764.516					
IPCAMP-7		451473.480	225765.150					
CPCAMP-178	890.000	451471.929	225764.657					
TPCAMP-7b	893.716	451475.617	225764.882	97.16408				
CPCAMP-179	895.000	451476.891	225764.721					
CPCAMP-180	900.000	451481.852	225764.098					
CPCAMP-181	905.000	451486.813	225763.474					
CPCAMP-182	910.000	451491.774	225762.851					



REVISION	DESCRIPTION	DRAWN	CHECKED	DATE
C	WESTERN CORSSING POINT REMOVED SOUTH EAST JUNCTION UPDATED TO SUIT REVISED CAR PARK REVISED TO SUIT REALIGNED CAMP ROAD	CG	AT	01.09.17
B		CG	AT	12.07.17
A		CG	AT	26.05.17
PRELIMINARY	INFORMATION	TENDER	CONSTRUCTION	AS BUILT

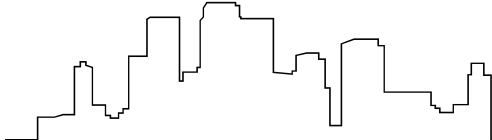

TITLE CAMP ROAD UPPER HEYFORD


DETAILS VILLAGE CENTRE - S278 SETTING OUT

SCALE: 1:500 @ A2 DATE: FEB 2017 DRAWN: CG CHK: AT

Please consider the environment before printing this drawing
Filepath: F:\Engineer

WOODS HARDWICK

ARCHITECTS, ENGINEERS AND DEVELOPMENT CONSULTANTS

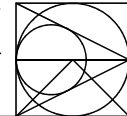

15-17 GOLDINGTON ROAD
BEDFORD, MK40 3NH
T. +44 (0)1234 268862
FORT DUNLOP, FORT PARKWAY
BIRMINGHAM, B24 9FE
UNITED KINGDOM
T. +44 (0)121 6297700
MAIL@WOODSHARDWICK.COM
WWW.WOODSHARDWICK.COM

HEYF-5-241 C