
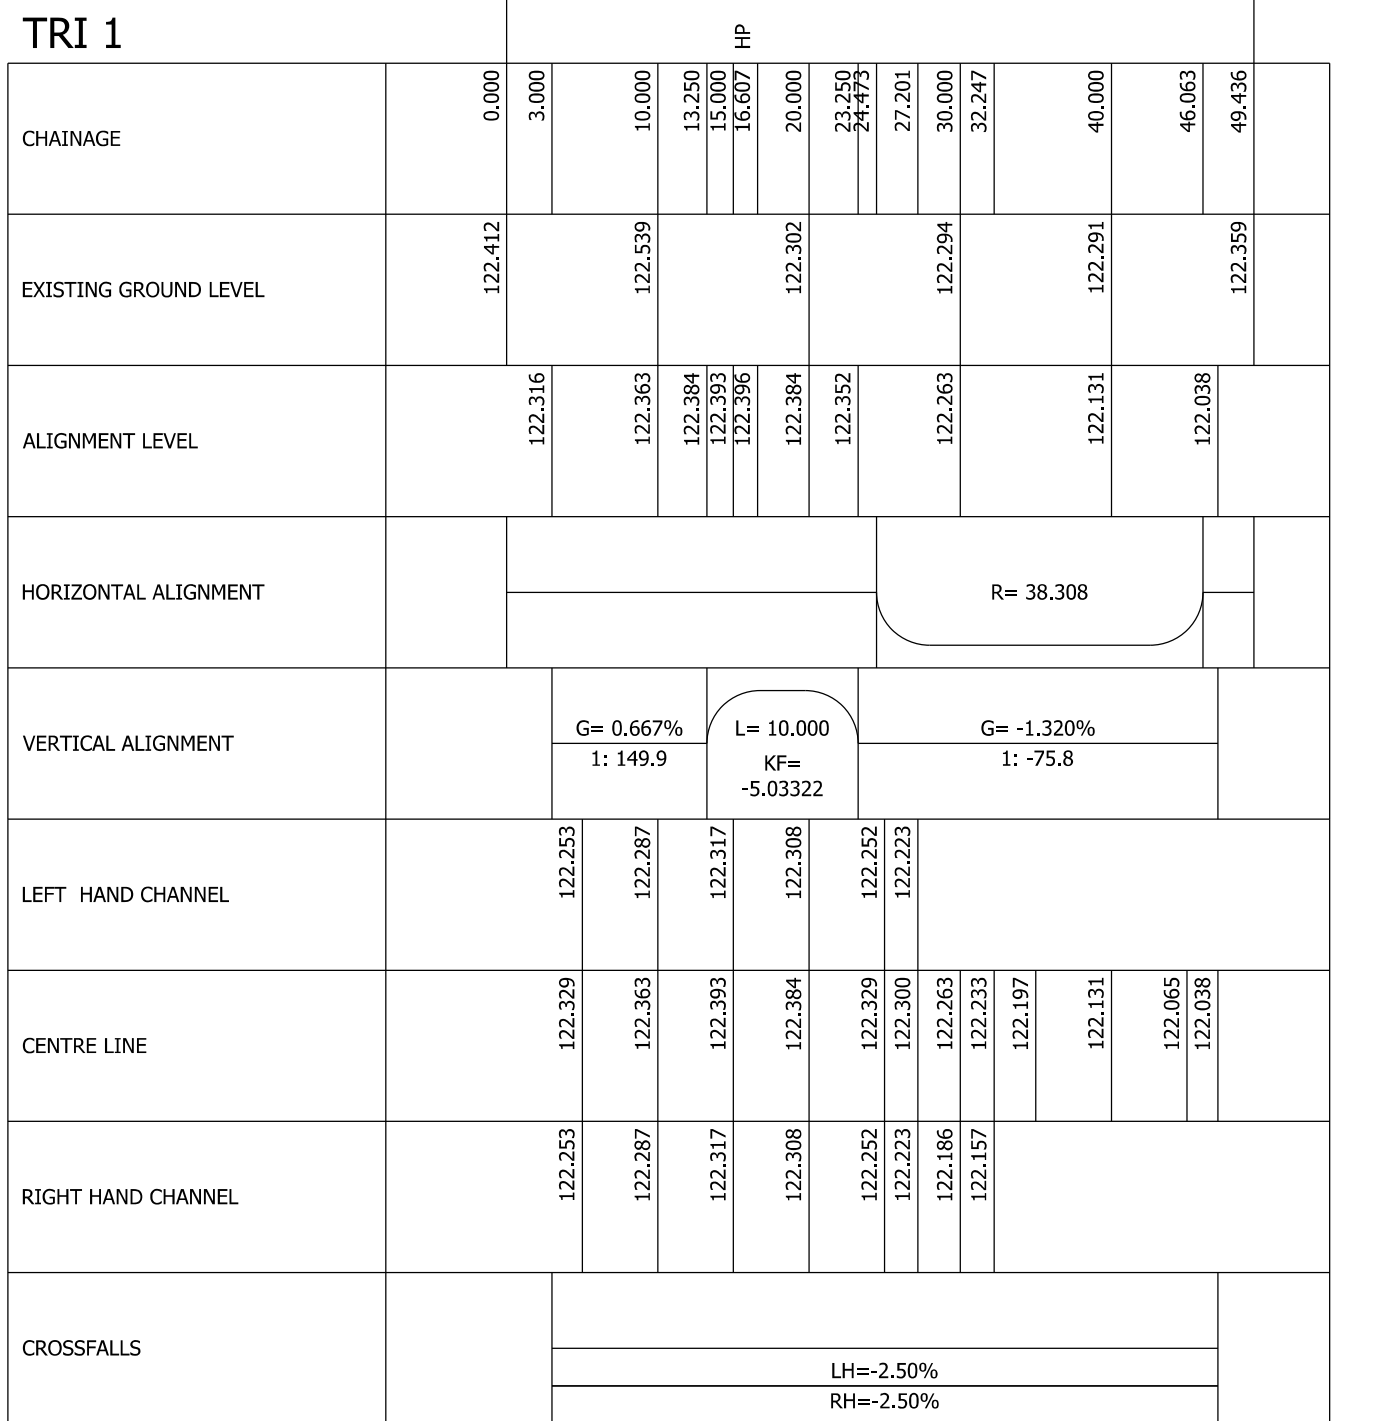
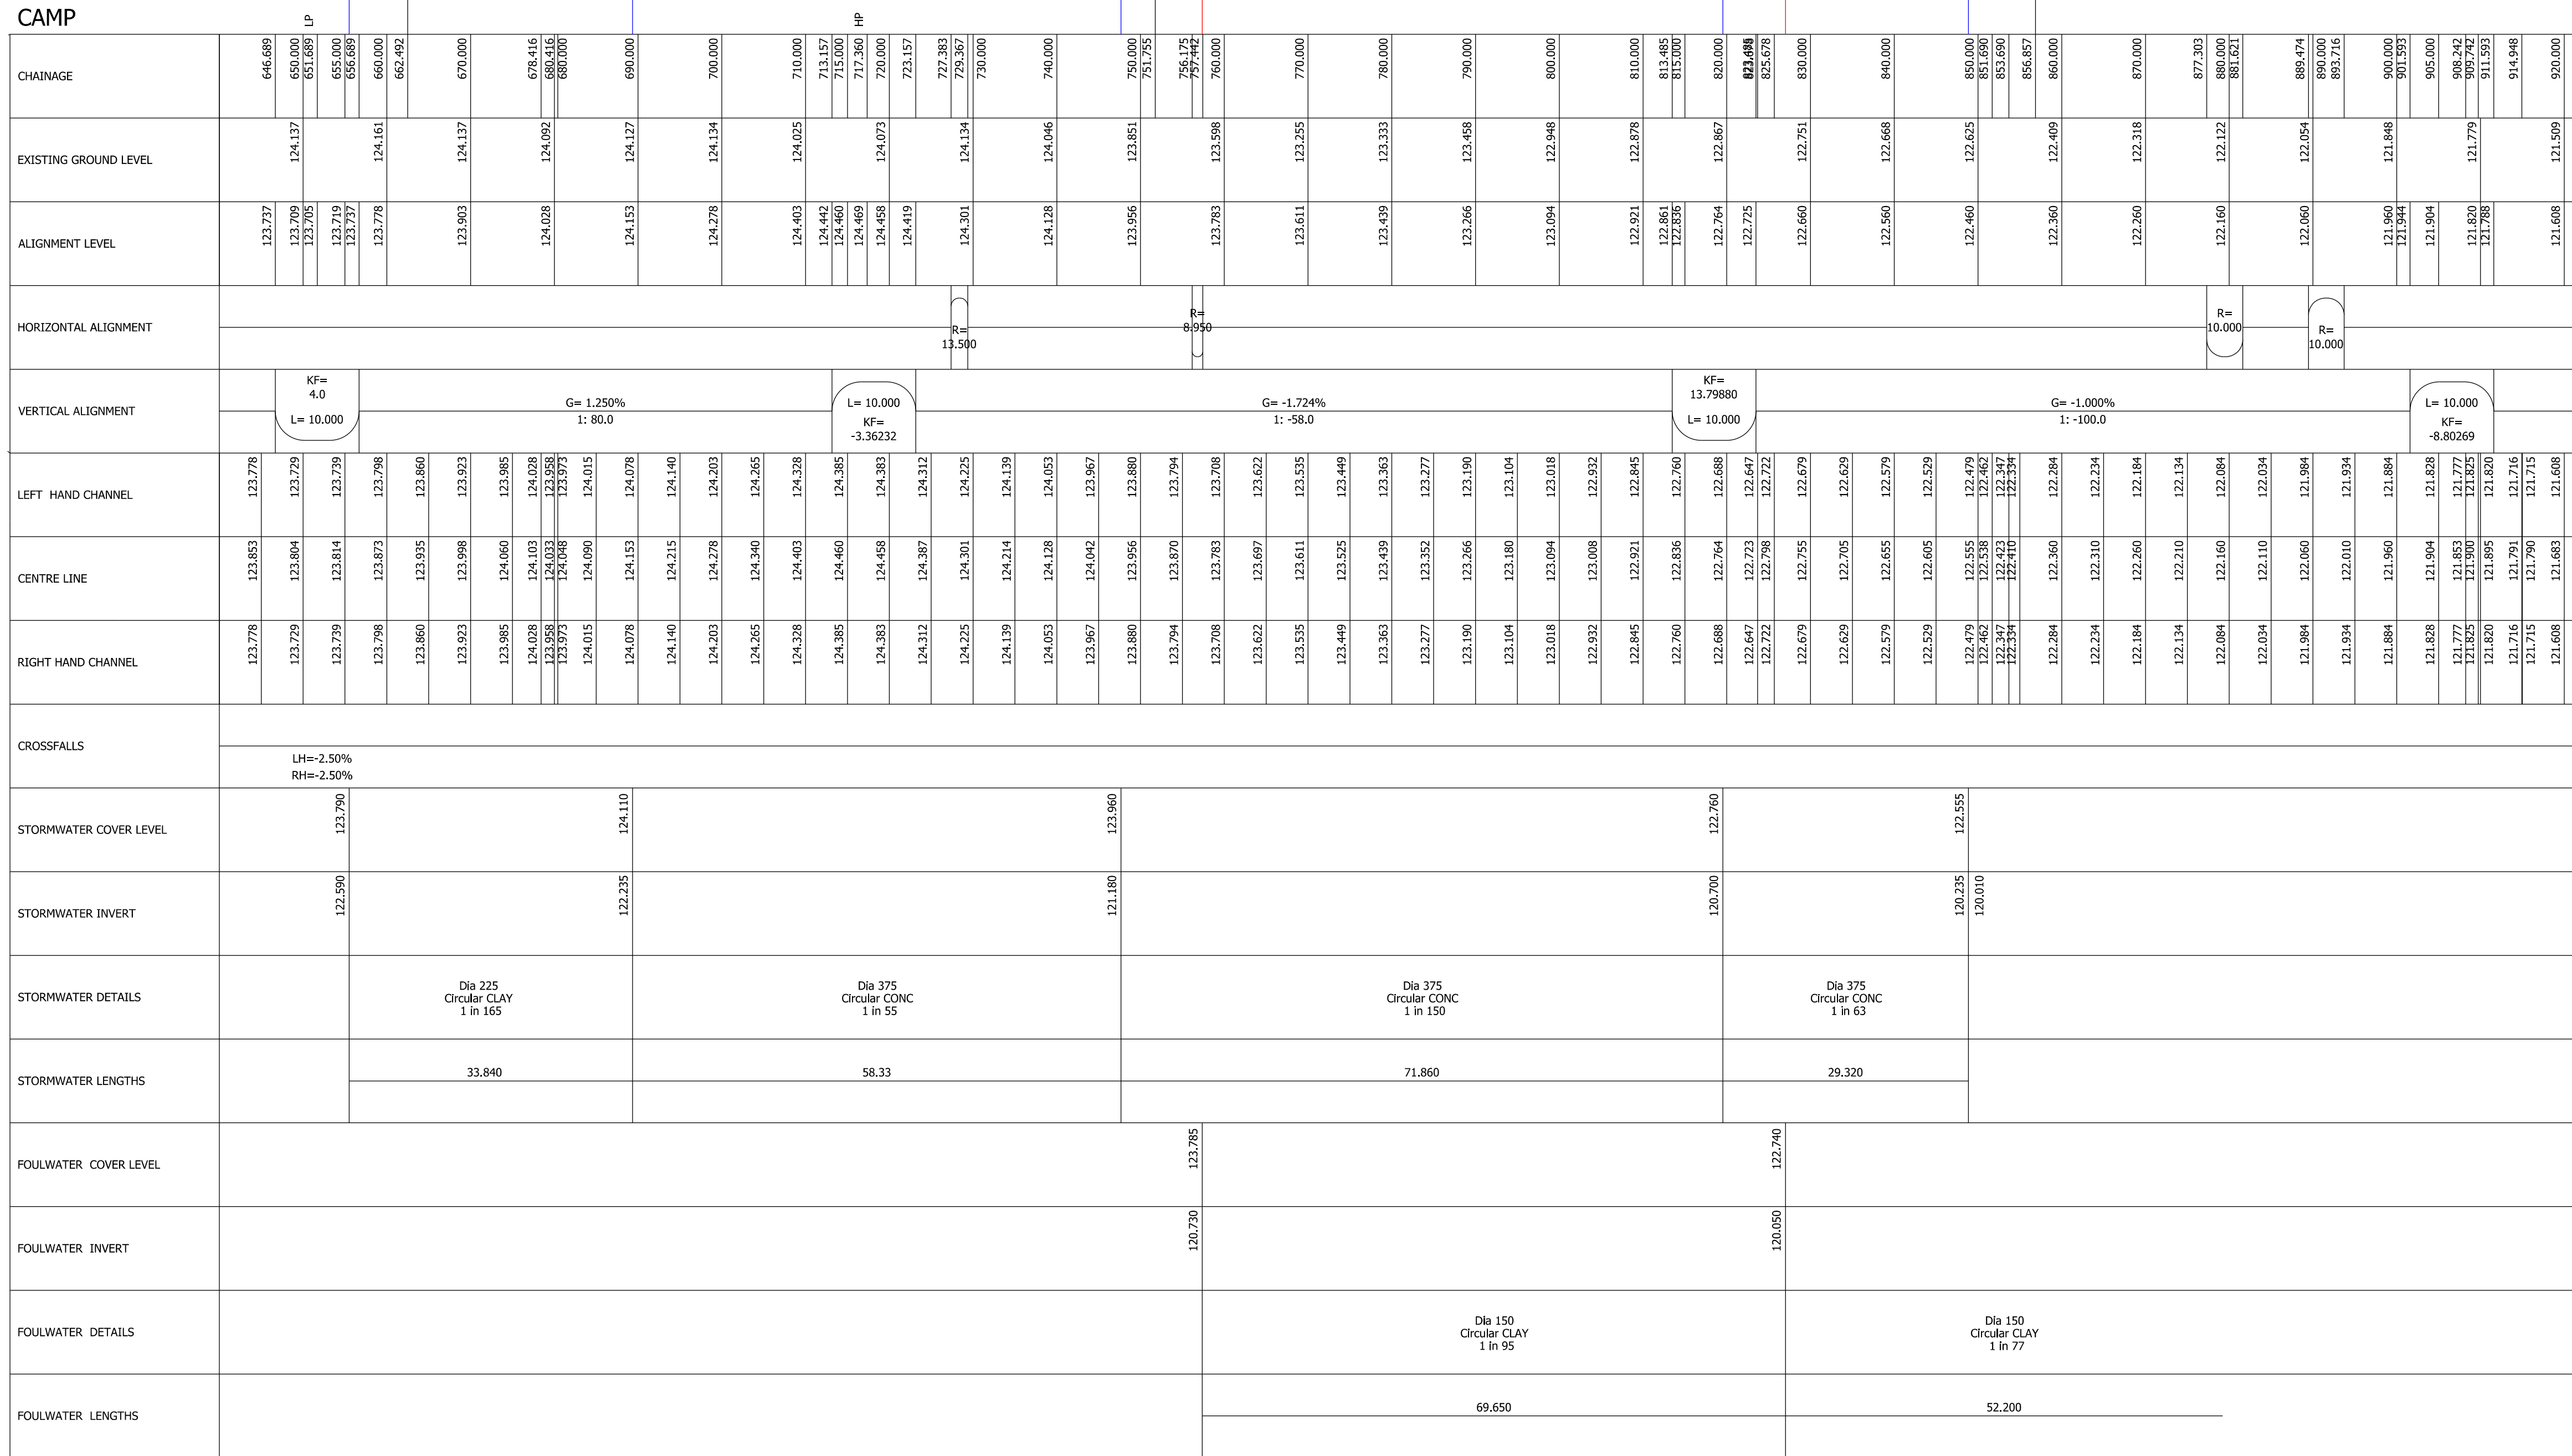


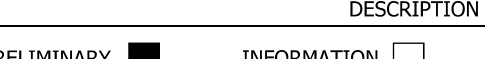

D G A	SECTIONS AMENDED TO SUIT RAISED ROAD RAISED TAIL LEVELS AMENDED REVISED TO SHOW 2m RAMP AND REALIGNED CAMP ROAD DRAINAGE ADDED TO CAMP ROAD LONG SECTION		CG	AT	01.09.17
			CG	AT	31.05.17
			CG	AT	07.03.17
REVISION	DESCRIPTION		DRAWN	CHECKED	DATE
	PRELIMINARY ☒	INFORMATION ☐	TENDER ☐	CONSTRUCTION ☐	AS BUILT ☐
			WOODS HARDWICK ARCHITECTS, ENGINEERS AND DEVELOPMENT CONSULTANTS		
TITLE	CAMP ROAD UPPER HEYFORD		15-17 GOLINGTON ROAD BEDFORD, MK40 3H T. +44 (0)1234 76888 FORT DUNLOP, FORT PARKWAY BIRMINGHAM, B24 9AA UNITED KINGDOM T. +44 (0)121 629797 MAIL@WOODSHARDWICK.CO.UK WWW.WOODSHARDWICK.CO.UK		
DETAILS	VILLAGE CENTRE - S278 LONG SECTIONS				