


SAFETY HEALTH AND ENVIRONMENTAL

THERE ARE NO EXCEPTIONAL RISKS ASSOCIATED WITH THESE WORKS. REFER TO THE DESIGNERS RISK ASSESSMENT FOR THE FULL ASSESSMENT OF RISKS.

NOTES

1. CONTRACTORS MUST CHECK ALL DIMENSIONS ON SITE. ONLY FIGURED DIMENSIONS ARE TO BE WORKED FROM. DISCREPANCIES MUST BE REPORTED TO THE ARCHITECT OR ENGINEER BEFORE PROCEEDING. © THIS DRAWING IS COPYRIGHT.
2. REPRODUCED FROM OS SITEMAP ® BY PERMISSION OF ORDNANCE SURVEY® ON BEHALF OF THE CONTROLLER OF HER MAJESTY'S STATIONERY OFFICE. © CROWN COPYRIGHT 2008. ALL RIGHTS RESERVED. LICENCE NUMBER 100007126.
3. UNTIL TECHNICAL APPROVAL HAS BEEN OBTAINED FROM THE RELEVANT AUTHORITIES, ALL DRAWINGS ARE ISSUED AS PRELIMINARY AND NOT FOR CONSTRUCTION. SHOULD THE CONTRACTOR COMMENCE SITE WORK PRIOR TO APPROVAL BEING GIVEN IT IS ENTIRELY AT HIS OWN RISK.

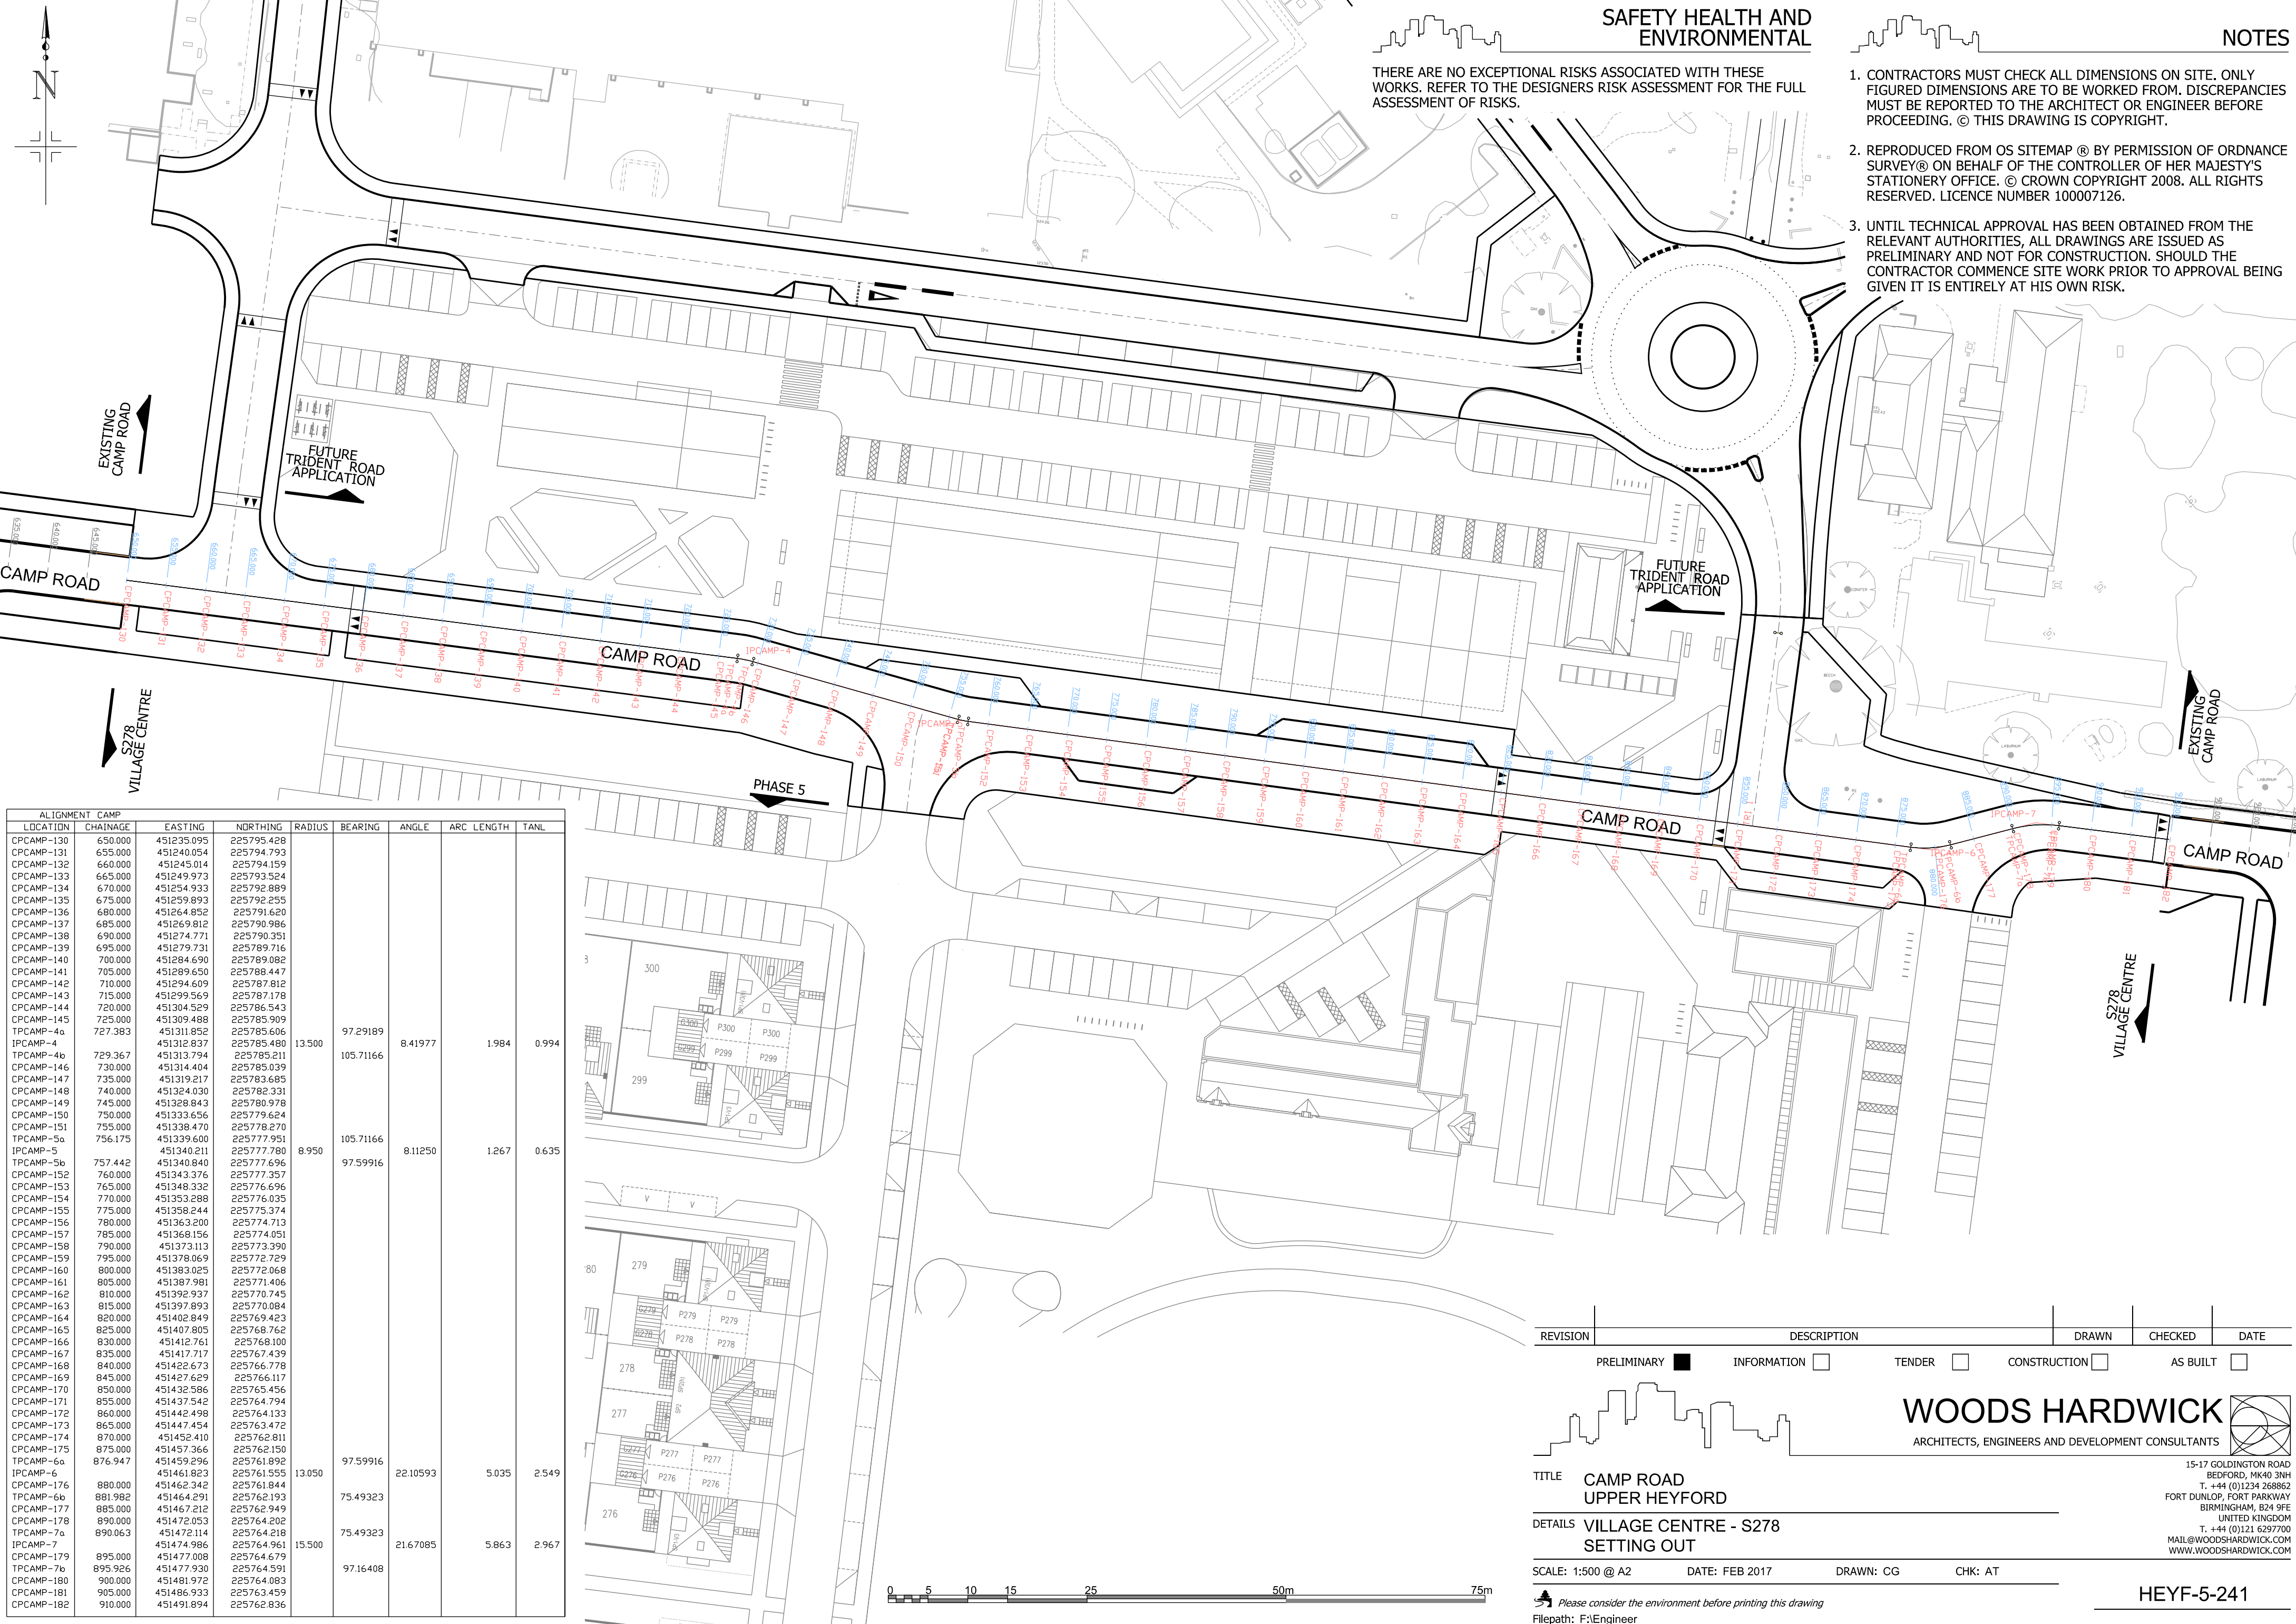

ALIGNMENT CAMP	LOCATION	CHAINAGE	EASTING	NORTHING	RADIUS	BEARING	ANGLE	ARC LENGTH	TANL
CPCAMP-130	650.000	451235.095	225795.428						
CPCAMP-131	655.000	451240.054	225794.793						
CPCAMP-132	660.000	451245.014	225794.159						
CPCAMP-133	665.000	451249.974	225793.524						
CPCAMP-134	670.000	451254.933	225792.889						
CPCAMP-135	675.000	451259.893	225792.255						
CPCAMP-136	680.000	451264.852	225791.620						
CPCAMP-137	685.000	451269.812	225790.986						
CPCAMP-138	690.000	451274.771	225790.351						
CPCAMP-139	695.000	451279.731	225789.716						
CPCAMP-140	700.000	451284.690	225789.082						
CPCAMP-141	705.000	451289.650	225788.447						
CPCAMP-142	710.000	451294.609	225787.812						
CPCAMP-143	715.000	451299.569	225787.178						
CPCAMP-144	720.000	451304.529	225786.543						
CPCAMP-145	725.000	451309.488	225785.909						
TPCAMP-4a	727.383	451311.852	225785.606			97.29189			
IPCAMP-4		451312.837	225785.480	13.500			8.41977	1.984	0.994
TPCAMP-4b	729.367	451313.794	225785.211			105.71166			
CPCAMP-146	730.000	451314.404	225785.039						
CPCAMP-147	735.000	451319.217	225783.585						
CPCAMP-148	740.000	451324.030	225782.331						
CPCAMP-149	745.000	451328.843	225780.978						
CPCAMP-150	750.000	451333.656	225779.624						
CPCAMP-151	755.000	451338.470	225778.270						
TPCAMP-5a	756.175	451339.600	225777.951			105.71166			
IPCAMP-5		451340.211	225777.780	8.950			8.11250	1.267	0.635
TPCAMP-5b	757.442	451340.840	225777.696			97.59916			
CPCAMP-152	760.000	451343.376	225777.357						
CPCAMP-153	765.000	451348.332	225776.696						
CPCAMP-154	770.000	451353.288	225776.035						
CPCAMP-155	775.000	451358.244	225775.374						
CPCAMP-156	780.000	451363.200	225774.713						
CPCAMP-157	785.000	451368.156	225774.051						
CPCAMP-158	790.000	451373.113	225773.390						
CPCAMP-159	795.000	451378.069	225772.729						
CPCAMP-160	800.000	451383.025	225772.068						
CPCAMP-161	805.000	451387.981	225771.406						
CPCAMP-162	810.000	451392.937	225770.745						
CPCAMP-163	815.000	451397.893	225770.084						
CPCAMP-164	820.000	451402.849	225769.423						
CPCAMP-165	825.000	451407.805	225768.762						
CPCAMP-166	830.000	451412.761	225768.100						
CPCAMP-167	835.000	451417.717	225767.439						
CPCAMP-168	840.000	451422.673	225766.778						
CPCAMP-169	845.000	451427.629	225766.117						
CPCAMP-170	850.000	451432.586	225765.456						
CPCAMP-171	855.000	451437.542	225764.794						
CPCAMP-172	860.000	451442.498	225764.133						
CPCAMP-173	865.000	451447.454	225763.472						
CPCAMP-174	870.000	451452.410	225762.811						
CPCAMP-175	875.000	451457.366	225762.150						
TPCAMP-6a	876.947	451459.296	225761.892			97.59916			
IPCAMP-6		451461.823	225761.555	13.050			22.10593	5.035	2.549
CPCAMP-176	880.000	451462.342	225761.844						
TPCAMP-6b	881.982	451464.291	225762.193			75.49323			
CPCAMP-177	885.000	451467.212	225762.949						
CPCAMP-178	890.000	451472.053	225764.202						
TPCAMP-7a	890.063	451472.114	225764.218			75.49323			
IPCAMP-7		451474.986	225764.961	15.500			21.67085	5.863	2.967
CPCAMP-179	895.000	451477.008	225764.679						
TPCAMP-7b	895.926	451477.930	225764.591			97.16408			
CPCAMP-180	900.000	451481.972	225764.083						
CPCAMP-181	905.000	451486.933	225763.459						
CPCAMP-182	910.000	451491.894	225762.836						



REVISION	DESCRIPTION	DRAWN	CHECKED	DATE
PRELIMINARY	INFORMATION	TENDER	CONSTRUCTION	AS BUILT

WOODS HARDWICK
ARCHITECTS, ENGINEERS AND DEVELOPMENT CONSULTANTS

TITLE: **CAMP ROAD UPPER HEYFORD**

DETAILS: **VILLAGE CENTRE - S278 SETTING OUT**

SCALE: 1:500 @ A2 DATE: FEB 2017 DRAWN: CG CHK: AT

15-17 GOLDINGTON ROAD
BEDFORD, MK40 3NH
T. +44 (0)1234 268862
FORT DUNLOP, FORT PARKWAY
BIRMINGHAM, B24 9FE
UNITED KINGDOM
T. +44 (0)121 6297700
MAIL@WOODSHARDWICK.COM
WWW.WOODSHARDWICK.COM