


- Dimensions are in millimeters, unless stated otherwise.
 - Scaling of this drawing is not recommended.
 - It is the recipient's responsibility to print this document to the correct scale.
 - All relevant drawings and specifications should be read in conjunction with this drawing.

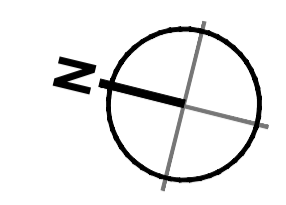

Area Schedule

Gross Internal Area		
Research & Development	2315m ²	24,919 sq ft
First Floor Ancillary	464m ²	4,994 sq ft
Total	2,779m²	29,913 sq ft

rev | amendments | by | ckd | date

Oxford Technology Park

Unit 3 - First Floor Plan



Newark Beacon Innovation Centre, Calferton Way, Newark, Nottinghamshire NG24 2TN
 t: +44 (0)1636 653027 f: +44 (0)1636 653010 e: info@umcarchitects.com

Drawing Status:	PLANNING
Drawn:	AS
Date:	06.06.2017
Scale:	1:100 A1
Drawing no:	Revision:
13045 RM1021	PO

Unit 3 First Floor Plan FFL +0.000

