
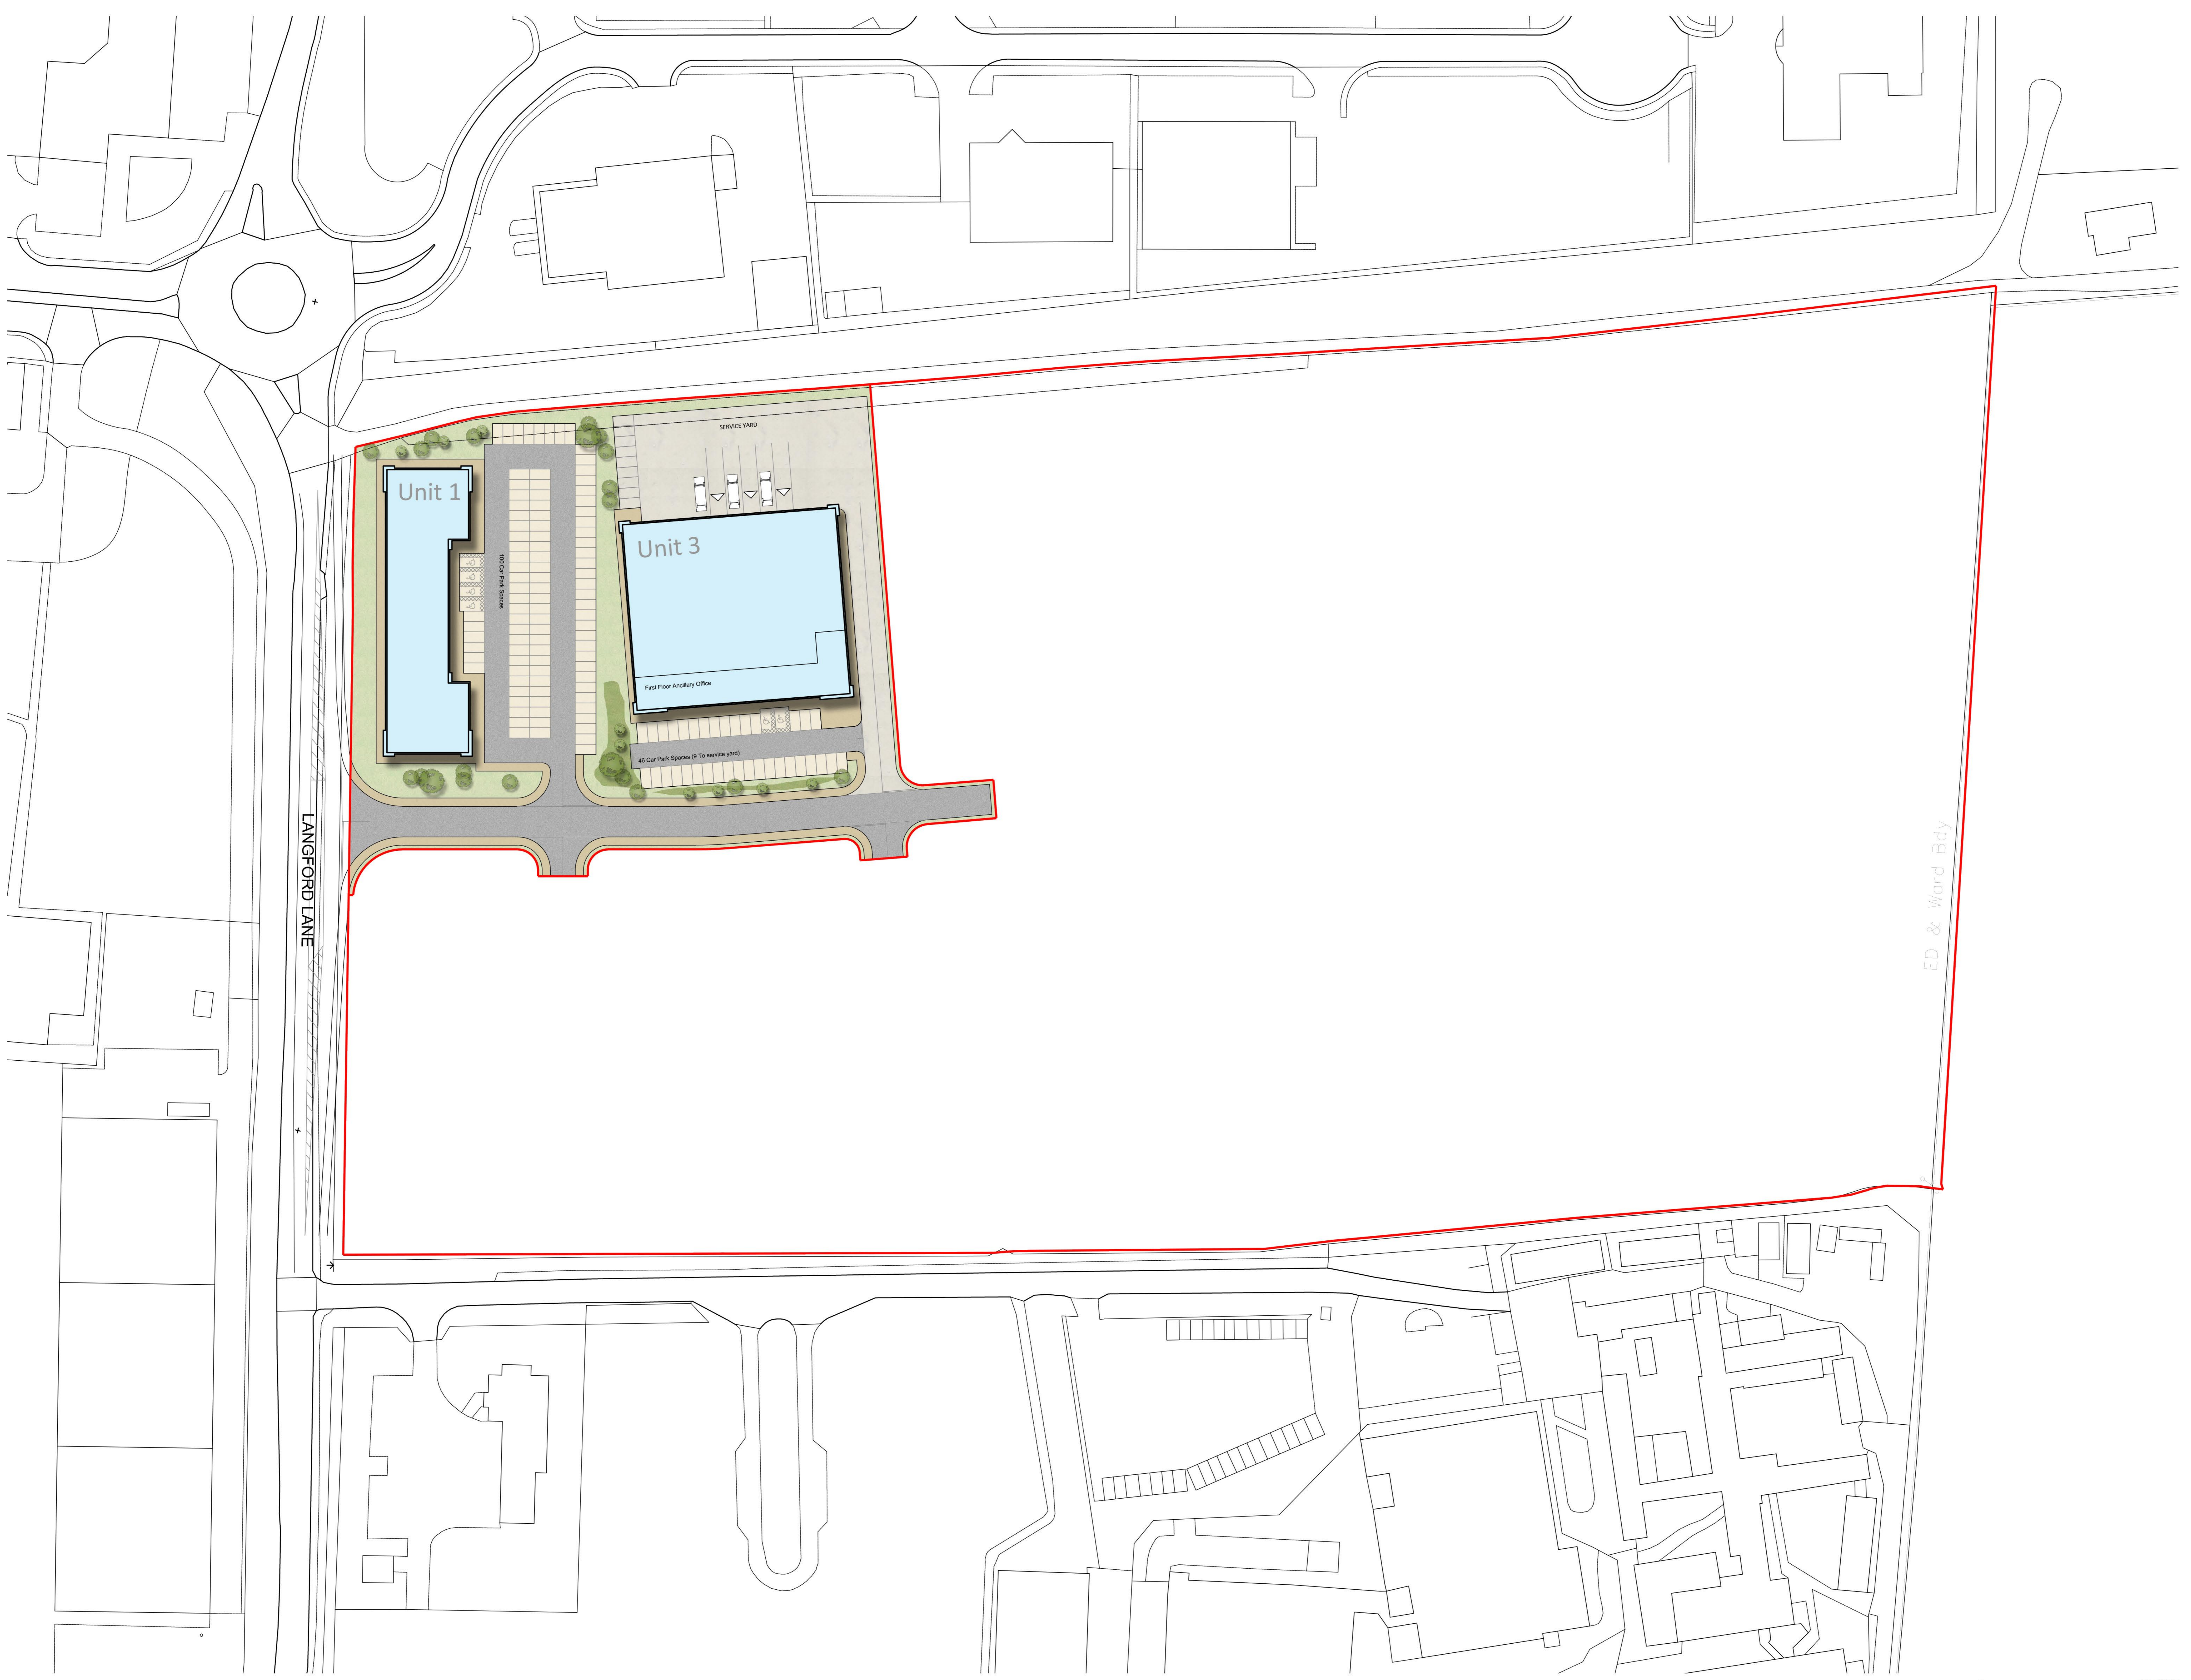


Dimensions are in millimetres, unless stated otherwise.  
Scaling of this drawing is not recommended.  
It is the recipient's responsibility to print the document to the correct scale.  
All relevant drawings and specifications should be read in conjunction with this drawing.

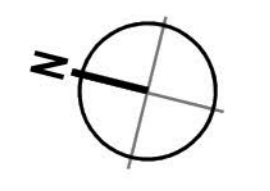

LANGFORD LANE

ED & Ward Bdy

rev amendments by cks date

Oxford Technology Park  
Proposed Site Layout - Units 1 & 3



Newark Beacon Innovation Centre, California Way, Newark, Nottinghamshire NG24 2TN  
+44 (0)1509 650027 +44 (0)1509 650010 info@umcarchitects.com

Drawing Status:	PLANNING
Drawn / Checked:	CA /
Date:	06.06.2017
Scale:	1:1000 AD

Drawing no:	Revision
13045 RM1031	P0

10m SCALE 1:1000