



- Dimensions are in millimetres, unless stated otherwise
 - Scaling of this drawing is not recommended
 - It is the responsibility of the client for the accuracy of the ground data
 - All relevant drawings and specifications should be read in conjunction with this drawing

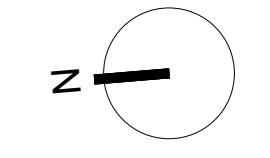

- - - - - Phase 1 Units 1 and 3
- - - - - Phase 2 Unit 2
- - - - - Phase 3 Units 4 - 8
- - - - - Phase 4 Units 9a - 12

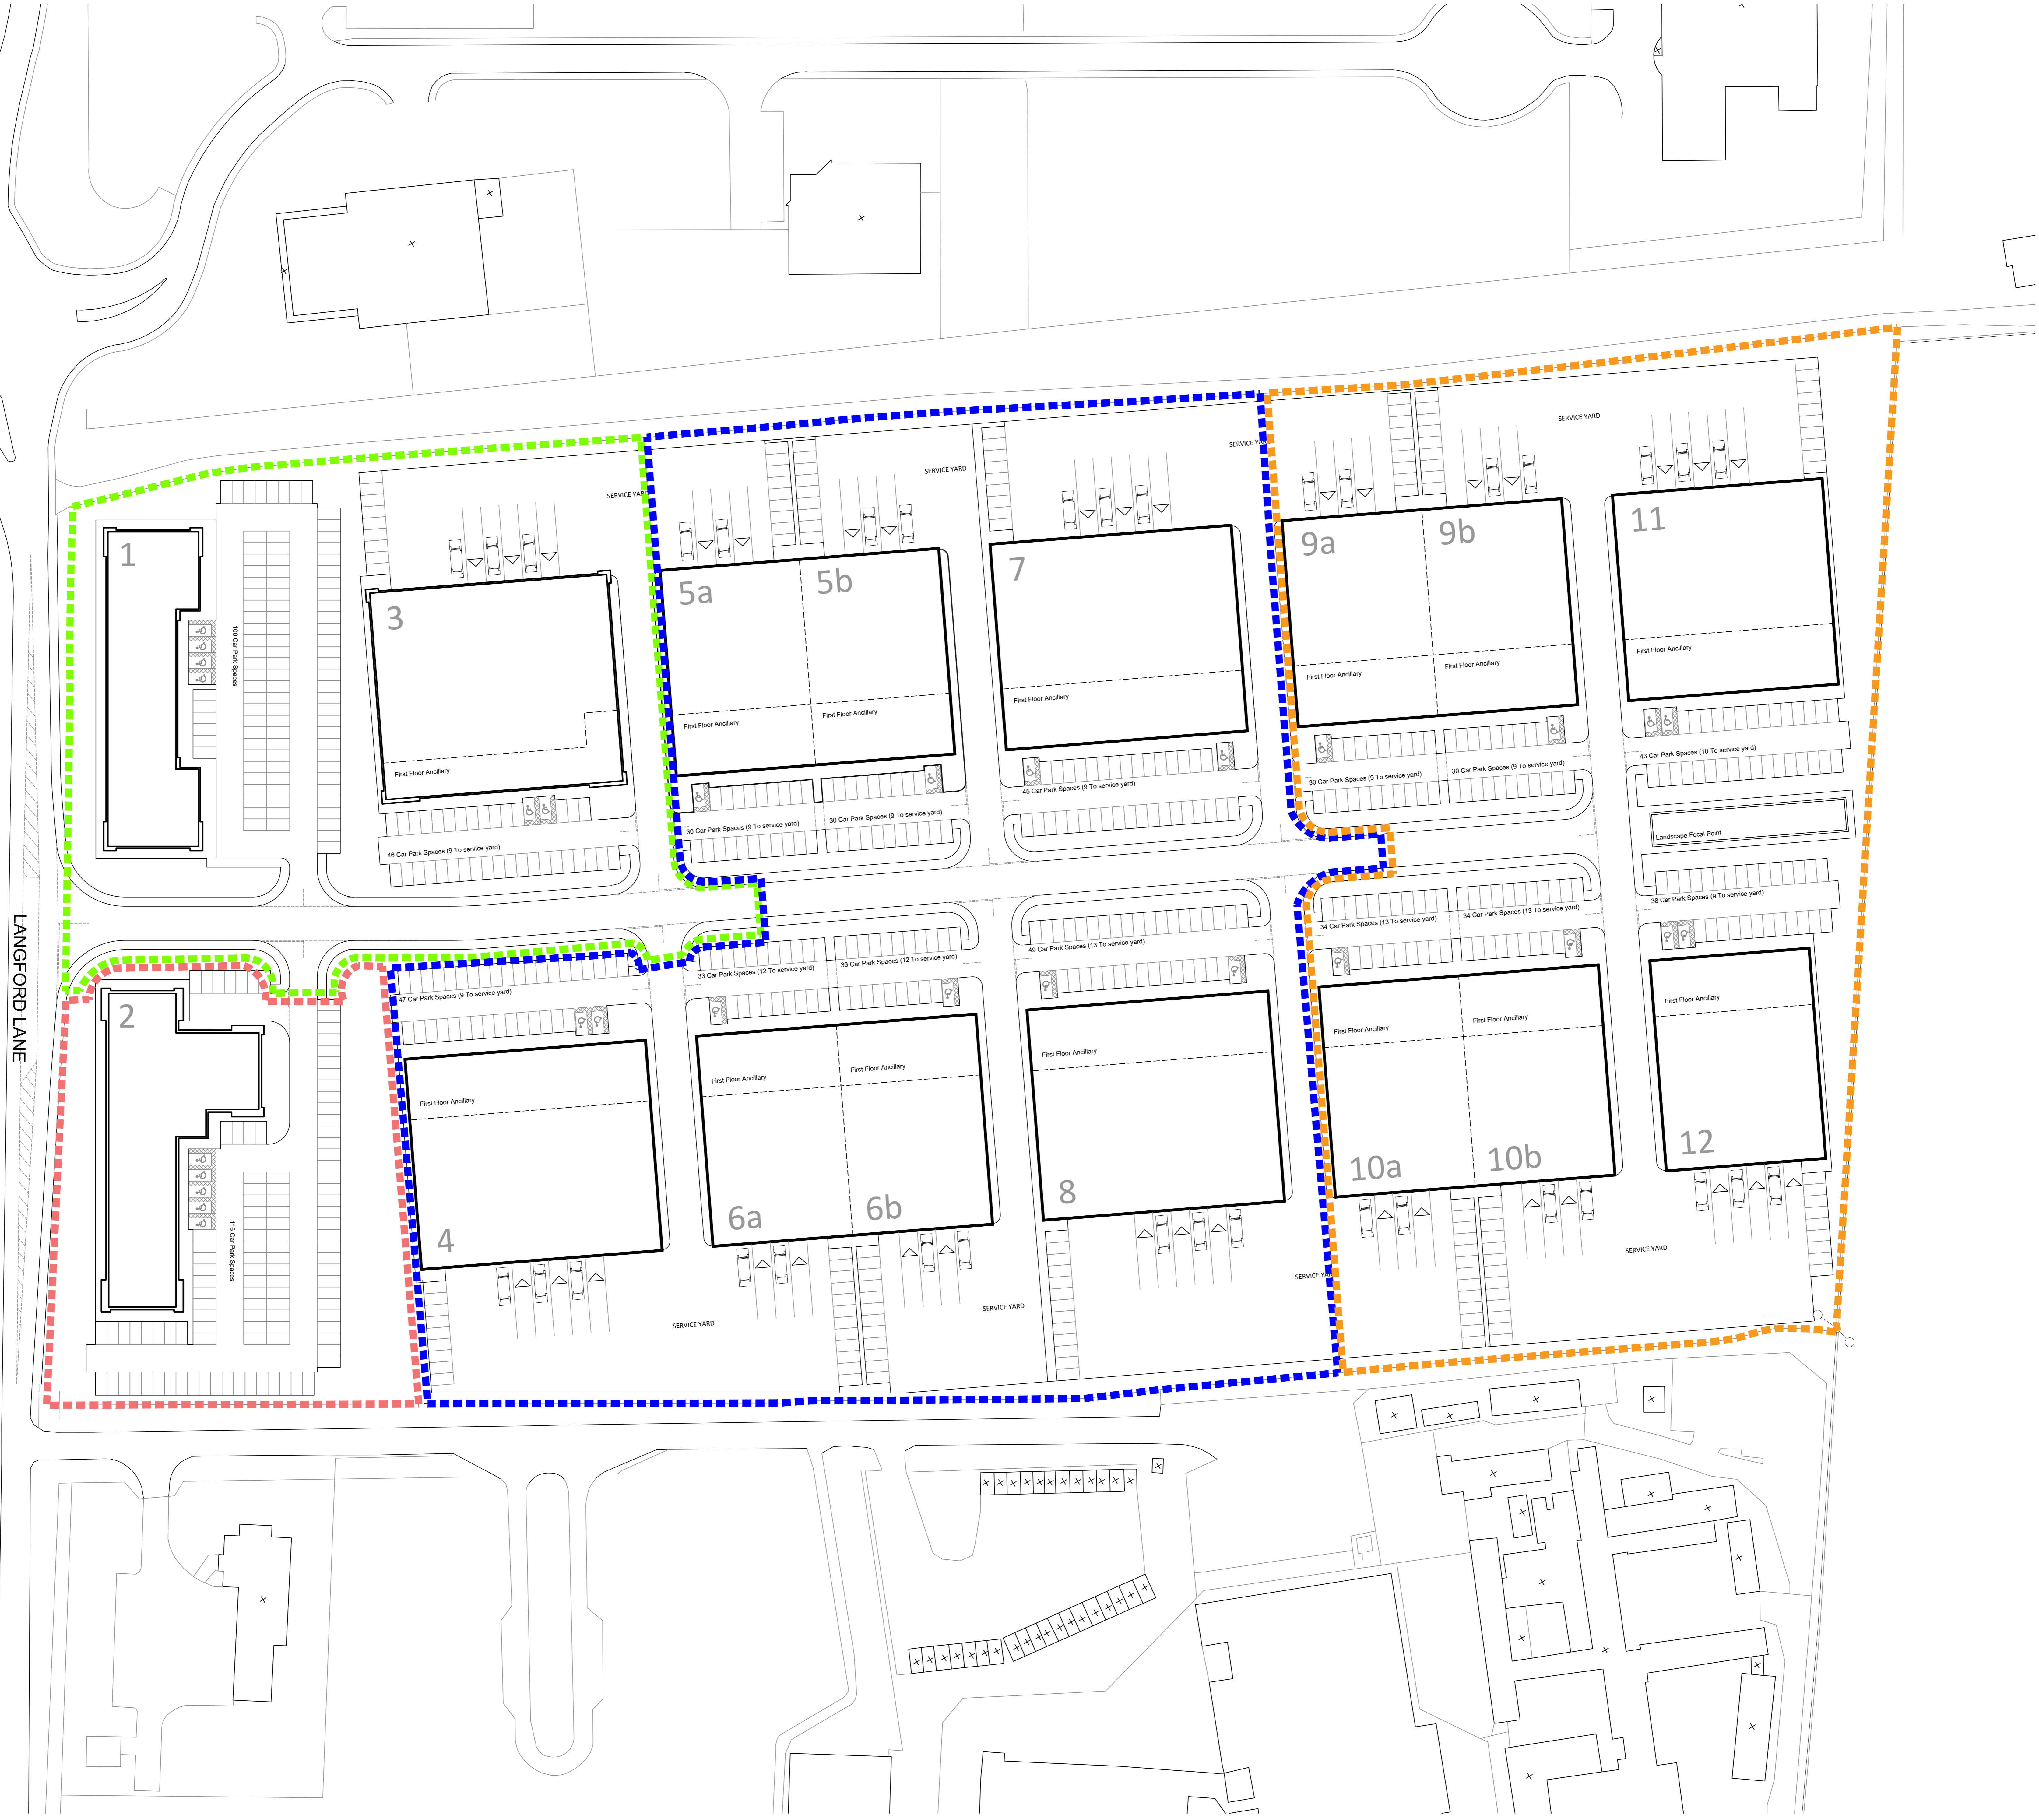

rev | amendments | by | old | date

Oxford Technology Park
Phasing Plan



Newark Beacon Innovation Centre, Calfveale Way, Newark, Nottinghamshire NG24 2TN
 t +44 (0)1636 653227 f +44 (0)1636 653010 e info@umcarchitects.com

Drawing Status: Preliminary
 Drawn: MTF
 Date: 30/09/2016
 Scale: 1:500 @ A0
 Drawing no: 13045 F024
 Revision: C