


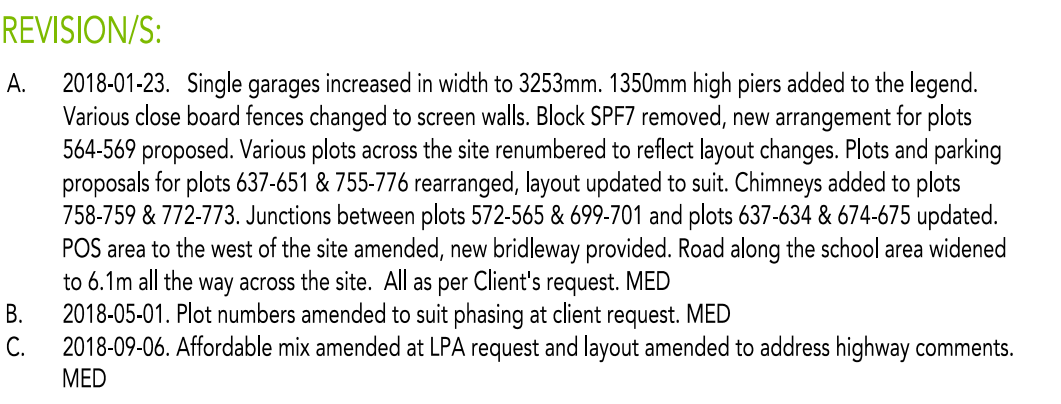

	EXISTING TREE TO BE RETAINED WITH MATURE CANOPY SIZE		EXISTING APP.
			EXISTING VEGETATION TO BE REMOVED

STANDARD CONCRETE TREATMENTS		
	150mm HIGH SCREEN WALL WITH TREATMENT LAYOUT 20-00 OR 20-00A (OR 20-00B)	150mm HIGH CLOSE BOARD "TIMBER FENCE"
	150mm HIGH TRELLIS or 150mm HIGH SCREEN WALL WITH TREATMENT LAYOUT 20-00 OR 20-00A (OR 20-00B)	120mm HIGH METAL SLAT WITH 120mm HIGH FIBER WITH TREATMENT LAYOUT 20-00 OR 20-00A (OR 20-00B)
	150mm HIGH PLANT SCREEN FENCE	600mm HIGH METAL SLAT BEAMS
	150mm HIGH METAL SLABING	300mm HIGH TIMBER SLAT SLABING
	180mm HIGH TIMBER HATCHBOARD ACCESS GATE	120mm HIGH TREATMENT FOLD GATE

12	PLOT NUMBERS	CR2	GARAGE NUMBERS
Each	1. ADDRESS, 2. ADDRESS	3.	4. ADDRESS, 5. ADDRESS

(i)	PLOT HANDING		
MISCELLANEOUS			

	STOPS REFER TO ENGINEERING DRAWINGS FOR EXACT DETAILS		SPOT LEVEL REFER TO ENGINEERING DRAWINGS FOR EXACT DETAILS
	UNDERBUILD REFER TO ENGINEERING DRAWINGS FOR EXACT DETAILS		SLAB LEVEL REFER TO ENGINEERING DRAWINGS FOR EXACT DETAILS

	ROAD-CONTOURS REFER TO ENGINEERING DRAWINGS FOR EXACT DETAILS		TAKING REFER TO ENGINEERING DRAWINGS FOR EXACT DETAILS
	MARKING		IN SEWER EASEMENT SEE INDEPENDENT DRAINAGE CO.

	PERSONNEL ACCESS	RETAINING WALLS REFER TO ENGINEERING DRAWINGS FOR EXACT DETAILS
--	------------------	---

	Other		Damage, RU/CSO
	AFFORDABLE HOUSING - RENTED		ENHANCING

	APPROPRIATE HOUSING - INTERMEDIATE		CIRCLE SHED
	BN HARDSTANDING WITH 1.5m TURNING CIRCLE		COMPOST BIN

	ROTARY DRIVER		BR MASTER AREA
	WATER BUTT		ROAD TO BE BUILT TO ADOPTABLE STANDARD

(ROUND SURFACING)			
	MASSIALS KEROLAK BLOCK PAVING COLOUR: BRINDLE		MASSIALS PRIMA CONCRETE BLOCK PERMEABLE PAVING - TBC COLOUR: BRINDLE


	RUMBLE STRIP		INTERLOCKING HERRINGBONE BLOCK PAVING COLOUR: BUFF
	COBBLE STONE GRID SYSTEM - T10		COBBLEWELL GRAVEL TO FOOTPATH THROUGH POI

	TUNING		GRASSO BODY
	425mm x 425mm MAGNETIC SPOON BUFF PINTO 1,00L		GRASSO

	PAVING SLABS			
LANDSCAPING				

	REFER TO SEPARATE LANDSCAPE DRAWINGS FOR EXACT DETAILS		REFER TO SEPARATE LANDSCAPE DRAWINGS FOR EXACT DETAILS
	PROPOSED GRASS PLANTING REFER TO SEPARATE LANDSCAPE DRAWINGS FOR EXACT DETAILS		PROPOSED PLANTING BEDS REFER TO SEPARATE LANDSCAPE DRAWINGS FOR EXACT DETAILS

N

 

FOCUS

THE OLD BREWERY, LODWAY, PILL, BRISTOL BS20 0DQ
t:01275 813380 f:01275 813381 e:admin@focusdp.co.uk