




REVISIONS:



LEGEND

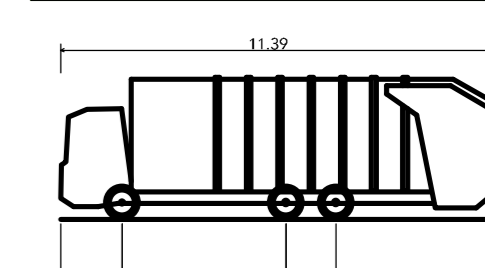

Dennis Eagle Olympus Smooth Body RCV EuroSW 6x2RS
 Overall Length 11.30m
 Overall Width 2.55m
 Overall Body Height 3.75m
 Min Body/Ground Clearance 0.30m
 Track Width 2.50m
 Lock-to-lock time 4.00s
 Curb to Curb Turning Radius 7.50m

