


# PHASE 9, HEYFORD PARK, UPPER HEYFORD, BICESTER

This drawing is the copyright of Focus On Design which is a trading name for Focus Design Partnership Limited. No liability will be accepted for amendments by others to either the printed or digital format.

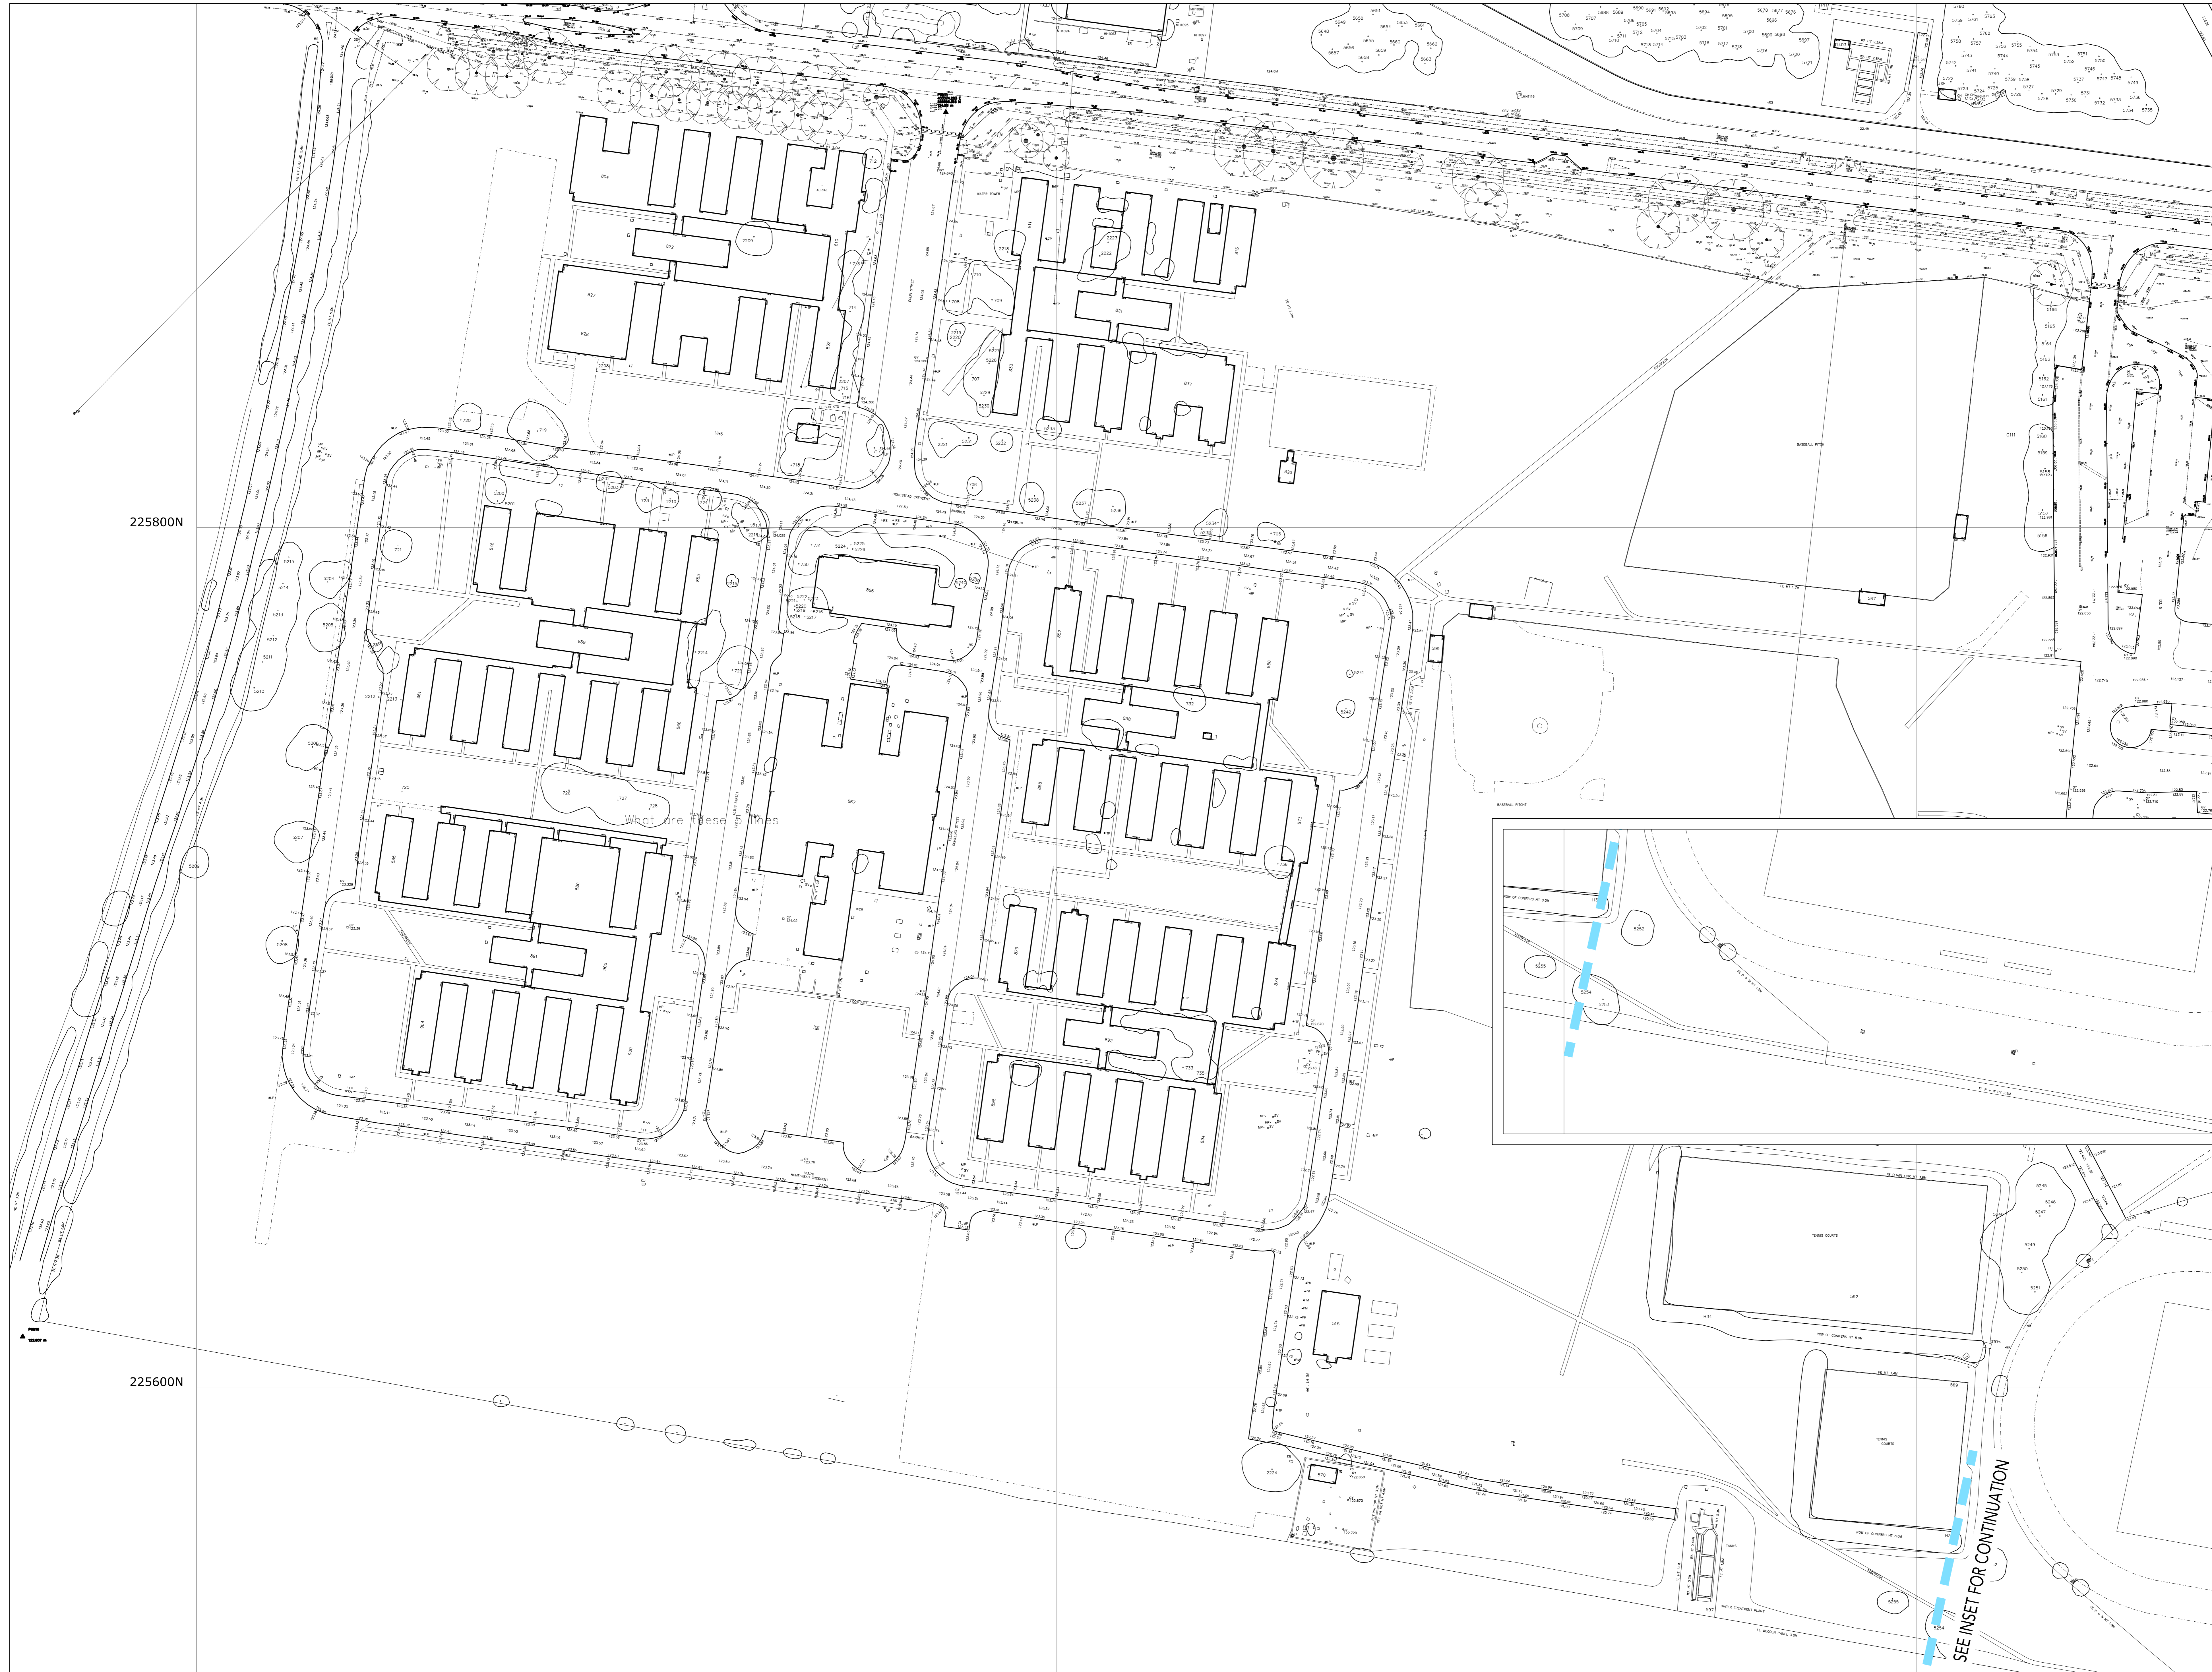

REVISIONS:




TOPOGRAPHICAL SURVEY

SCALE: 1:500 @ A0

DATE: FEBRUARY 2016  
DRAWN: OTHERS

DRAWING TITLE: TOPOGRAPHICAL SURVEY  
DRAWING NO: 0521-PH9-100

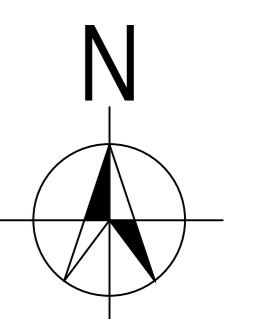

THE OLD BREWERY, LODWAY, PILL, BRISTOL, BS20 0DH  
t:01275 813380 f:01275 813381 e:admin@focusdp.com