





SPF7

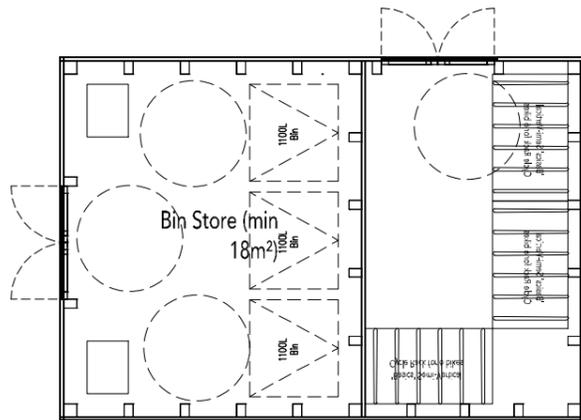


PLAN


REVISION/S:

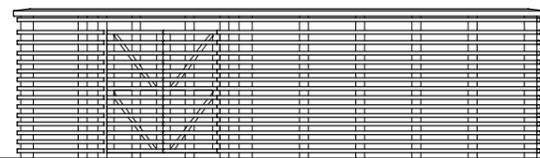


FRONT ELEVATION

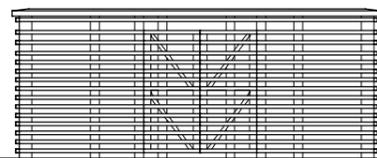

SIDE ELEVATION

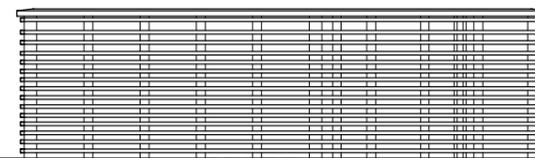

REAR ELEVATION

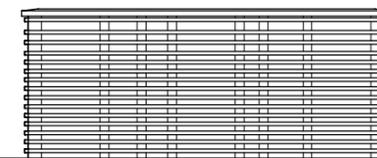

SIDE ELEVATION

N.B. For facing & Roofing Materials please refer to the Materials Layout Drg. No. 0521-PH9-108.

For personnel door locations please refer to the External Works Layout Drg. No. 0521-PH9-104.

