

16/02446 F



FRONT ELEVATION



SIDE ELEVATION



REAR ELEVATION



SIDE ELEVATION

AREA SCHEDULE				
REF /	NET AREA		GROSS AREA (m <sup>2</sup> )	
	m <sup>2</sup>	ft <sup>2</sup>	m <sup>2</sup>	ft <sup>2</sup>
GROUND FLOOR	81.87	881	82.82	891
FIRST FLOOR	80.58	867	81.48	877
TOTAL	162.5	1749	164.3	1769


NOTES

**NET AREA** = AREA MEASURED WITHIN THE BOUNDARY OF THE PLASTER FINISH TO EXTERNAL WALL AND SLOPING CEILINGS AT 1500MM ABOVE FFL.

**GROSS AREA** = AREA MEASURED WITHIN THE BOUNDARY OF THE INNER STRUCTURAL FACE OF THE EXTERNAL WALL AND SLOPING CEILINGS AT 1200MM ABOVE FFL.

REVISION/S:

16/02446 F

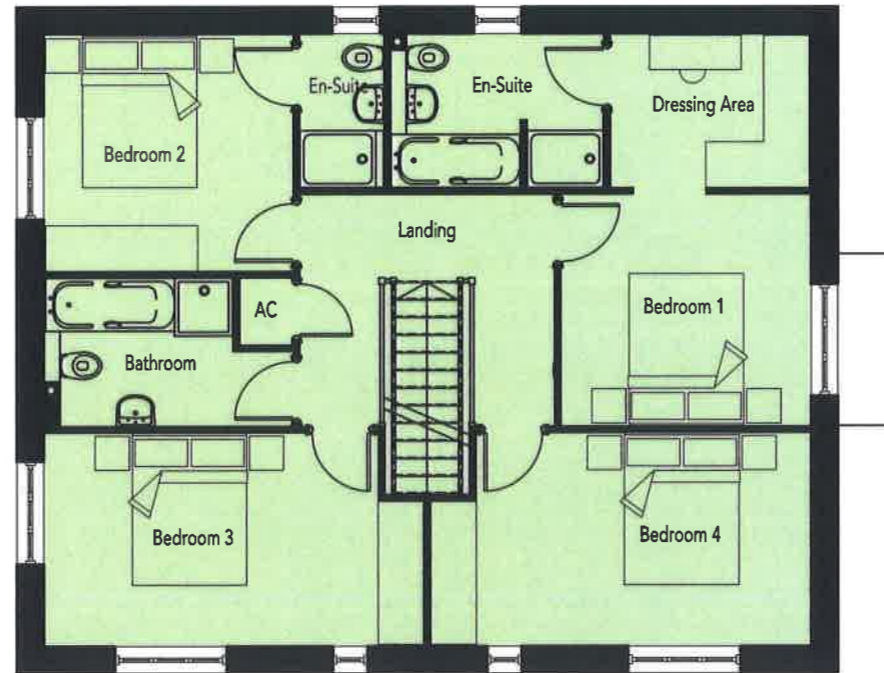


FIRST FLOOR PLAN

AREA SCHEDULE				
REF /	NET AREA		GROSS AREA (m <sup>2</sup> )	
	m <sup>2</sup>	ft <sup>2</sup>	m <sup>2</sup>	ft <sup>2</sup>
GROUND FLOOR	81.87	881	82.82	891
FIRST FLOOR	80.58	867	81.48	877
TOTAL	162.5	1749	164.3	1769

NOTES

**NET AREA** = AREA MEASURED WITHIN THE BOUNDARY OF THE PLASTER FINISH TO EXTERNAL WALL AND SLOPING CEILINGS AT 1500MM ABOVE FFL.

**GROSS AREA** = AREA MEASURED WITHIN THE BOUNDARY OF THE INNER STRUCTURAL FACE OF THE EXTERNAL WALL AND SLOPING CEILINGS AT 1200MM ABOVE FFL.

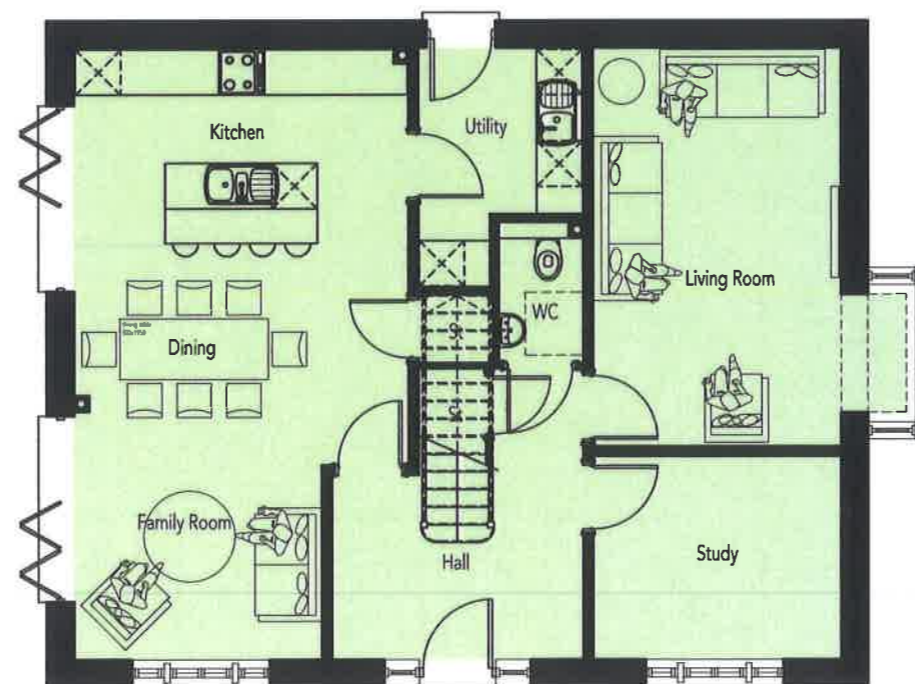

GROUND FLOOR PLAN



REVISIONS:

RURAL EDGE



FRONT ELEVATION

SIDE ELEVATION

16/02446 F



REAR ELEVATION

SIDE ELEVATION

Window to plot 658 only.




REVISIONS:

CAMP ROAD



FRONT ELEVATION

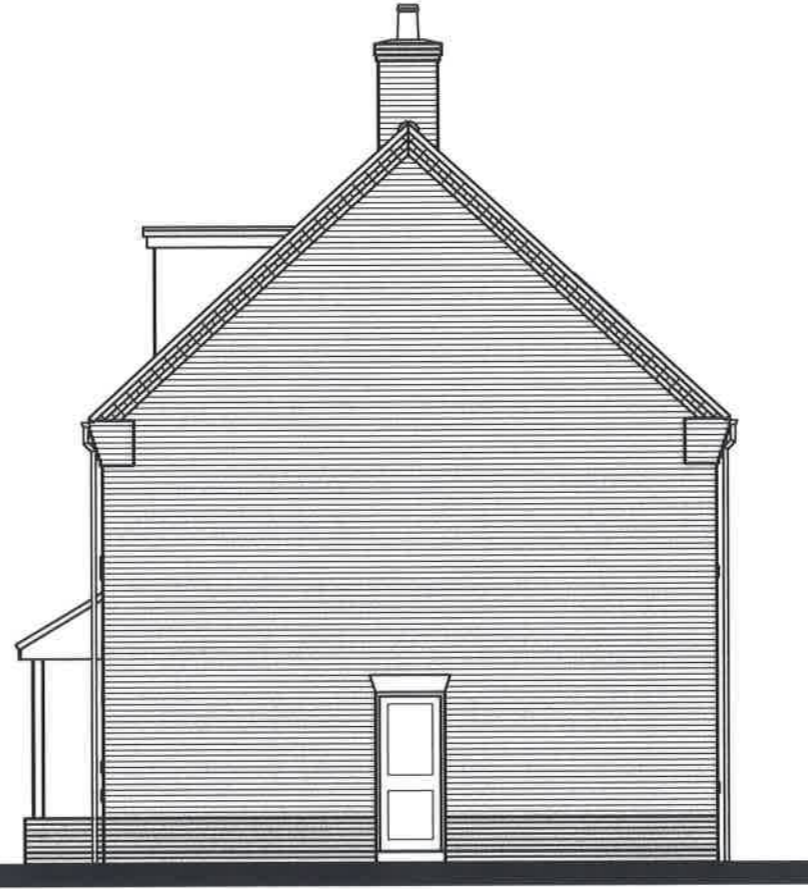


SIDE ELEVATION

16/02446 F



REAR ELEVATION

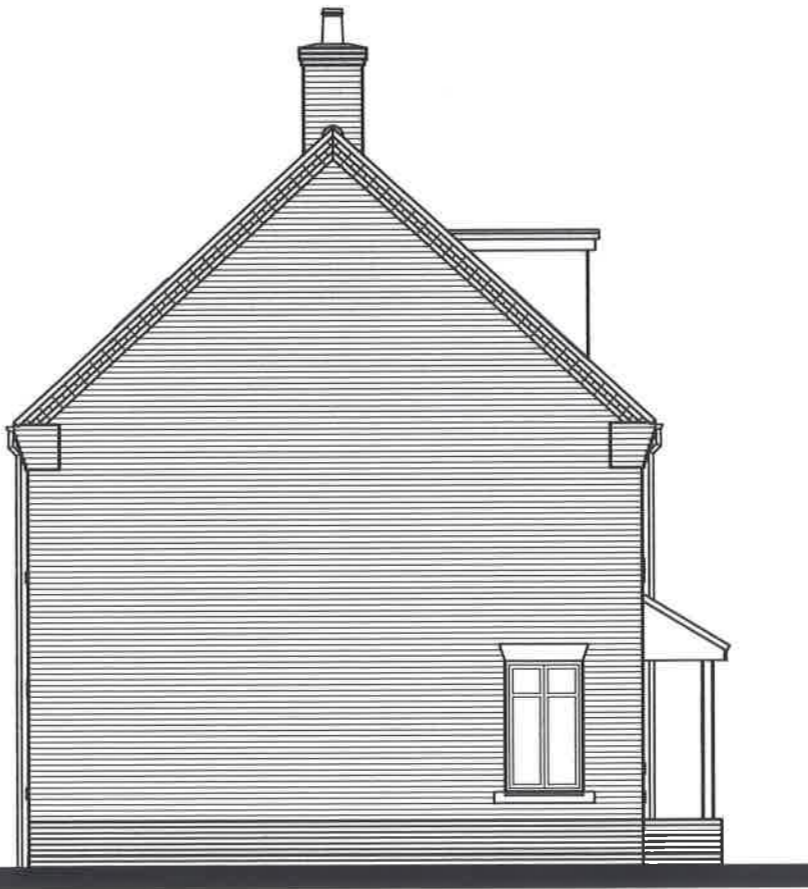

SIDE ELEVATION

Window to plot 618 only.




REVISION/S

RURAL EDGE

16/02446 F



FRONT ELEVATION

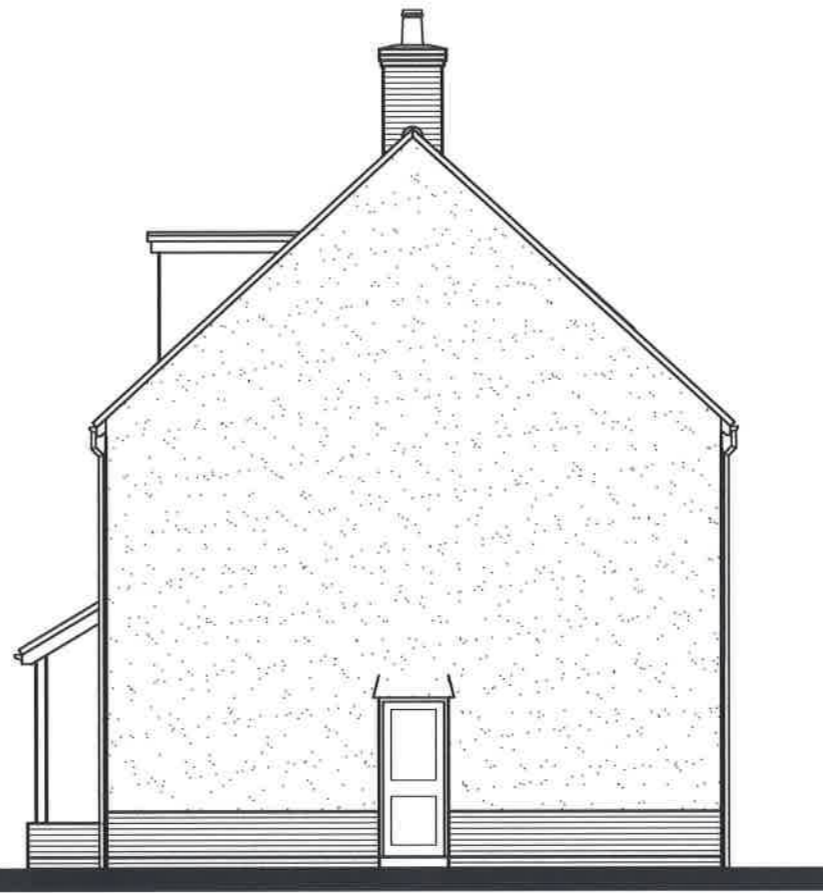

SIDE ELEVATION



REAR ELEVATION




SIDE ELEVATION


Window to plots 653 & 662 only.

REVISIONS:


16/02446 F

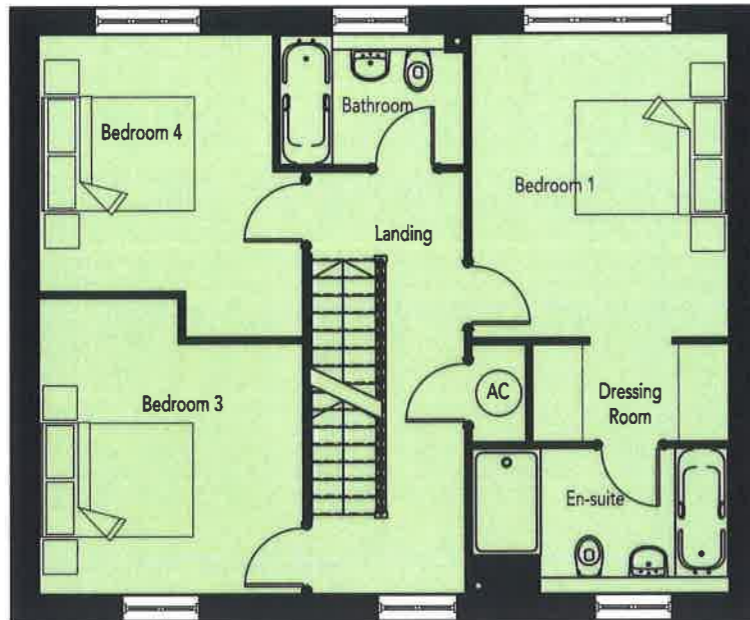

FIRST FLOOR PLAN

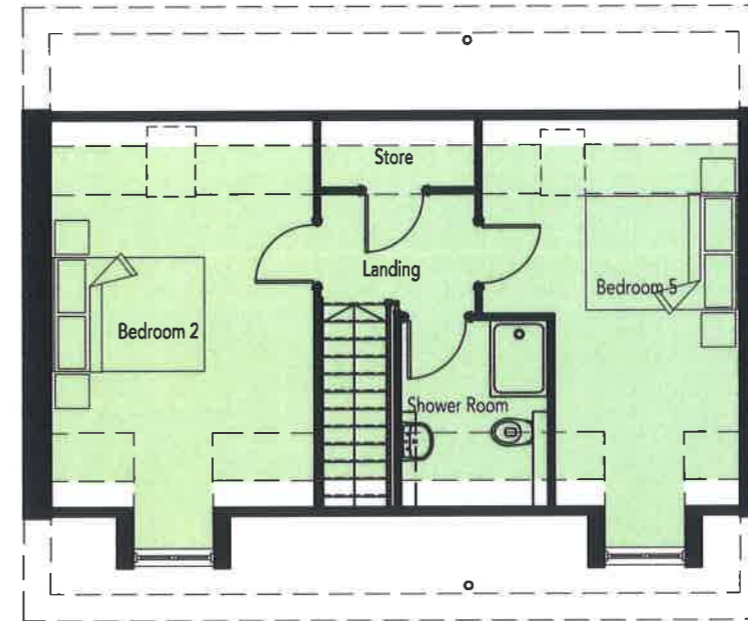

SECOND FLOOR PLAN

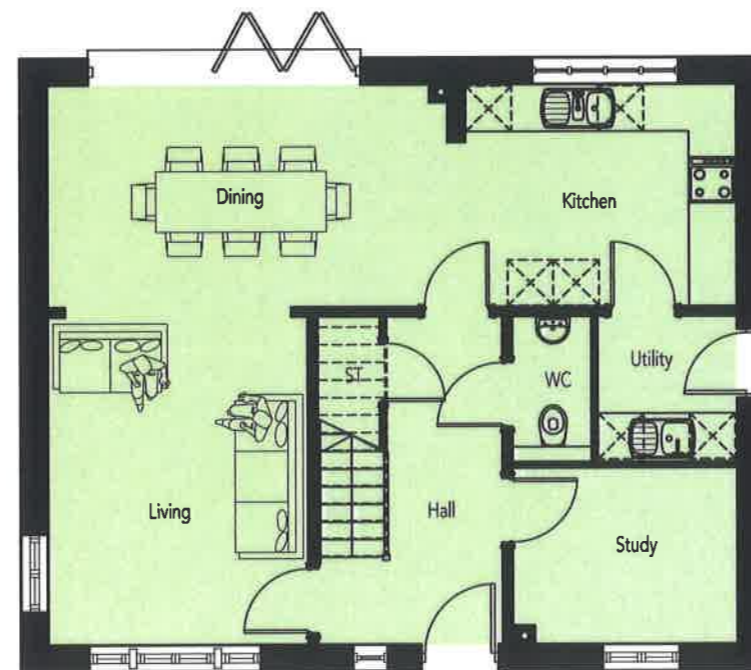

Window to plots 618, 653, 658 & 662 only.

GROUND FLOOR PLAN

AREA SCHEDULE				
REF /	NET AREA		GROSS AREA	
	m <sup>2</sup>	ft <sup>2</sup>	m <sup>2</sup>	ft <sup>2</sup>
GROUND FLOOR	66.18	712.36	67.00	721.19
FIRST FLOOR	66.18	712.36	67.00	721.19
SECOND FLOOR	39.81	428.51	46.40	499.45
TOTAL	172.17	1853.24	180.40	1941.83

NOTES


**NET AREA** = AREA MEASURED WITHIN THE BOUNDARY OF THE PLASTER FINISH TO EXTERNAL WALL AND SLOPING CEILINGS AT 1500MM ABOVE FFL.

**GROSS AREA** = AREA MEASURED WITHIN THE BOUNDARY OF THE INNER STRUCTURAL FACE OF THE EXTERNAL WALL AND SLOPING CEILINGS AT 1200MM ABOVE FFL.





FRONT ELEVATION

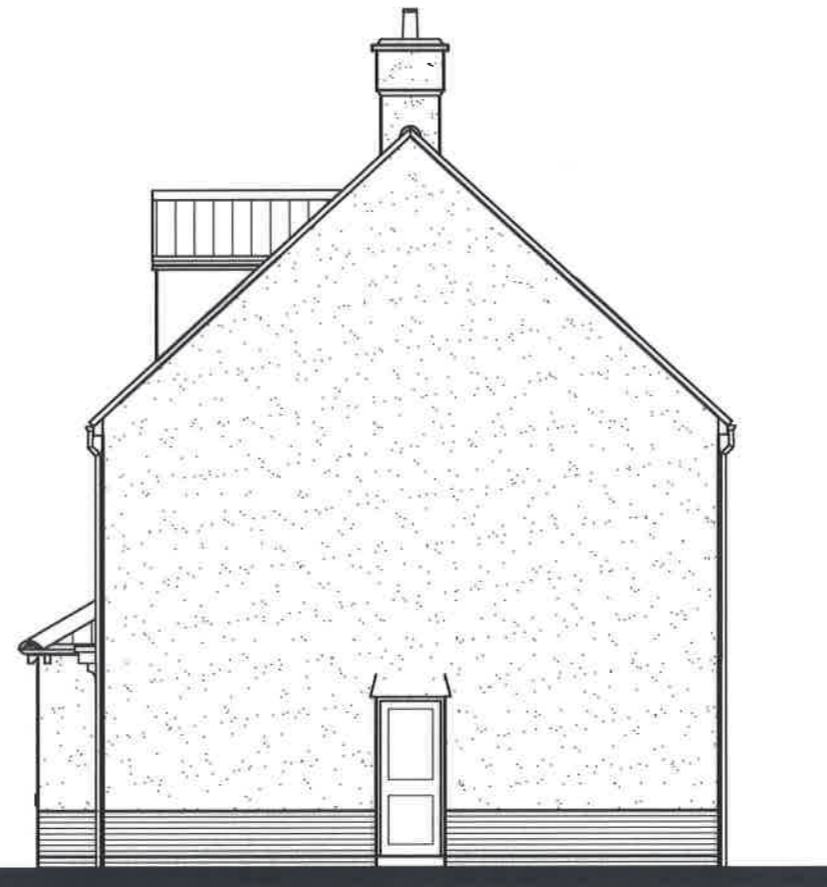

SIDE ELEVATION




REAR ELEVATION




SIDE ELEVATION

16/02446 F

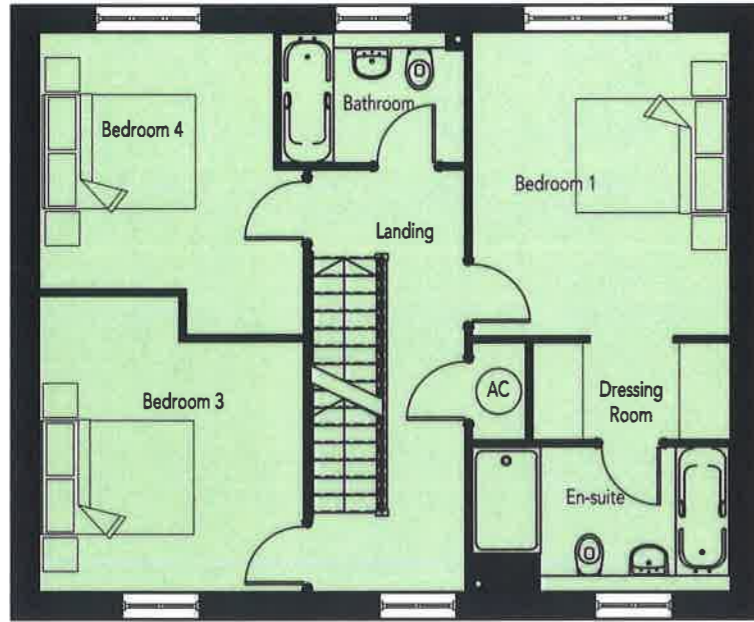

FIRST FLOOR PLAN

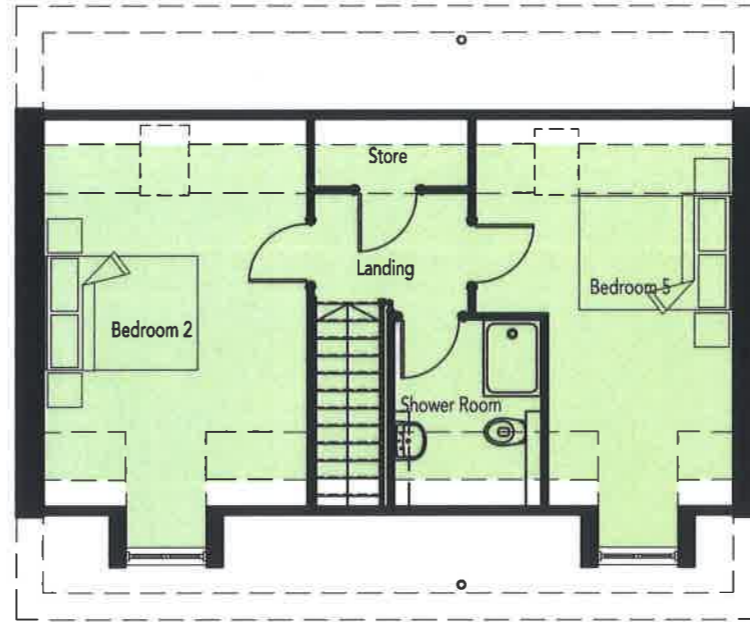

SECOND FLOOR PLAN


16/02446 F

AREA SCHEDULE				
REF /	NET AREA		GROSS AREA	
	m <sup>2</sup>	ft <sup>2</sup>	m <sup>2</sup>	ft <sup>2</sup>
GROUND FLOOR	68.24	734.54	69.10	743.79
FIRST FLOOR	66.18	712.36	67.00	721.19
SECOND FLOOR	39.81	428.51	46.40	499.45
TOTAL	174.23	1875.41	182.50	1964.43

NOTES

**NET AREA** = AREA MEASURED WITHIN THE BOUNDARY OF THE PLASTER FINISH TO EXTERNAL WALL AND SLOPING CEILINGS AT 1500MM ABOVE FFL.

**GROSS AREA** = AREA MEASURED WITHIN THE BOUNDARY OF THE INNER STRUCTURAL FACE OF THE EXTERNAL WALL AND SLOPING CEILINGS AT 1200MM ABOVE FFL.

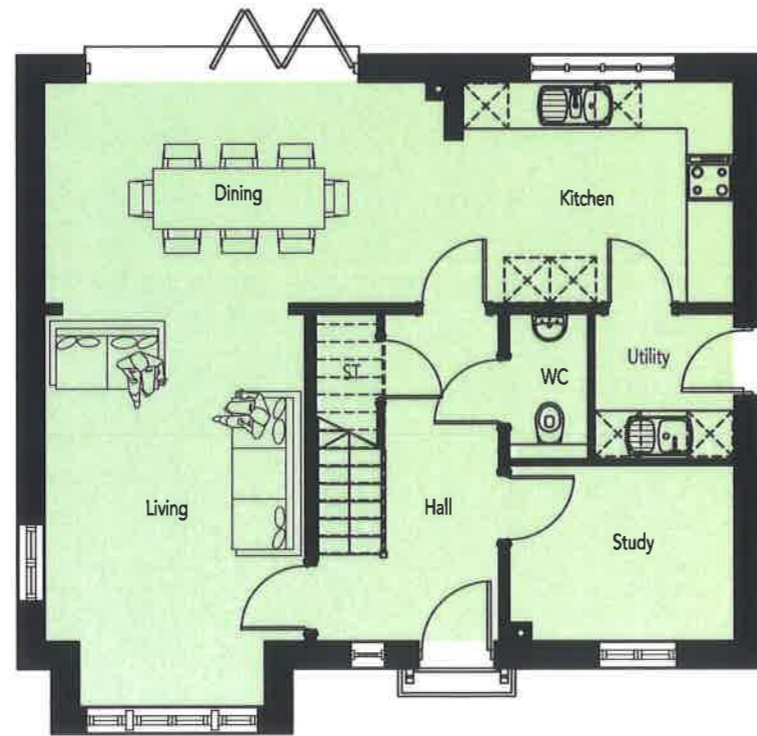

GROUND FLOOR PLAN




REVISIONS:

RURAL EDGE



FRONT ELEVATION

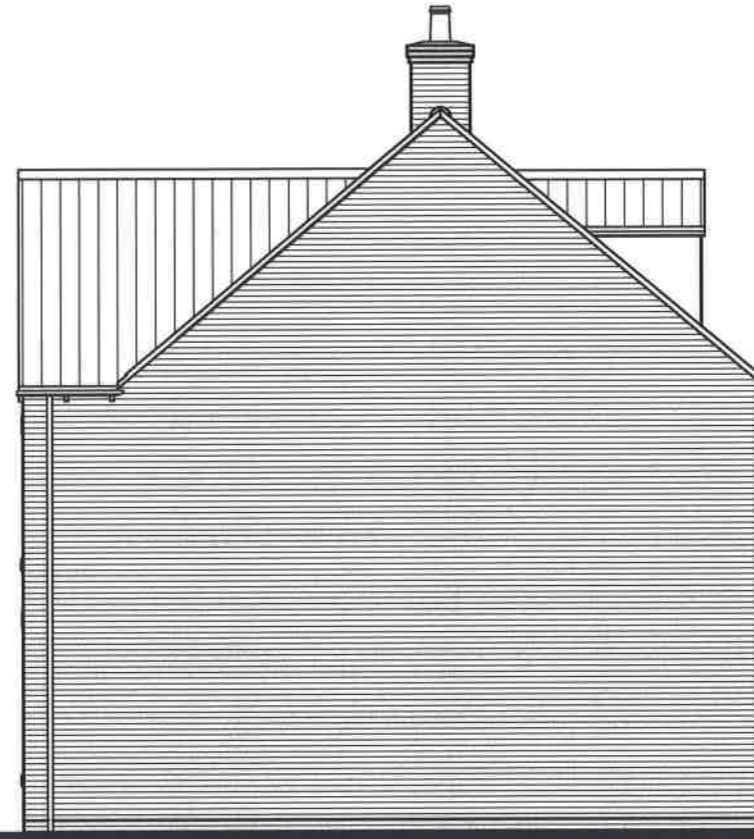

SIDE ELEVATION

16/02446 F



REAR ELEVATION




SIDE ELEVATION

16/02446 F



FRONT ELEVATION

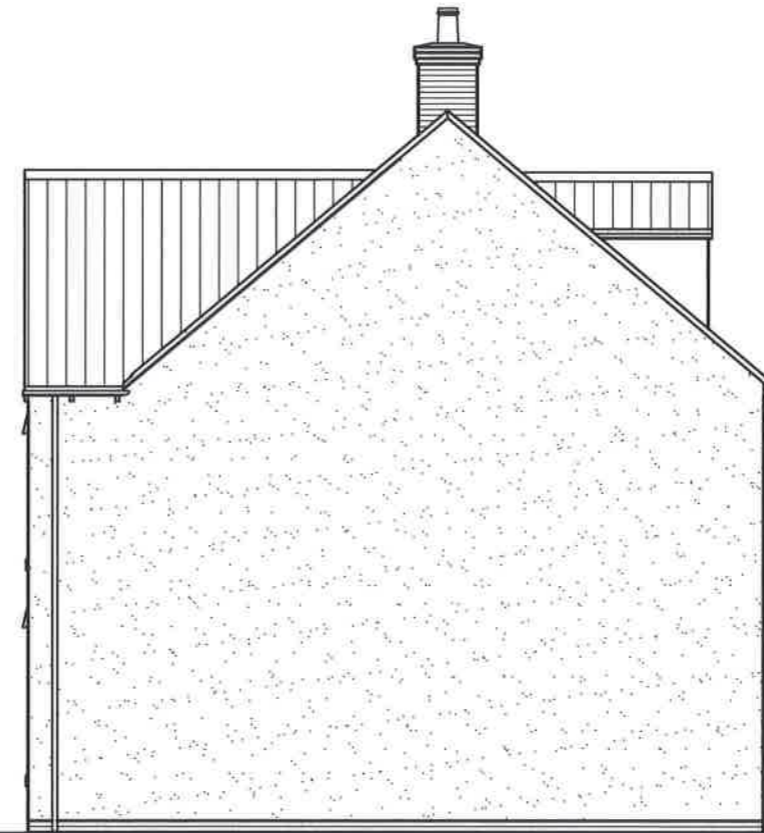

SIDE ELEVATION



REAR ELEVATION



SIDE ELEVATION




REVISION/S:

CORE HOUSING WEST



FRONT ELEVATION

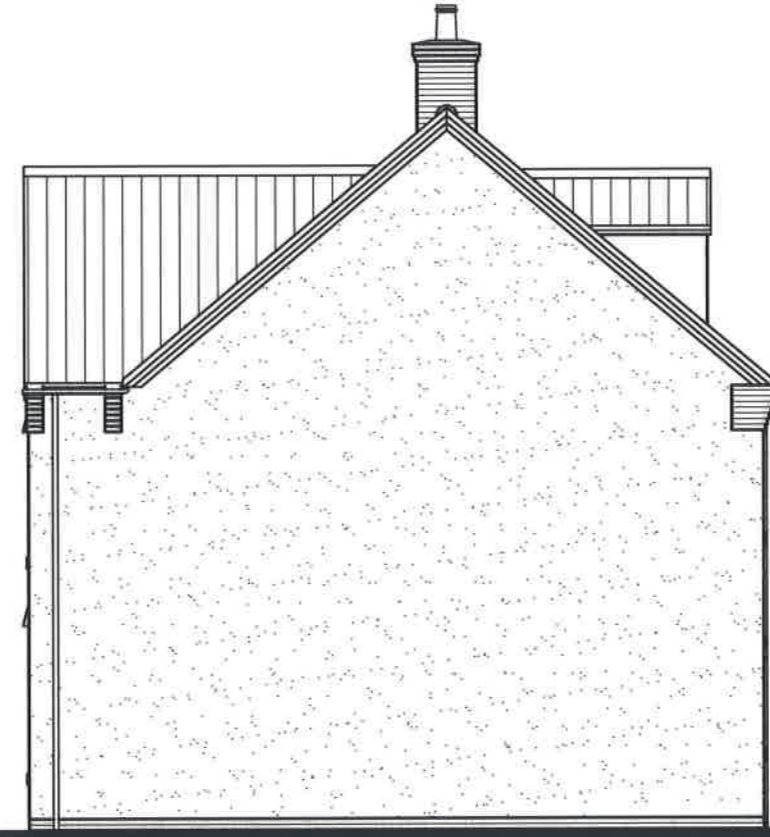

SIDE ELEVATION


16/02446 F




REAR ELEVATION




SIDE ELEVATION

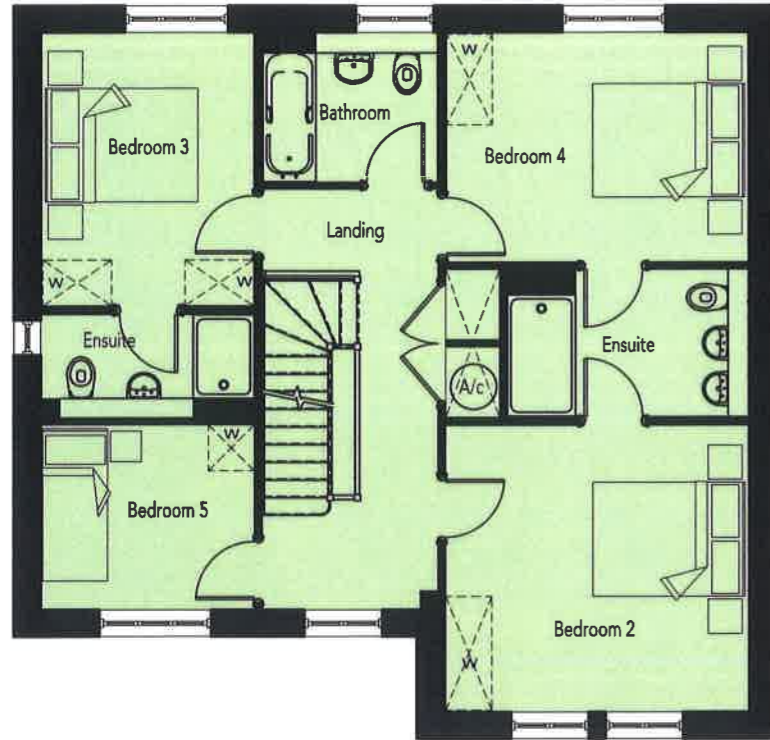

FIRST FLOOR PLAN

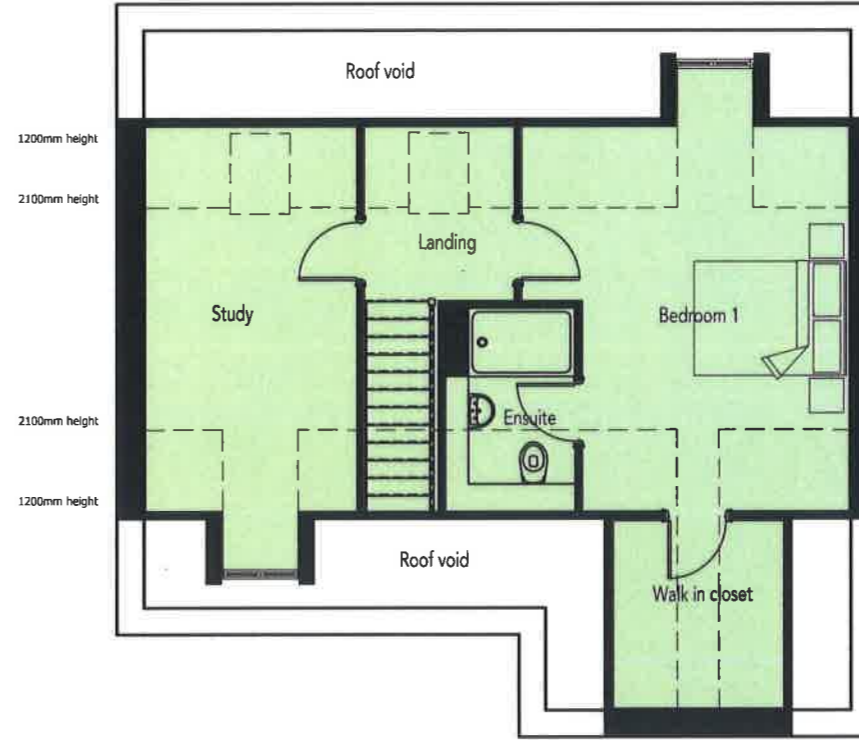

SECOND FLOOR PLAN

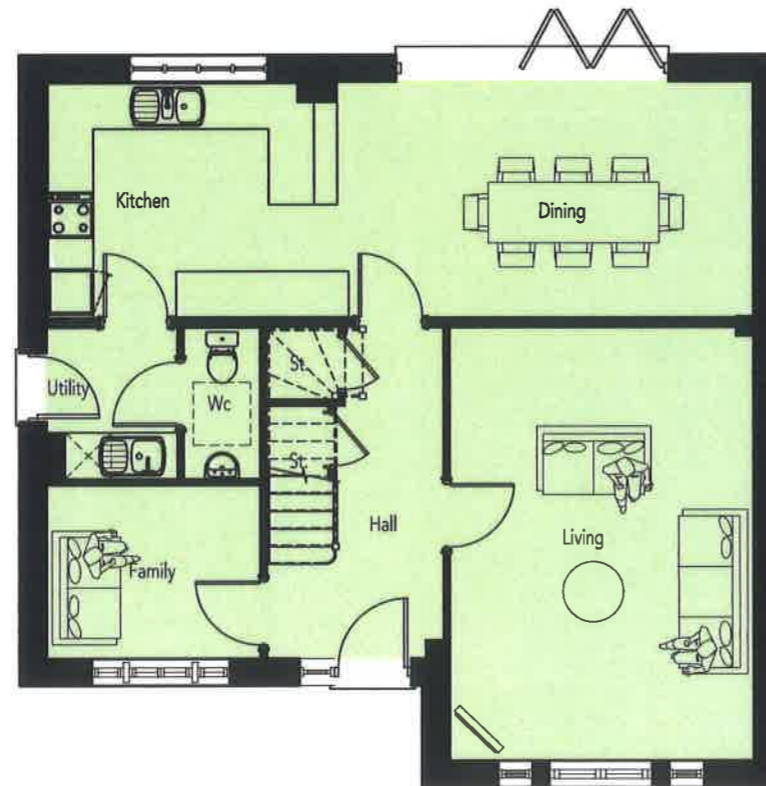

GROUND FLOOR PLAN

REVISION/S:

16/02446 F

AREA SCHEDULE				
REF /	NET AREA		GROSS AREA (m <sup>2</sup> )	
	m <sup>2</sup>	ft <sup>2</sup>	m <sup>2</sup>	ft <sup>2</sup>
GROUND FLOOR	75.25	809.99	76.16	819.79
FIRST FLOOR	75.25	809.99	76.16	819.79
SECOND FLOOR	47.46	510.86	54.74	589.22
TOTAL	197.96	2130.84	207.06	2228.79

NOTES

**NET AREA** = AREA MEASURED WITHIN THE BOUNDARY OF THE PLASTER FINISH TO EXTERNAL WALL AND SLOPING CEILINGS AT 1500MM ABOVE FFL.

**GROSS AREA** = AREA MEASURED WITHIN THE BOUNDARY OF THE INNER STRUCTURAL FACE OF THE EXTERNAL WALL AND SLOPING CEILINGS AT 1200MM ABOVE FFL.



REVISION/S:

RURAL EDGE

16/02446 F



FRONT ELEVATION



SIDE ELEVATION



REAR ELEVATION



SIDE ELEVATION



REVISIONS:

CAMP ROAD



FRONT ELEVATION



SIDE ELEVATION

16/02446 F




REAR ELEVATION




SIDE ELEVATION



REVISIONS:

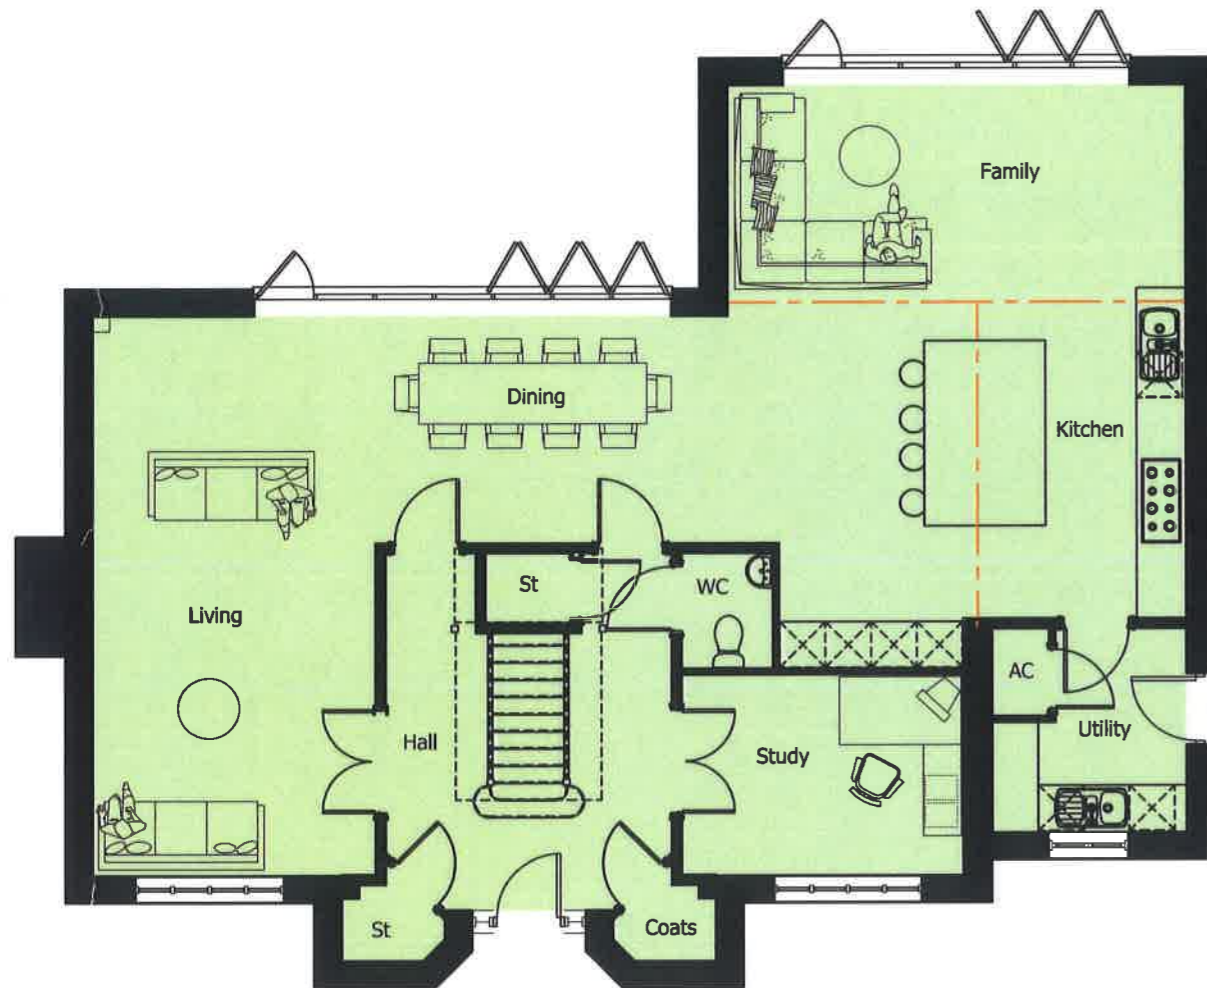

GROUND FLOOR PLAN

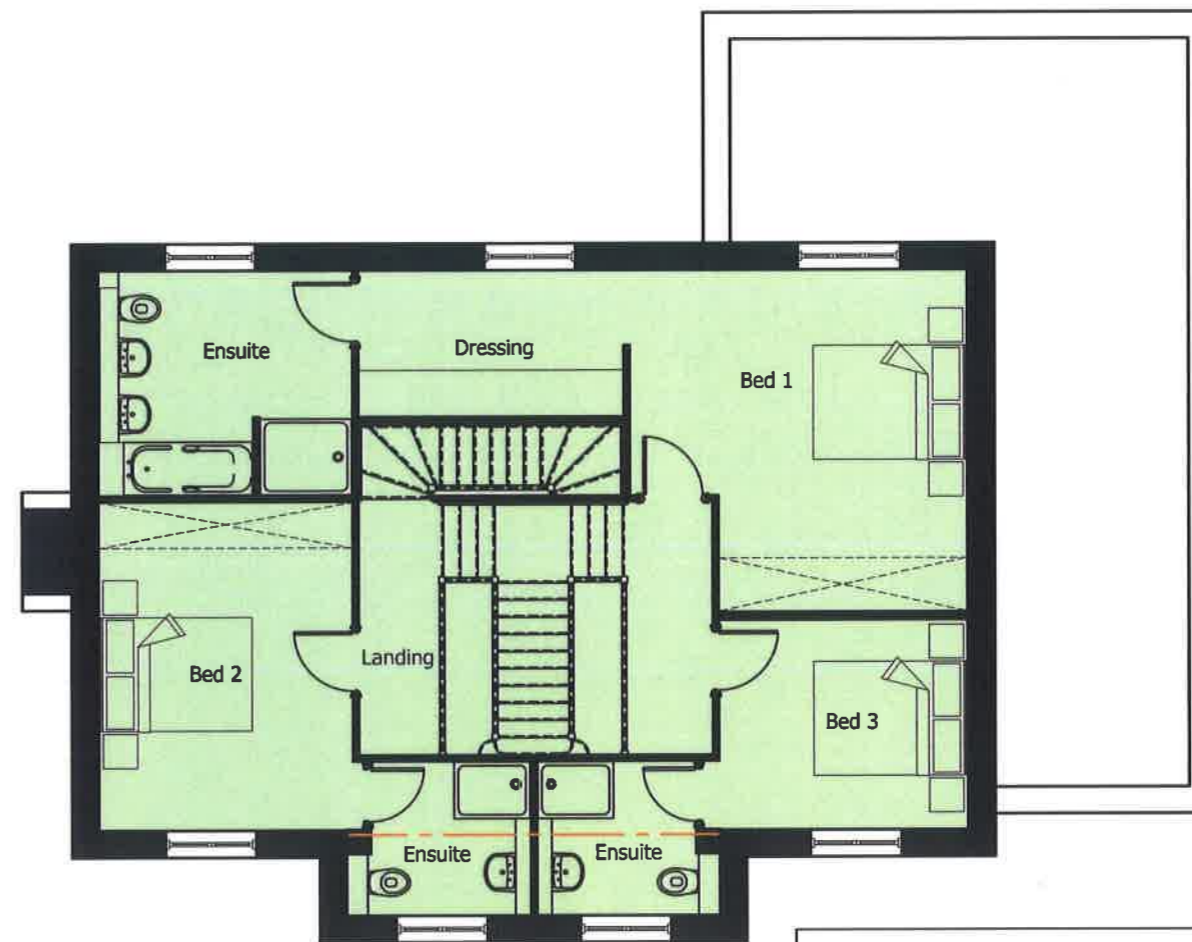

FIRST FLOOR PLAN

16/02446 F

AREA SCHEDULE				
REF /	NET AREA		GROSS AREA (m <sup>2</sup> )	
	m <sup>2</sup>	ft <sup>2</sup>	m <sup>2</sup>	ft <sup>2</sup>
GROUND FLOOR	124.04	1335.17	125.37	1349.48
FIRST FLOOR	88.98	957.78	89.97	968.44
SECOND FLOOR	47.47	510.97	49.66	534.54
TOTAL	260.49	2803.9	265.00	2852.46


NOTES

**NET AREA** = AREA MEASURED WITHIN THE BOUNDARY OF THE PLASTER FINISH TO EXTERNAL WALL AND SLOPING CEILINGS AT 1500MM ABOVE FFL.

**GROSS AREA** = AREA MEASURED WITHIN THE BOUNDARY OF THE INNER STRUCTURAL FACE OF THE EXTERNAL WALL AND SLOPING CEILINGS AT 1200MM ABOVE FFL.

REVISION/S:

16/02446.F

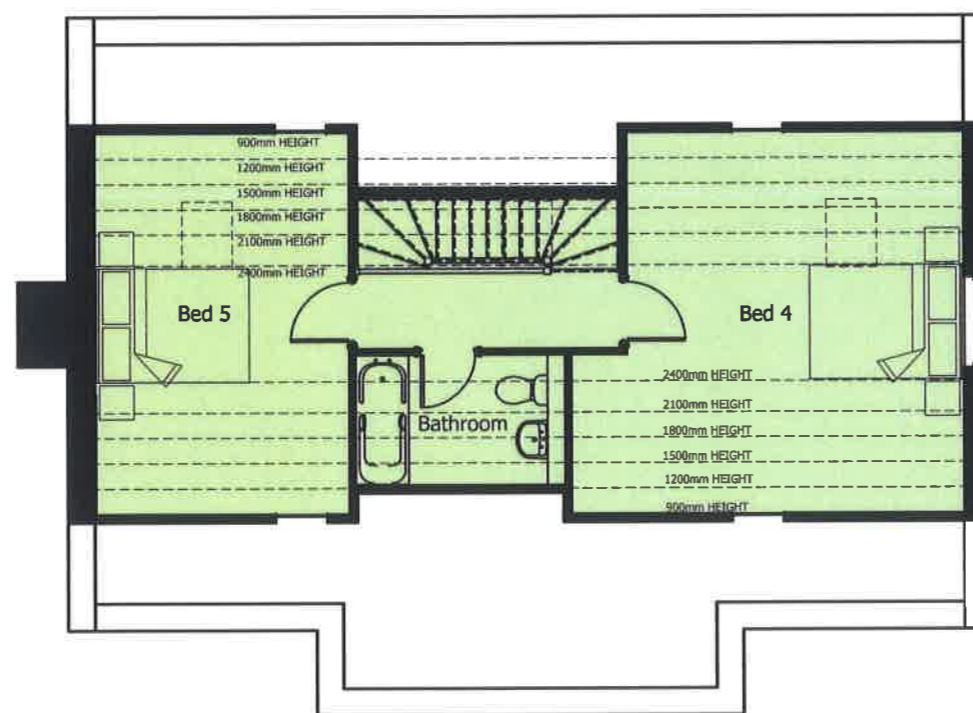

SECOND FLOOR PLAN

AREA SCHEDULE				
REF /	NET AREA		GROSS AREA (m <sup>2</sup> )	
	m <sup>2</sup>	ft <sup>2</sup>	m <sup>2</sup>	ft <sup>2</sup>
GROUND FLOOR	124.04	1335.17	125.37	1349.48
FIRST FLOOR	88.98	957.78	89.97	968.44
SECOND FLOOR	47.47	510.97	49.66	534.54
TOTAL	260.49	2803.9	265.00	2852.46

NOTES

**NET AREA** = AREA MEASURED WITHIN THE BOUNDARY OF THE PLASTER FINISH TO EXTERNAL WALL AND SLOPING CEILINGS AT 1500MM ABOVE FFL.

**GROSS AREA** = AREA MEASURED WITHIN THE BOUNDARY OF THE INNER STRUCTURAL FACE OF THE EXTERNAL WALL AND SLOPING CEILINGS AT 1200MM ABOVE FFL.



16/02446 F



FRONT ELEVATION



SIDE ELEVATION


Side window to plots 755 & 782 only




REAR ELEVATION



SIDE ELEVATION

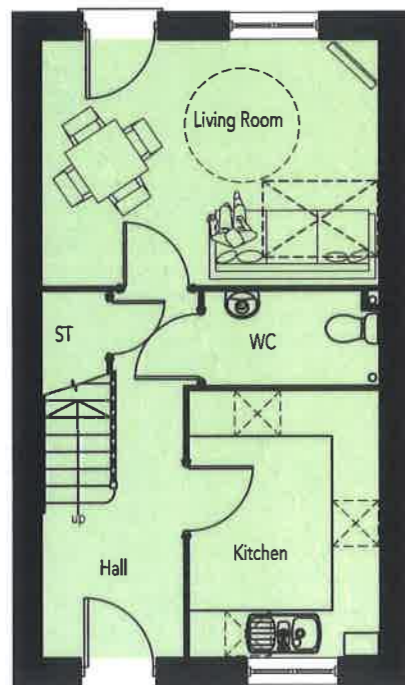

GROUND FLOOR PLAN

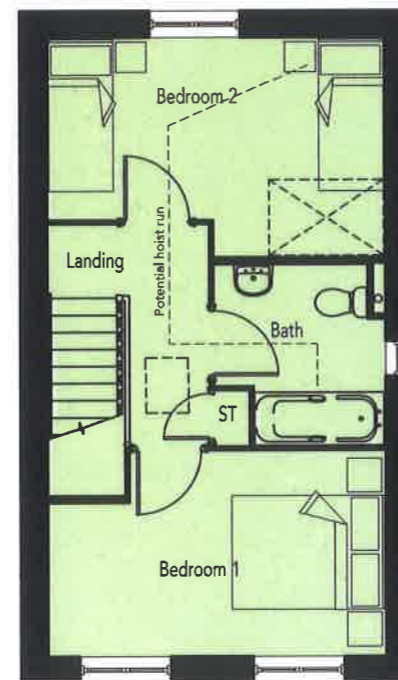

FIRST FLOOR PLAN

Side window to plots 755 & 782 only

AREA SCHEDULE				
REF /	NET AREA		GROSS AREA (m <sup>2</sup> )	
	m <sup>2</sup>	ft <sup>2</sup>	m <sup>2</sup>	ft <sup>2</sup>
GROUND FLOOR	35.71	384.38	36.34	391.16
FIRST FLOOR	35.71	384.38	36.34	391.16
TOTAL	71.42	768.76	72.68	782.33

NOTES

**NET AREA** = AREA MEASURED WITHIN THE BOUNDARY OF THE PLASTER FINISH TO EXTERNAL WALL AND SLOPING CEILINGS AT 1500MM ABOVE FFL.

**GROSS AREA** = AREA MEASURED WITHIN THE BOUNDARY OF THE INNER STRUCTURAL FACE OF THE EXTERNAL WALL AND SLOPING CEILINGS AT 1200MM ABOVE FFL.



FRONT ELEVATION



SIDE ELEVATION


Side window to plots 764 & 773 only




REAR ELEVATION



SIDE ELEVATION

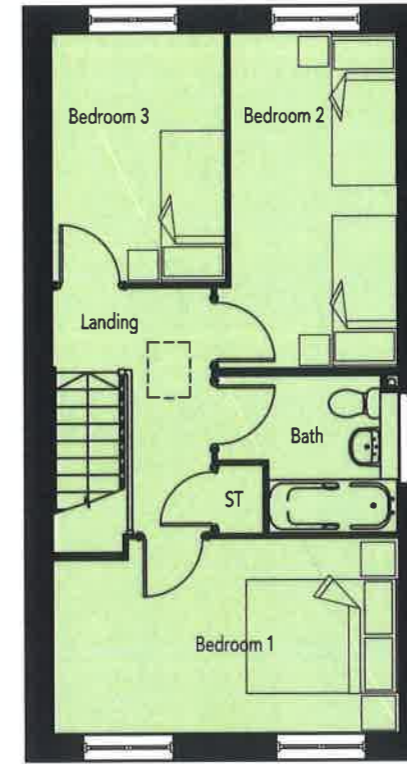

FIRST FLOOR PLAN

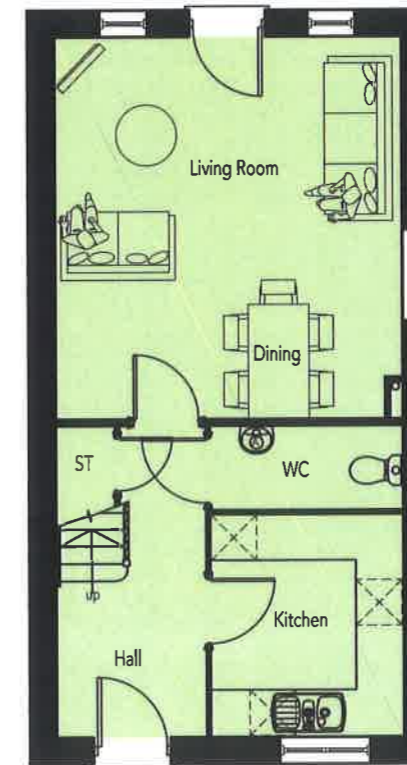

GROUND FLOOR PLAN

Side window to plots 764 & 773 only

16/02446 F

AREA SCHEDULE				
REF /	NET AREA		GROSS AREA (m <sup>2</sup> )	
	m <sup>2</sup>	ft <sup>2</sup>	m <sup>2</sup>	ft <sup>2</sup>
GROUND FLOOR	41.58	447.57	42.27	454.99
FIRST FLOOR	41.58	447.57	42.27	454.99
TOTAL	83.16	895.13	84.54	909.99

NOTES

**NET AREA** = AREA MEASURED WITHIN THE BOUNDARY OF THE PLASTER FINISH TO EXTERNAL WALL AND SLOPING CEILINGS AT 1500MM ABOVE FFL.

**GROSS AREA** = AREA MEASURED WITHIN THE BOUNDARY OF THE INNER STRUCTURAL FACE OF THE EXTERNAL WALL AND SLOPING CEILINGS AT 1200MM ABOVE FFL.





FRONT ELEVATION




SIDE ELEVATION




FIRST FLOOR PLAN



REAR ELEVATION

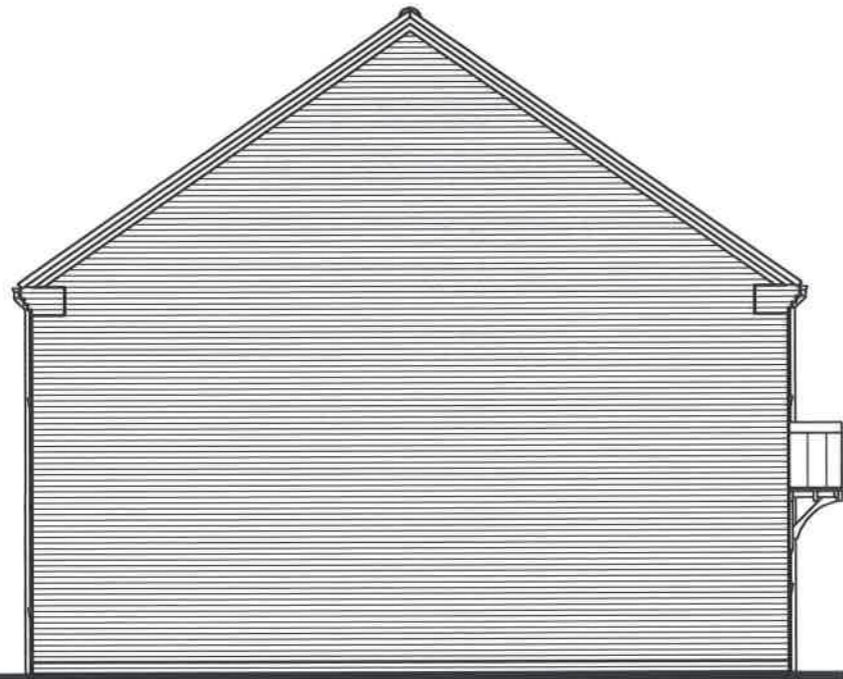

SIDE ELEVATION

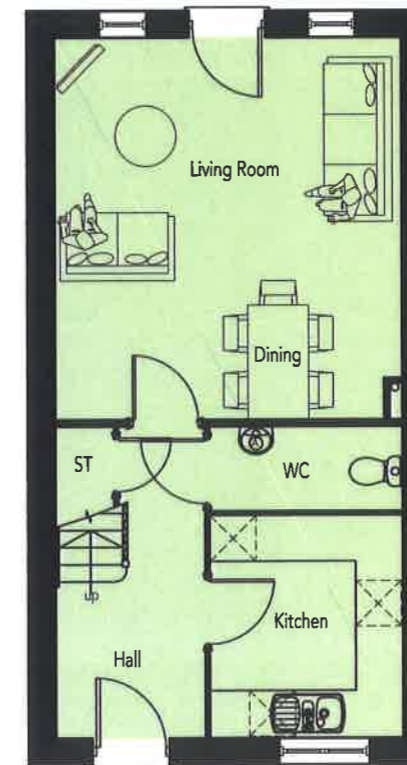

GROUND FLOOR PLAN

16/02446 F

AREA SCHEDULE				
REF /	NET AREA		GROSS AREA (m <sup>2</sup> )	
	m <sup>2</sup>	ft <sup>2</sup>	m <sup>2</sup>	ft <sup>2</sup>
GROUND FLOOR	41.58	447.57	42.27	454.99
FIRST FLOOR	41.58	447.57	42.27	454.99
TOTAL	83.16	895.13	84.54	909.99

NOTES

**NET AREA** = AREA MEASURED WITHIN THE BOUNDARY OF THE PLASTER FINISH TO EXTERNAL WALL AND SLOPING CEILINGS AT 1500MM ABOVE FFL.


**GROSS AREA** = AREA MEASURED WITHIN THE BOUNDARY OF THE INNER STRUCTURAL FACE OF THE EXTERNAL WALL AND SLOPING CEILINGS AT 1200MM ABOVE FFL.

16/02446 F



FRONT ELEVATION

SIDE ELEVATION

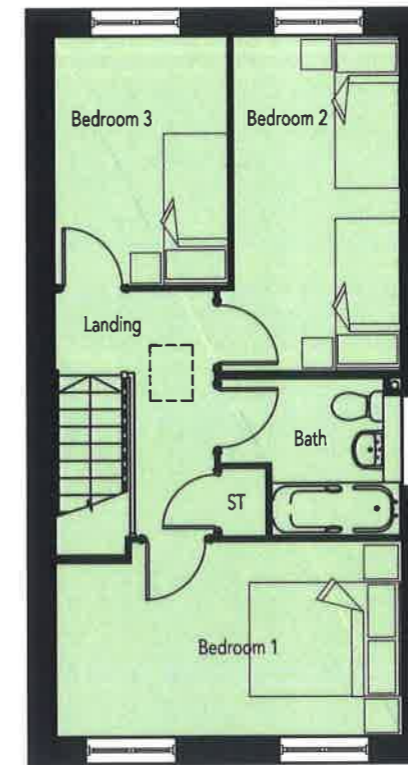


FIRST FLOOR PLAN



REAR ELEVATION

SIDE ELEVATION

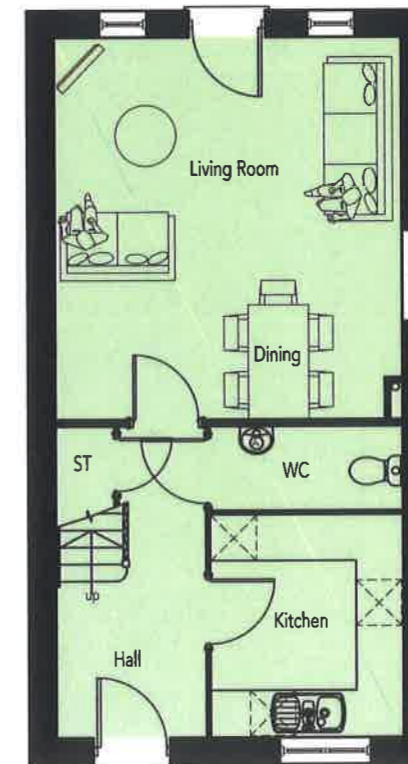

GROUND FLOOR PLAN

AREA SCHEDULE				
REF /	NET AREA		GROSS AREA (m <sup>2</sup> )	
	m <sup>2</sup>	ft <sup>2</sup>	m <sup>2</sup>	ft <sup>2</sup>
GROUND FLOOR	41.58	447.57	42.27	454.99
FIRST FLOOR	41.58	447.57	42.27	454.99
TOTAL	83.16	895.13	84.54	909.99

NOTES

**NET AREA** = AREA MEASURED WITHIN THE BOUNDARY OF THE PLASTER FINISH TO EXTERNAL WALL AND SLOPING CEILINGS AT 1500MM ABOVE FFL.


**GROSS AREA** = AREA MEASURED WITHIN THE BOUNDARY OF THE INNER STRUCTURAL FACE OF THE EXTERNAL WALL AND SLOPING CEILINGS AT 1200MM ABOVE FFL.




16 / 02446 F




FRONT ELEVATION

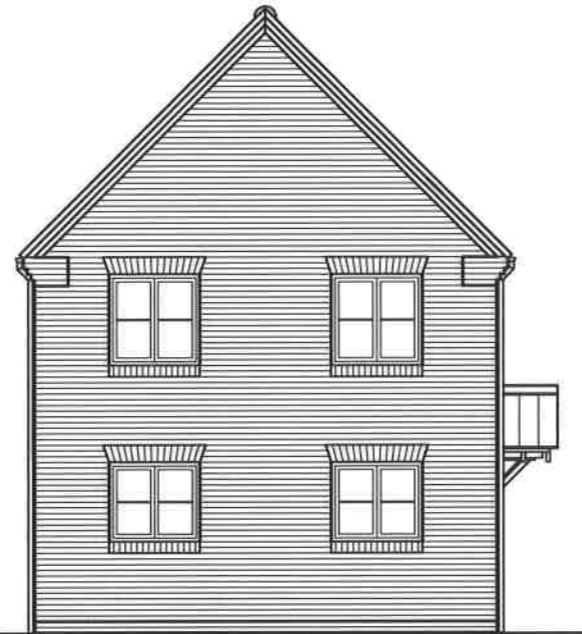

SIDE ELEVATION

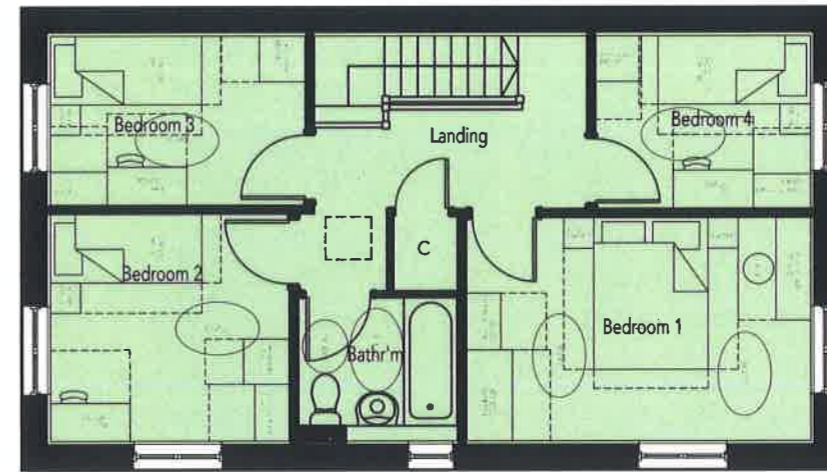


FIRST FLOOR PLAN

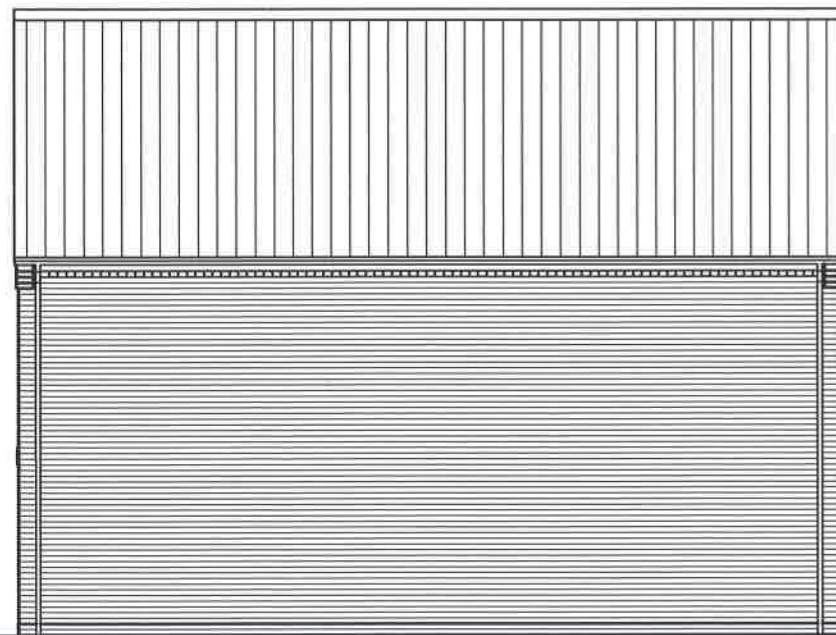

REAR ELEVATION



SIDE ELEVATION

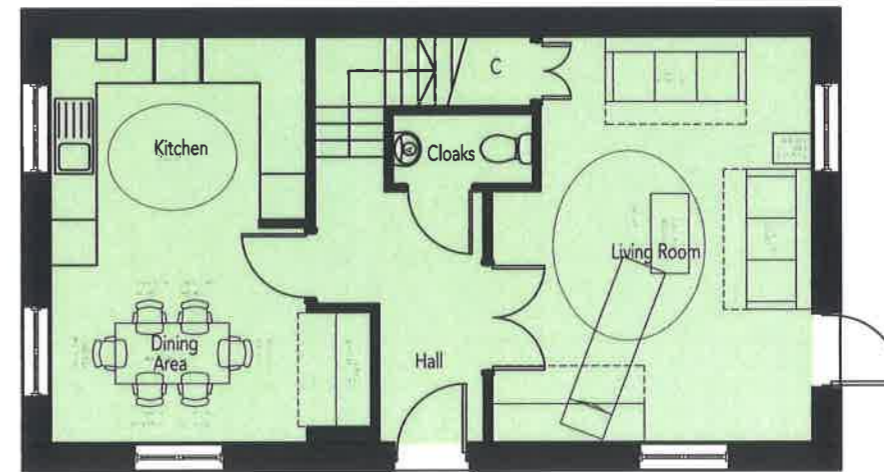

GROUND FLOOR PLAN

AREA SCHEDULE				
REF /	NET AREA		GROSS AREA (m <sup>2</sup> )	
	m <sup>2</sup>	ft <sup>2</sup>	m <sup>2</sup>	ft <sup>2</sup>
GROUND FLOOR	53.38	574.58	54.15	582.87
FIRST FLOOR	53.38	574.58	54.15	582.87
TOTAL	106.76	1149.16	108.30	1165.74

NOTES

**NET AREA** = AREA MEASURED WITHIN THE BOUNDARY OF THE PLASTER FINISH TO EXTERNAL WALL AND SLOPING CEILINGS AT 1500MM ABOVE FFL.


**GROSS AREA** = AREA MEASURED WITHIN THE BOUNDARY OF THE INNER STRUCTURAL FACE OF THE EXTERNAL WALL AND SLOPING CEILINGS AT 1200MM ABOVE FFL.




16/02466 F




FRONT ELEVATION

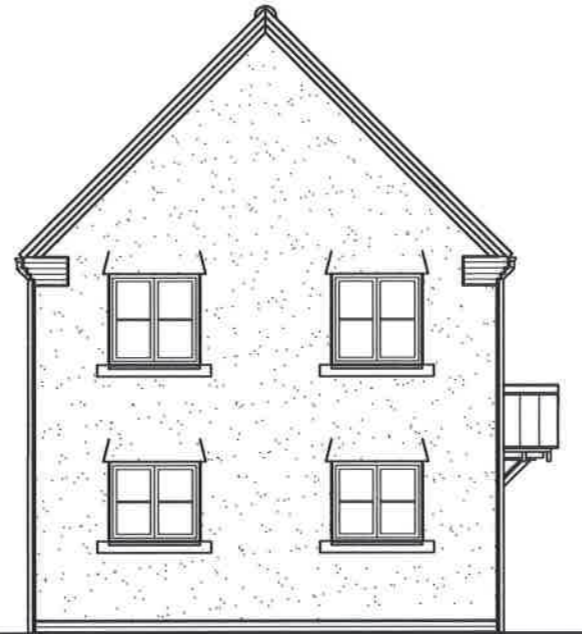

SIDE ELEVATION

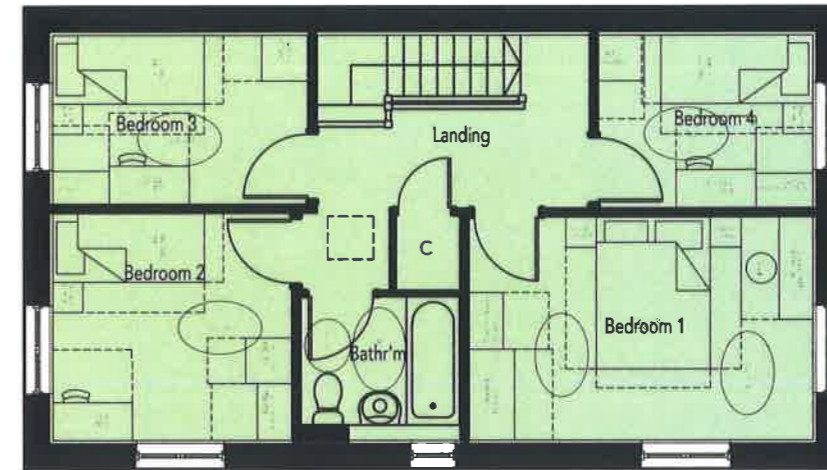


FIRST FLOOR PLAN

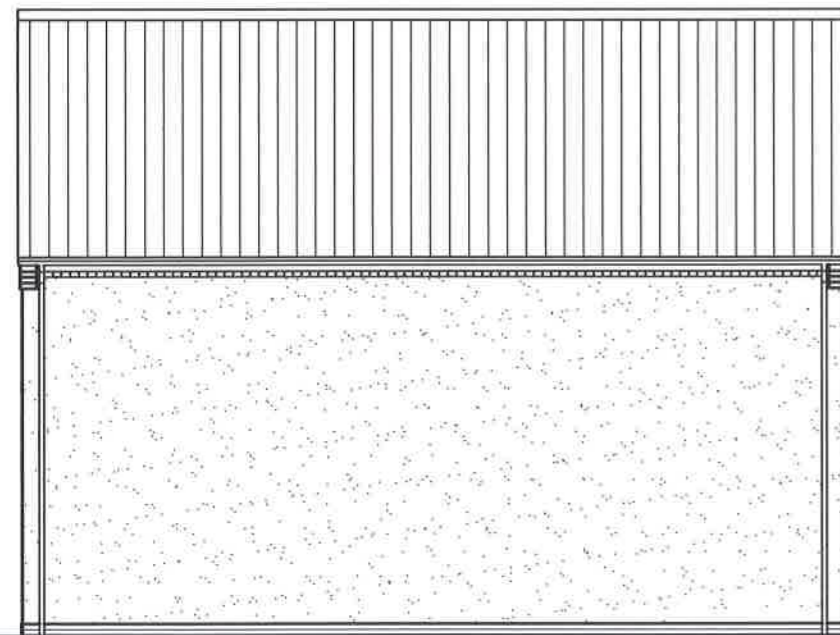

REAR ELEVATION



SIDE ELEVATION

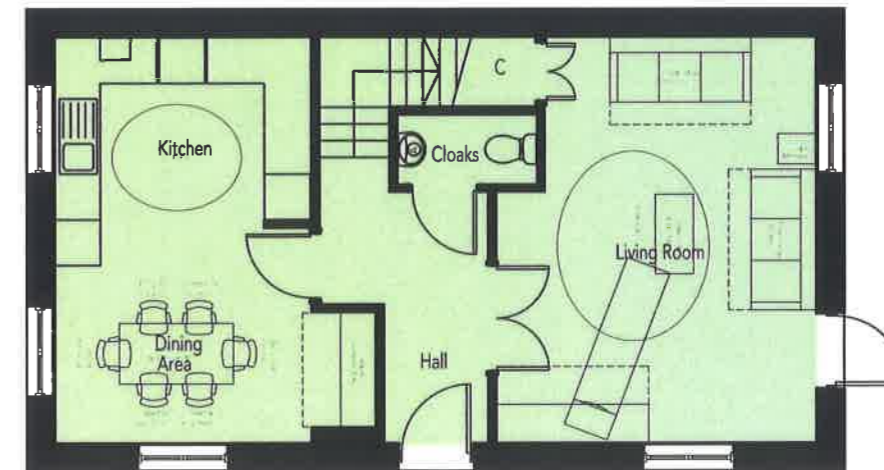

GROUND FLOOR PLAN

AREA SCHEDULE				
REF /	NET AREA		GROSS AREA (m <sup>2</sup> )	
	m <sup>2</sup>	ft <sup>2</sup>	m <sup>2</sup>	ft <sup>2</sup>
GROUND FLOOR	53.38	574.58	54.15	582.87
FIRST FLOOR	53.38	574.58	54.15	582.87
TOTAL	106.76	1149.16	108.30	1165.74

NOTES

**NET AREA** = AREA MEASURED WITHIN THE BOUNDARY OF THE PLASTER FINISH TO EXTERNAL WALL AND SLOPING CEILINGS AT 1500MM ABOVE FFL.

**GROSS AREA** = AREA MEASURED WITHIN THE BOUNDARY OF THE INNER STRUCTURAL FACE OF THE EXTERNAL WALL AND SLOPING CEILINGS AT 1200MM ABOVE FFL.



16/02446 F



FRONT ELEVATION



www.focusdp.com

FOCUS ON DESIGN



16/02446 F



SIDE ELEVATION



FOCUS ON DESIGN

www.focusdp.com



16/02446 F



REAR ELEVATION



FOCUS ON DESIGN

www.focusdp.com





16/02446 F

SIDE ELEVATION



FOCUS ON DESIGN

www.focusdp.com



REVISIONS:

CAMP ROAD



16/02446\_F

GROUND FLOOR PLAN

16/02446 F



FIRST FLOOR PLAN





16/02446 F

SECOND FLOOR PLAN



16/02446 F



FRONT ELEVATION



16/02446 F



REAR ELEVATION

..

16/02446 F



SIDE ELEVATION



16/02446 F.



SIDE ELEVATION



FOCUS ON DESIGN

www.focusdp.com



16/02446 E



GROUND FLOOR PLAN



FOCUS  
ON DESIGN

www.focusdp.com



16/02446 F



FIRST FLOOR PLAN



FOCUS ON DESIGN

www.focusdp.com



16/02446 F



SECOND FLOOR PLAN



16/02446 F



FRONT ELEVATION



FOCUS ON DESIGN

www.focusdp.com



16/02446.F



SIDE ELEVATION



16/02446 F



REAR ELEVATION



15/02446 F



SIDE ELEVATION



16/02446 F



GROUND FLOOR PLAN



16/02446 F



FIRST FLOOR PLAN



FOCUS ON DESIGN  
www.focusdp.com



15/02446 F



SECOND FLOOR PLAN