

FOR CONTINUATION REFER LLA DWG 1619 A6 13

FOR CONTINUATION REFER LLA DWG 1619 A6 16

**PLANTING SCHEDULE**

**HEDGING**

Number	Plant Name	Height	Container	Specification	Density
394 No.	Carpinus betulus	100-125cm	SL	Branched: 5 brks: C	3/m <sup>2</sup>
1347 No.	Escalonia 'Donard Seeding'	40-60cm	SL	Bushy: 5 brks: C	3/m <sup>2</sup>
3786 No.	Lonicera nitida 'Maigrün'	7.5L	Bushy: 9 brks: C	3/m <sup>2</sup>	
1130 No.	Prunus laurocerasus 'Otto Luyken'	40-60cm	S-7.5L	Bushy: 5 brks: C	3/m <sup>2</sup>

Total: 6657 No.

**SHRUBS**

Number	Plant Name	Height	Container	Specification	Density
553 No.	Aucuba japonica 'Crotonifolia'	40-60cm	SL	Bushy: 3 brks: C	5/m <sup>2</sup>
106 No.	Berberis thunbergii 'Atrorpurpurea Nana'	25-30cm	SL	Branched: 5 brks: C	5/m <sup>2</sup>
166 No.	Ceanothus 'Blue Mound'	SL	Bushy: 6 brks: C	5/m <sup>2</sup>	
373 No.	Choisya 'Aztec Pearl'	30-40cm	SL	Bushy: 6 brks: C	5/m <sup>2</sup>
160 No.	Choisya ternata 'Sundance'	40-60cm	7.5L	Bushy: 5 brks: C	5/m <sup>2</sup>
211 No.	Cistus x corbariensis	40-60cm	S-7.5L	Bushy: 6 brks: C	5/m <sup>2</sup>
151 No.	Cornus alba 'Spaethii'	60-80cm	SL	Branched: 4 brks: C	5/m <sup>2</sup>
530 No.	Euonymus fortunei 'Emerald 'n' Gold'	25-30cm	S-7.5L	Bushy: 9 brks: C	5/m <sup>2</sup>
404 No.	Euonymus fortunei 'Silver Queen'	20-30cm	SL	Bushy: 7 brks: C	5/m <sup>2</sup>
10 No.	Fatsia japonica	60-80cm	10L	Leader: C	3/m <sup>2</sup>
99 No.	Hebe 'Autumn Glory'	30-40cm	SL	Bushy: 7 brks: C	5/m <sup>2</sup>
88 No.	Hebe 'Great Orme'	30-40cm	SL	Bushy: 5 brks: C	5/m <sup>2</sup>
266 No.	Hebe 'Red Edge'	S-7.5L	Bushy: 6 brks: C	5/m <sup>2</sup>	
261 No.	Hebe rakaiensis	S-7.5L	Bushy: 7 brks: C	5/m <sup>2</sup>	
66 No.	Hydrangea macrophylla 'Madame Emile Moulle'	40-60cm	SL	Branched: 5 brks: C	5/m <sup>2</sup>
18 No.	Hypericum moserianum 'Tricolor'	S-7.5L	Bushy: 7 brks: C	5/m <sup>2</sup>	
10 No.	Ilex aquifolium 'Alaska'	80-100cm	10L	Leader with Laterals: C	3/m <sup>2</sup>
884 No.	Lavandula angustifolia 'Hidcote'	20-30cm	SL	Bushy: 7 brks: C	5/m <sup>2</sup>
115 No.	Lonicera pileata	SL	Bushy: 8 brks: C	5/m <sup>2</sup>	
526 No.	Pachysandra terminalis 'Green Carpet'	SL	Several Shoots: 11 brks: C	5/m <sup>2</sup>	
94 No.	Philadelphus 'Belle Etoile'	40-60cm	S-7.5L	Branched: 5 brks: C	5/m <sup>2</sup>
32 No.	Phlomis frutescens	30-40cm	S-7.5L	Branched: 5 brks: C	5/m <sup>2</sup>
502 No.	Rosmarinus officinalis 'Severn Sea'	40-60cm	SL	Bushy: 5 brks: C	5/m <sup>2</sup>
658 No.	Ruscus aculeatus	30-40cm	3L	Several Shoots: 3 brks: C	5/m <sup>2</sup>
334 No.	Santolina chamaecyparissus	30-40cm	SL	Bushy: 8 brks: C	5/m <sup>2</sup>
332 No.	Sarcococca confusa	30-40cm	7.5L	Bushy: 7 brks: C	5/m <sup>2</sup>
796 No.	Sarcococca hookeriana digyna	30-40cm	SL	Bushy: 6 brks: C	5/m <sup>2</sup>
297 No.	Skimmia japonica 'Kew White'	30-40cm	SL	Bushy: 4 brks: C	5/m <sup>2</sup>
273 No.	Spiraea japonica 'Goldflame'	30-40cm	S-7.5L	Bushy: 7 brks: C	5/m <sup>2</sup>
769 No.	Viburnum davidii	30-40cm	S-7.5L	Bushy: 4 brks: C	5/m <sup>2</sup>
259 No.	Viburnum tinus 'Eve Price'	30-40cm	SL	Bushy: 5 brks: C	5/m <sup>2</sup>
284 No.	Vincia minor	S-7.5L	Several Shoots: 5 brks: C	5/m <sup>2</sup>	

Total: 9627 No.

**HERBACEOUS**

Number	Plant Name	Container	Specification	Density
92 No.	Agapanthus Headbourne Hybrids	3L	Full Pot: C	5/m <sup>2</sup>
117 No.	Ajuga reptans 'Atropurpurea'	2L	Full Pot: C	5/m <sup>2</sup>
16 No.	Anemone hepatica 'Prinz Heinrich'	2L	Full Pot: C	5/m <sup>2</sup>
124 No.	Aquilegia canadensis	2L	Full Pot: C	5/m <sup>2</sup>
30 No.	Aster 'Little Carlow'	3L	Full Pot: C	5/m <sup>2</sup>
65 No.	Bergenia 'Bressingham Ruby'	3L	Full Pot: C	5/m <sup>2</sup>
27 No.	Bergenia 'Silverlicht'	3L	Full Pot: C	5/m <sup>2</sup>
29 No.	Geranium macrorrhizum 'Album'	3L	Full Pot: C	5/m <sup>2</sup>
128 No.	Heleium 'Moorheim Beauty'	3L	Full Pot: C	5/m <sup>2</sup>
96 No.	Heleium hoopesii 'The Bishop'	3L	Full Pot: C	5/m <sup>2</sup>
322 No.	Helianthus niger	3L	Full Pot: C	5/m <sup>2</sup>
142 No.	Hemerocallis 'Crimson Pirate'	3L	Full Pot: C	5/m <sup>2</sup>
118 No.	Hemerocallis 'Golden Chimes'	3L	Full Pot: C	5/m <sup>2</sup>
257 No.	Hemerocallis 'Stafford'	3L	Full Pot: C	5/m <sup>2</sup>
67 No.	Heuchera 'Chocolate Ruffles'	3L	Full Pot: C	5/m <sup>2</sup>
71 No.	Heuchera 'Green Ivory'	3L	Full Pot: C	5/m <sup>2</sup>
107 No.	Heuchera micrantha 'Palace Purple'	3L	Full Pot: C	5/m <sup>2</sup>
28 No.	Nepeta nervosa	3L	Full Pot: C	5/m <sup>2</sup>
58 No.	Salvia officinalis 'Ticolor'	3L	Full Pot: C	6/m <sup>2</sup>
77 No.	Sedum 'Purple Emperor'	3L	Full Pot: C	5/m <sup>2</sup>
10 No.	Sedum 'Ruby Glow'	3L	Full Pot: C	5/m <sup>2</sup>
67 No.	Stachys byzantina 'Silver Carpet'	3L	Full Pot: C	5/m <sup>2</sup>

Total: 2048 No.

**FERNS**

Number	Plant Name	Container	Specification	Density
144 No.	Asplenium scolopendrium	3L	Full Pot: C	5/m <sup>2</sup>
243 No.	Dryopteris affinis 'Cristata Angustata'	3L	Full Pot: C	5/m <sup>2</sup>
265 No.	Dryopteris filix-mas	3L	Full Pot: C	5/m <sup>2</sup>

Total: 652 No.

**GRASSES**

Number	Plant Name	Height	Container	Specification	Density
45 No.	Calamagrostis x acutiflora 'Karl Foerster'	3L	Full Pot: C	5/m <sup>2</sup>	
297 No.	Carex buchananii	40-60cm	SL	Full Pot: C	5/m <sup>2</sup>
92 No.	Carex comans 'Frosted Curf'	3L	Full Pot: C	5/m <sup>2</sup>	
51 No.	Carex elata 'Aurea'	3L	Full Pot: C	5/m <sup>2</sup>	
13 No.	Deschampsia cespitosa 'Goldtau'	3L	Full Pot: C	5/m <sup>2</sup>	
343 No.	Lirigie masartii	3L	Full Pot: C	5/m <sup>2</sup>	
27 No.	Miscanthus sinensis 'Kleine Fontaine'	3L	Full Pot: C	5/m <sup>2</sup>	

Total: 868 No.

**LEGEND**

- Existing Vegetation to be retained
- Proposed tree planting
- Proposed hedge
- Proposed shrub/herbaceous planting
- Native hedgerow
- Aquatic/Marginal planting
- Grass: Meadow (EM1) - Basic general purpose meadow mixture by Emerogate seeds or similar (approved)
- Grass:Mown
- Grass: Wetland (EG8) - Meadow grass mixture for wetlands by Emerogate seeds or similar (approved)

**GENERAL NOTES**

This drawing is to be used for planting information only, and is subject to alteration following changes to the site layout or until approved by the area designer.

Any species substitution by the contractor must be verified with the Landscape Architect through the Job Architect.

This layout must be checked in accordance with NHC Standards 2013 (Chapter 4.2 - Building Near Trees & Chapter 9.2 Drives, Paths and Landscaping) by the Regional Engineer prior to implementation.


Excavations: Contractors must ensure that they have full information relating to service and drainage positions before undertaking any excavations.

Root barriers to be used in association with tree planting adjacent to kerbs / services / footpaths etc. (Greenleaf ReRoot products or similar application, in accordance with manufacturers instructions).

**NOTES:**

Please note all planting mixes should be planted as follows:  
 Shrubs/Grasses to be planted in groups of 3 to 5 to the rear of the mix area. With herbaceous to be planted in groups of 3 randomly throughout mix area.

For Landscape Specification refer to drawing 1619 A6 17  
 For Rain Gardens refer to drawing 1619 A6 04  
 For Tree Specification refer to drawing 1619 A6 03

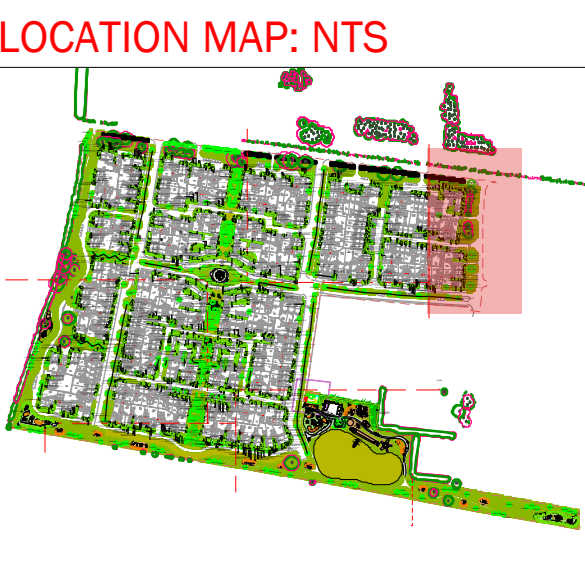

Rev	Date	Description
A	11.11.16	Tree No. reduced following comments
B	09.02.18	Tree planting amendments following tree removal
C	01.03.18	Planting amendments following architectural layout information
D	30.04.18	Plot number amendments

Title: Details Planting - Sheet 3 of 7  
 Project: Southstar living  
 Client: Southstar living  
 Date: 1 October 18  
 Scale: 1:2000 @ A0  
 Drawing No: 1619 A6 14 D  
 Rev: 1619 A6 14 D