

- LEGEND**
- Existing Vegetation to be retained
 - Proposed Trees
 - Grass: Meadow (EM1 - Basic general purpose meadow mixture by Emorsgate seeds or similar approved)
 - Grass: Mown
 - Hoggin Footpath
 - Rubber Eco Mulch surfacing in various colours
 - Bowtop fencing and self closing gate

- NOTES:**
- ✓ All Play areas to be subject to ROSPA design standard specifications and post installation inspection
 - ✓ For Landscape Specification refer to drawing 1619 A6 17
 - ✓ For Planting Schedule refer to drawing 1619 A6 14
 - ✓ For Planting Details refer to drawing 1619 A6 15




NAT506 - TREE CASTLE BY KOMPAN



GSP0005 - PEEKABOO TUNNEL BY KOMPAN



MSC5401 - CLOUD CLIMBER BY KOMPAN

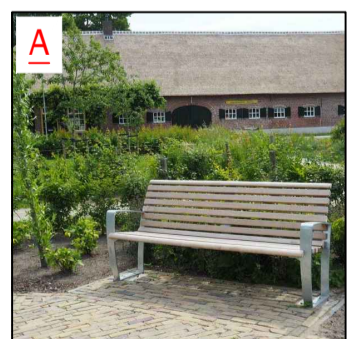

BX14 4015 - Willenhall seat



BX45 2552-DD-RC - Derby Double Wheelie Bin



M213 - KOMPAN Sign for 3 descriptions

LOCATION MAP: NTS



| Rev | Date | Description |
|-----|----------|--|
| A | 11.11.16 | Tree No. reduced following comments |
| B | 15.01.18 | Layout alterations following architectural layout amendments |
| C | 07.09.18 | Arrangement Adjustments |
| D | 15.04.19 | Site layout altered, proposals adjusted to coordinate |

Title: Western LAP 2 Proposal
 Project: Hedon Park, Leicester - Phase 9
 Client: Northcote Living
 Date: October 16
 Scale: 1:100@ A2
 Drawing No: 1619 A6 09 D
 Rev:

