

- LEGEND**
- Proposed Trees
 - Hedging
 - Grass: Meadow (EM1 - Basic general purpose meadow mixture by Emorsgate seeds or similar approved)
 - Grass: Mown
 - Grass: Wetland (EG8 - Meadow grass mixture for wetlands by Emorsgate seeds or similar approved)
 - Macadam surface
 - Wet Pour Safety Surfacing
 - Bowtop fencing and self closing gate

For Landscape Specification refer to drawing 1619 A6 17

For Planting Schedule refer to drawing 1619 A6 14

For Planting Details refer to drawing 1619 A6 12

For Tree Planting Details refer to drawing 1619 A6 03

Rev	Date	Description
A	11.11.16	Tree No. reduced following comments
B	15.01.18	Layout alterations following architectural layout amendments
C	30.04.18	Plot number amendments
D	07.09.18	Gate & Bench adjustments
E	15.04.19	Site layout altered, proposals adjusted to coordinate

Title: Central LAP Proposal

Project: Heyford Park, Bicester - Phase 9

Client: Dorchester Living

Date: October 16

Scale: 1:200@ A3

Drawing No: 1619 A6 11 E

Rev:

T: +44 (0)1279 647044 E: office@lizlake.com www.lizlake.com


PLANNING

COPYRIGHT Liz Lake Associates
Information contained in this drawing is confidential and may not be used for any purpose other than that for which the drawing is supplied without prior written authority of Liz Lake Associates. This drawing is copyright and may not be copied except within the agreed conditions of supply.


BASE MAPPING:
Reproduced from Ordnance Survey map data by permission of Ordnance Survey © Crown copyright 2014. Licence No. 100007196.
© Crown copyright and database rights 2014
Ordnance Survey Licence No. 0100031673.
This drawing may contain information and/or mapping from a number of sources and its accuracy should be verified on site.

LIZ LAKE ASSOCIATES
LANDSCAPE ARCHITECTS

LOCATION MAP: NTS

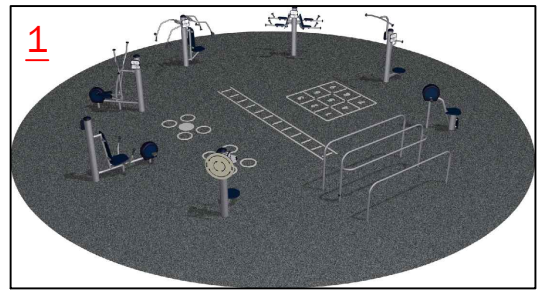

1
FSP40200 - Circuit Training
127M² By Kompan

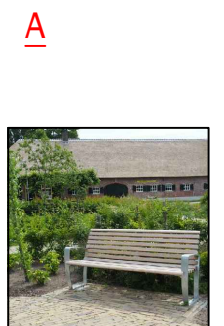

A
BX14 4015 - Willenhall seat



B
BX45 2552-DD-RC -
Derby Double
Wheelie Bin



BXMW/GS/Sheffield-stand
- Sheffield Cycle Stand

