



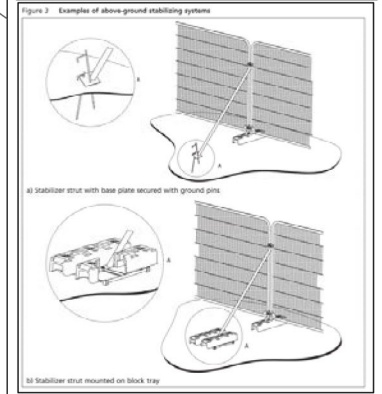

- T1 Category A - high quality & value
- T1 Category B - moderate quality & value
- T1 Category C - low quality & value
- T1 Category U- unsuitable for retention
- Tree to be retained
- Tree to be removed
- Root protection area
- Tree protection barrier
- Specialist methods of construction

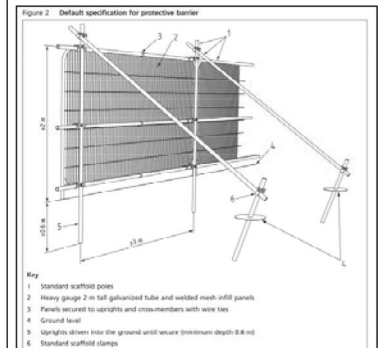

Rev D: Change to layout 20.07.18  
 Rev C: Change to layout 18.07.18  
 Rev B: Change to layout 14.06.18  
 Rev A: Change to layout 29.01.18

# Underhill

## TREE CONSULTANCY

This drawing is copyright & must not be reproduced without consent from Underhill Tree Consultancy

01245 209928  
 mail@underhilltc.co.uk www.underhilltc.co.uk

Project:  
**Bodicote, Banbury**

Client:  
**Crest**

Title:  
**Tree Protection Plan**

Scale: **1:1000 @ A3**

Date: **06.12.17**

Drawing status: **Planning**

Drawing No:  
 UTC-0225-P04-TPP Revision: **D**