


FOR CONTINUATION REFER LLA DWG 1908 11

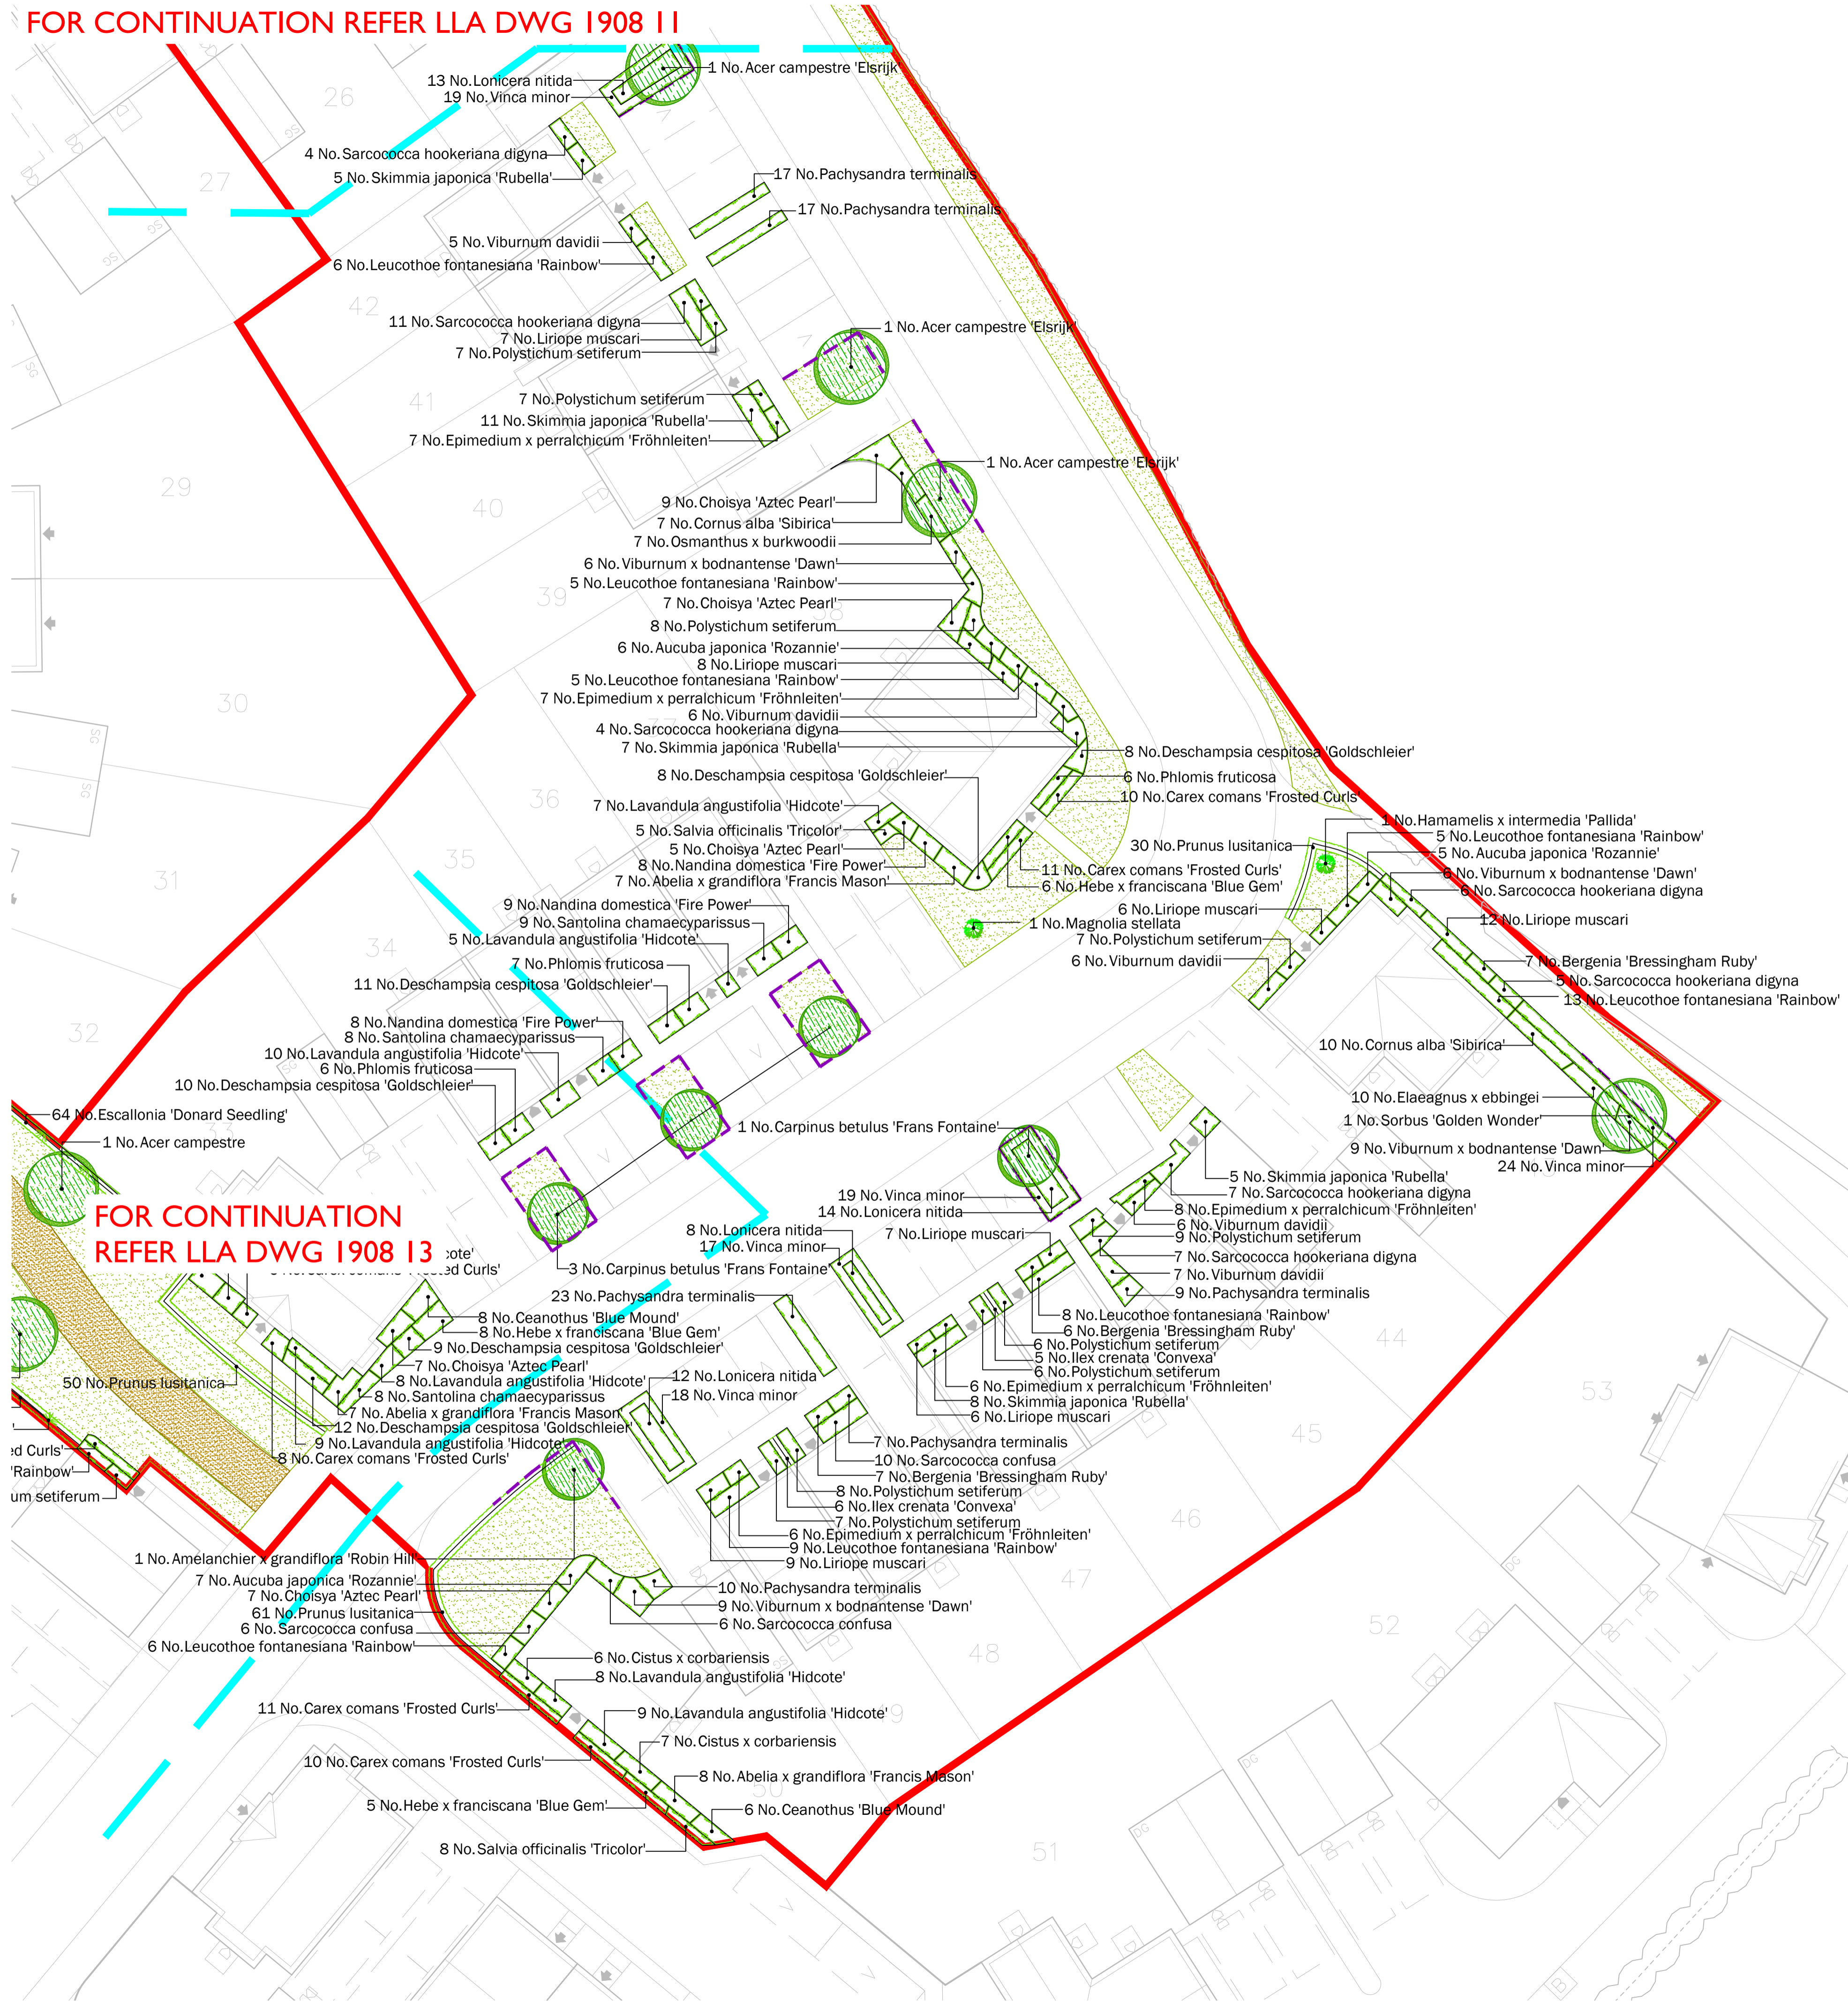

FOR CONTINUATION
REFER LLA DWG 1908 13

TREES

Number	Plant Name	Height	Girth	Pot Size	Specification
8 No.	Acer campestre	400-450cm	16-18cm	45-85L	Extra Heavy Standard: 5 brks: C: Clear Stem min. 200cm
5 No.	Acer campestre 'Elsrijk'	400-450cm	18-20cm	100-200L	Extra Heavy Standard: C: Clear Stem min. 200cm
1 No.	Amelanchier x grandiflora 'Robin Hill'	425-600cm	14-16cm	45-85L	Extra Heavy Standard: 5 brks: C: Clear Stem 175-200cm
7 No.	Carpinus betulus 'Frans Fontaine'	450-500cm	18-20cm	100-200L	Extra Heavy Standard: C: Clear Stem min. 200cm
6 No.	Fagus sylvatica	400-450cm	16-18cm	45-85L	Extra Heavy Standard: C: Clear Stem min. 200cm
1 No.	Liquidambar styraciflua 'Worplesdon'	550-600cm	25-30cm		Semi-Mature: 4x: RB: Clear Stem min. 200cm
3 No.	Magnolia 'Galaxy'	400-500cm	18-20cm	100-200L	Extra Heavy Standard: 5 brks: C: Clear Stem min. 175cm
6 No.	Prunus avium	400-450cm	16-18cm	45-85L	Extra Heavy Standard: C: Clear Stem min. 200cm
1 No.	Pyrus calleryana 'Chanticleer'	450-500cm	18-20cm	100-200L	Extra Heavy Standard: C: Clear Stem min. 200cm
4 No.	Sorbus 'Golden Wonder'	450-500cm	18-20cm	100-200L	Extra Heavy Standard: C: Clear Stem min. 200cm

Total :42 No.

HEDGING

Number	Plant Name	Height	Container	Specification	Density
339 No.	Escallonia 'Donard Seeding'	60-80cm	10L	Bushy: 6 brks: C	0.3Cr
11 No.	Ilex crenata 'Convexa'	30-40cm	10L	Bushy: 9 brks: C	3/m
203 No.	Prunus lusitanica	80-100cm	10L	Bushy: 6 brks: C	0.3Cr

Total :553 No.

SHRUBS

Number	Plant Name	Height	Diameter	Container	Specification	Density
83 No.	Abelia x grandiflora 'Francis Mason'	40-60cm		10L	Bushy: 5 brks: C	3/m ²
40 No.	Aucuba japonica 'Rozannie'	40-60cm		10L	Bushy: 5 brks: C	3/m ²
20 No.	Brachyglottis 'Sunshine'	40-60cm		10L	Branched: 8 brks: C	3/m ²
34 No.	Ceanothus 'Blue Mound'	40-60cm	40-60cm	10L	Bushy: 6 brks: C	3/m ²
101 No.	Choisya 'Aztec Pearl'	40-60cm		10L	Bushy: 7 brks: C	3/m ²
58 No.	Cistus x corbariensis	40-60cm		10L	Bushy: 8 brks: C	3/m ²
11 No.	Convolvulus cneorum	30-40cm	5-7.5L		Bushy: 7 brks: C	3/m ²
33 No.	Cornus alba 'Sibirica'	80-100cm		10L	Branched: 5 brks: C	3/m ²
47 No.	Elaeagnus x ebbingei	60-80cm		10L	Branched: 6 brks: C	3/m ²
14 No.	Euonymus fortunei 'Emerald Gaiety'	30-40cm	30-40cm	10L	Bushy: 11 brks: C	3/m ²
4 No.	Hamamelis x intermedia 'Pallida'	80-100cm		20-25L	Branched: 5 brks: C	Counted
34 No.	Hebe x franciscana 'Blue Gem'	40-60cm		10L	Bushy: 9 brks: C	3/m ²
121 No.	Lavandula angustifolia 'Hidcote'	30-40cm		10L	Bushy: 9 brks: C	4/m ²
110 No.	Leucothoe fontanesiana 'Rainbow'	40-60cm		10L	Bushy: 7 brks: C	3/m ²
93 No.	Lonicera nitida	60-80cm		10L	Bushy: 7 brks: C	3/m ²
1 No.	Magnolia stellata	100-125cm		25L	Branched: 5 brks: C	Counted
25 No.	Nandina domestica 'Fire Power'		30-40cm	10L	Bushy: 8 brks: C	4/m ²
14 No.	Osmanthus x burkwoodii	60-80cm		10L	Bushy: 7 brks: C	3/m ²
226 No.	Pachysandra terminalis		20-30cm	5-7.5L	Several Shoots: 11 brks: C	5/m ²
19 No.	Phlomis fruticosa	40-60cm		10L	Branched: 5 brks: C	3/m ²
13 No.	Pittosporum tenuifolium 'Tom Thumb'	30-40cm		10L	Bushy: 7 brks: C	3/m ²
31 No.	Santolina chamaecyparissus	30-40cm		10L	Bushy: 9 brks: C	4/m ²
46 No.	Sarcococca confusa	40-60cm		10L	Bushy: 8 brks: C	3/m ²
115 No.	Sarcococca hookeriana digyna	30-40cm		10L	Bushy: 8 brks: C	3/m ²
83 No.	Skimmia japonica 'Rubella'	40-60cm		10L	Bushy: 5 brks: C	3/m ²
97 No.	Viburnum davidii	30-40cm		10L	Bushy: 5 brks: C	3/m ²
37 No.	Viburnum x bodnantense 'Dawn'	80-100cm		10L	Branched: 4 brks: C	3/m ²
164 No.	Vinca minor		30-40cm	10L	Several Shoots: 7 brks: C	3/m ²

Total :1674 No.

HERBACEOUS

Number	Plant Name	Container	Specification	Density
58 No.	Bergenia 'Bressingham Ruby'	5L	Full Pot: C	5/m ²
80 No.	Epimedium x perralchicum 'Fröhnleiten'	5L	Full Pot: C	5/m ²
13 No.	Salvia officinalis 'Tricolor'	5L	Full Pot: C	5/m ²

Total :151 No.

CLIMBERS

Number	Plant Name	Height	Container	Specification	Density
19 No.	Lonicera japonica 'Halliana'	150cm	25L	Trellis: Several Shoots: 5 brks: C	Counted

Total :19 No.

BULBS

Number	Plant Name	Specification	Density
282 No.	Narcissus pseudonarcissus	Grade 5/6	13/m ²

Total :282 No.

FERNS

Number	Plant Name	Container	Specification	Density
181 No.	Polystichum setiferum	5L	Full Pot: C	5/m ²

Total :181 No.

GRASSES

Number	Plant Name	Container	Specification	Density
116 No.	Carex comans 'Frosted Curly'	5L	Full Pot: C	5/m ²
101 No.	Deschampsia cespitosa 'Goldschleier'	5L	Full Pot: C	5/m ²
107 No.	Liriope muscari	5L	Full Pot: C	5/m ²

Total :324 No.

LEGEND

- Existing trees / vegetation - refer to architectural report for detail
- Proposed tree
- Proposed hedge
- Proposed climber
- Proposed specimen plant
- Proposed planting
- Proposed grass
- Proposed root barrier - GreenBlue Urban ReRoot 1000 or similar approved
- Page division lines
- Site application boundary

GENERAL NOTES

This drawing is to be used for planting information only, and is subject to alteration through changes to the site layout or until approved by the area designer.

Any species substitution by the contractor must be verified with the Landscape Architect through the Job Architect.

This layout must be checked in accordance with NHBC Standards 2013 (Chapter 4.2 - Building Near Trees & Chapter 9.2 Drives, Paths and Landscaping) by the Regional Engineer prior to implementation.

Excavations: Contractors must ensure that they have full information relating to service and drainage positions before undertaking any excavations.

Root barriers to be used in association with tree planting adjacent to kerbs / services / footpaths etc. (GreenBlue Urban ReRoot products or similar application, in accordance with manufacturer's instructions).

For Planting Schedule refer to LLA drawing 1908 12

For Detailed LEAP Proposals refer to LLA drawing 1908 08

For Landscape Specification, Planting Details and Emorgate Seed Mixes refer to LLA drawing 1908 09



Location Plan
Not to Scale

Rev	Date	Description
A	29.01.18	POS updated
B	20.04.18	New architectural layout
C	23.04.18	Amendments to planting
D	24.04.18	Amendments to planting outside plot 37
E	14.05.18	New architectural layout
F	07.06.18	General amendments
G	11.06.18	Updated layout
H	14.06.18	Updated layout
I	18.07.18	Updated layout
J	19.07.18	Updated planting schedule

Title: Detailed Planting Proposals - Phase 1
Sheet 2 of 3

Project: Blossom Fields, Bodcote, Banbury
Client: Crest Nicholson
Date: December 2017
Scale: 1:200 @ A1
Drawing No: 1908 12 J
Rev: