

- LEGEND**
- Site application boundary
 - Soft Landscape -**
refer to detailed planting proposals for detail
 - Existing trees - refer to arboricultural report for further detail
 - Proposed trees
 - Proposed hedge
 - Proposed planting
 - Proposed grass
 - Proposed meadow
 - Proposed bulbs
 - Hard Landscape / Equipment**
 - Proposed tarmac path or similar approved
 - Proposed wetpour safety surfacing by Abacus PG or similar approved - colours in red, bright yellow, brown, eggshell and dark green
 - Proposed bow topped railings to play area perimeter; 1000mm high
 - Proposed 1.2m wide self closing gate; opening inwards
 - Proposed mounding - to be no steeper than 1:3
 - Proposed Eastgate Seat (BX 2020-BP) by Broxap or similar approved; 1800x620x830mm; metal work to RAL 9005 (Black)
 - Proposed litter bin with locking top
 - Play equipment safety zones
 - +0.5m Indicative spot heights

- Play Equipment:**
1. Chimpanzee by Playdale (JC/CHM/S)
 2. Nest Swing 2.6m by Jupiter Play (901220300R)
 3. Trunk Pile by Jupiter Play (906110180R)
 4. Teepee Course Little Path by Jupiter Play (907224350R)
 5. Playtower Twiete by Jupiter Play (903345100R)
 6. Talk Tubes by Jupiter Play (9122541100)
 7. Spring Horse by Playdale (SPR410)
 8. Discover by Playdale (LEX/DIS)

All equipment specified from Playdale, Jupiter Play & Hand Made Places:

Playdale:
Phone: 01539531561
Email: enquiries@playdale.co.uk
Web: www.playdale.co.uk

Jupiter Play:
Phone: 0115 969 9859
Email: info@jupiterplay.co.uk
Web: www.jupiterplay.co.uk

Note:
Playground sign to be incorporated as per council recommendation
'No Dogs' sign to be located in ground at each LEAP/LAP entrance

NOTES:
For detailed planting proposals refer to LLA drawings 1908 11-13

0 1 2 5m
Scale in metres

Rev	Date	Description
A	18.01.18	Revised layout / red line
B	22.01.18	Path specification amended
C	29.01.18	POS amended
D	06.06.18	LEAP/LAP redesigned
E	11.06.18	Location adjusted
F	14.06.18	Revised layout
G	18.07.18	Revised layout
H	19.07.18	Planting amendments

Title: Detailed LEAP / LAP Proposals
Project: Blossom Fields, Bodicote, Banbury
Client: Crest Nicholson
Date: December 2017
Scale: 1:100 @ A1
Drawing No: 1908 08 H
Rev:

T: +44 (0)1273 647044 E: office@lize.com www.lize.com

Location Plan
Not to Scale

LIZ LAKE ASSOCIATES
LANDSCAPE ARCHITECTS



1. Chimpanzee by Playdale




2. Nest Swing 2.6m by Jupiter Play



3. Trunk Pile by Jupiter Play



4. Teepee Little Course by Jupiter Play

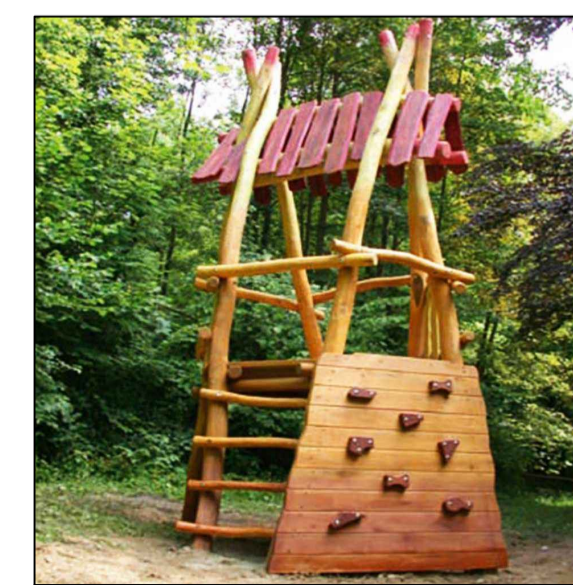

5. Playtower Twiete by Jupiter Play



6. Talk Tubes by Jupiter Play



7. Spring Horse by Playdale



8. Discover by Playdale