



KEY: MATERIALS PLAN

 APPLICATION BOUNDARY

FACING MATERIALS:

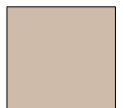
 **BRICK - RED**
(IBSTOCK LEICESTER RED STOCK, OR SIMILAR APPROVED)

 
 **BRICK - MULTI**
(IBSTOCK LAMBOURN ORANGE, OR SIMILAR APPROVED)

 **NATURAL STONE**
(COLOUR TO BE DETERMINED)

ROOF MATERIALS:

 **TILE A (MARLEY GARDSDALE- BLUE BLACK,**
OR SIMILAR APPROVED)

 **TILE B (MARLEY DUO EDGEMERE- OLD**
ENGLISH DARK RED, OR SIMILAR APPROVED)

 **TILE C (MARLEY DUO MODERN- OLD**
ENGLISH DARK RED, OR SIMILAR APPROVED)

OTHER:

RAINWATER GOODS
(BLACK)

FRONT DOORS
(BLACK, OR SIMILAR APPROVED)

PERSONNEL/REAR/SIDE DOORS
(WHITE)

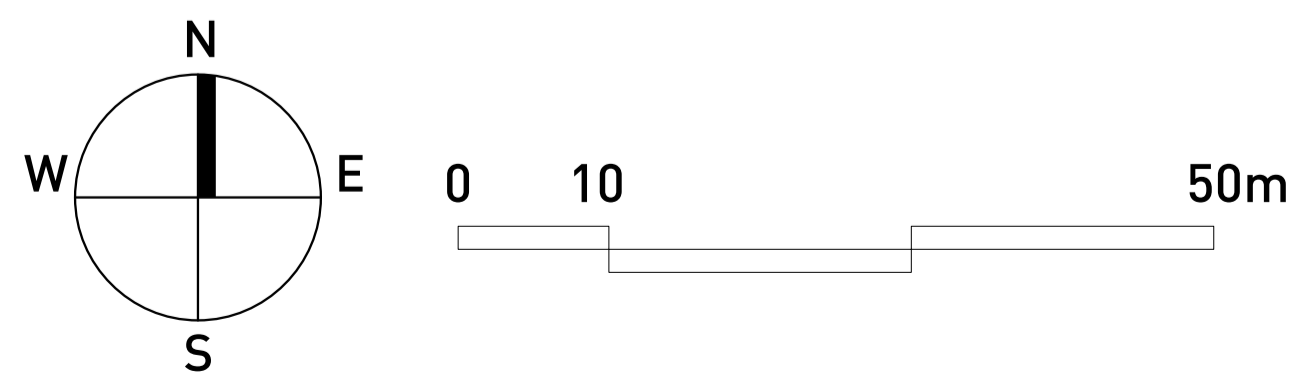
GARAGE DOOR COLOUR
(BLACK, OR SIMILAR APPROVED)

METER BOXES
(WHITE - LOCATED TO THE SIDE)

BARGE BOARDS/FASCIAS & SOFITS/ PORCHES
(BLACK)

WINDOW CASEMENTS
(WHITE UPVC)

DPC (BRICK)
TO MATCH PREDOMINANT FACING BRICK



OXFORD ROAD, BODICOTE - MATERIALS PLAN - PHASE 1 Pegasus Design