



103mm Recon Stone outer leaf.

PVC-U Window Head (For Stone Cill)

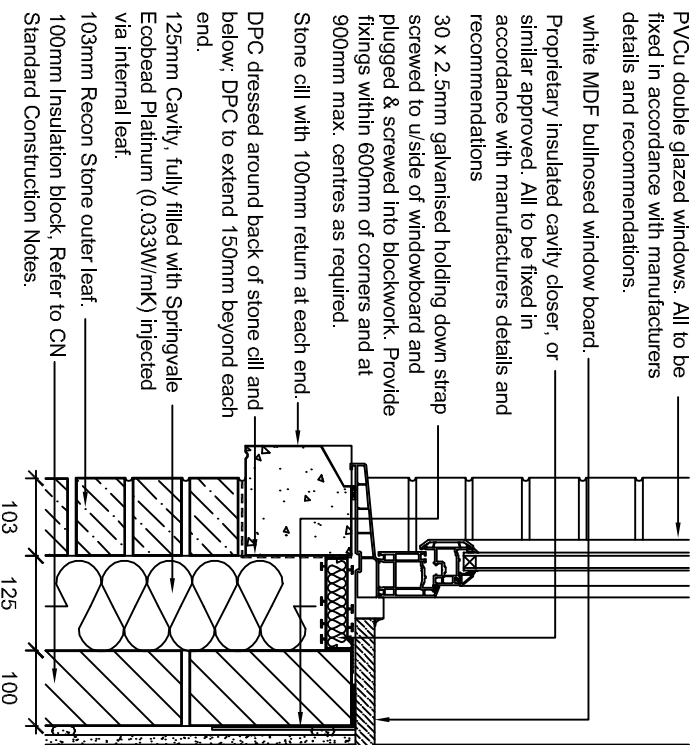

PVC-u Window & Cill (Stone Cill)

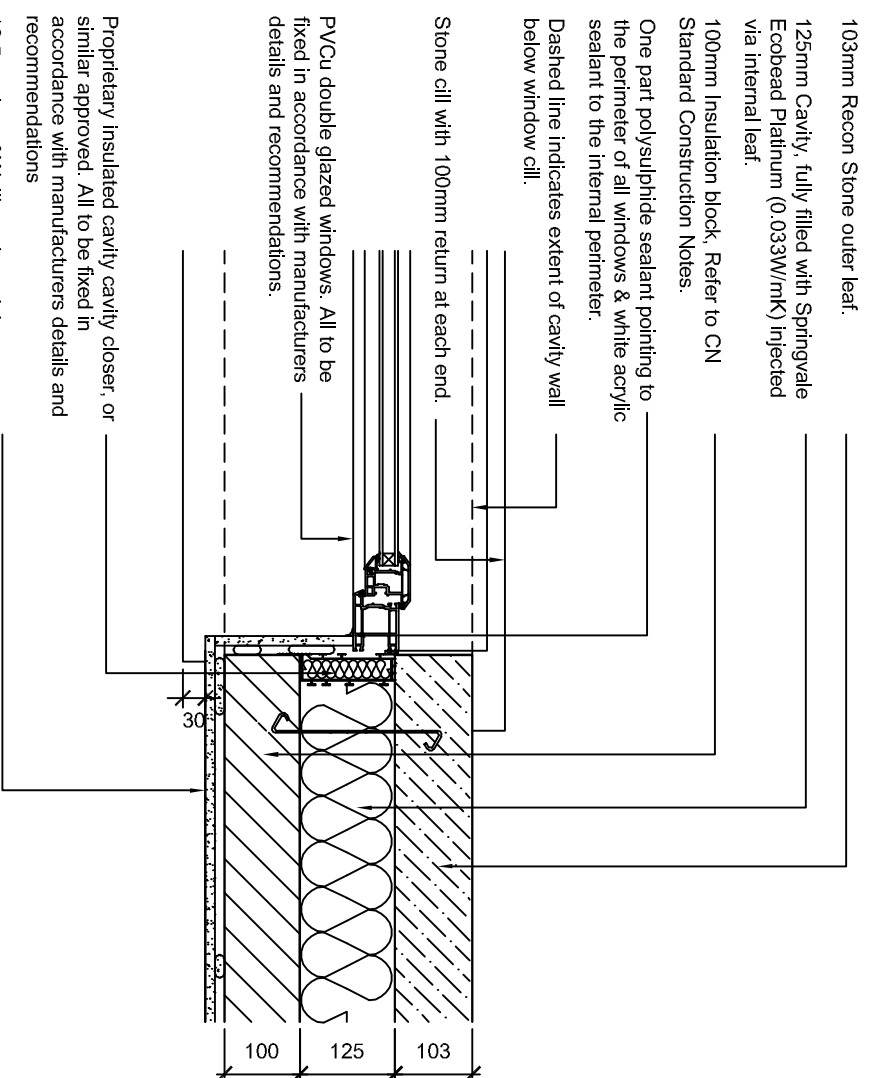

PVC-u Window Jamb/ reveal (Stone Cill)



**Crest
NICHOLSON**

Internet: www.crestnicholson.com

Site/House Type: Crest Standard Details

Dwg Title: Window Head , Cill & Jamb Details
(Stone Cill)

Rev.	Description.	Date.	Initial.
**	**	**	**

Crest Nicholson Ltd.

Scale:	1:10	Date:	OCT 2011	Drawn:	-	Checked:	-
--------	------	-------	----------	--------	---	----------	---

CAD Ref:	-	NHBC Approval Ref:	
----------	---	--------------------	--

Drawing No:	CNSD/ 027	Revision:	**
-------------	-----------	-----------	----