




## PVC-U Window Head (Brickwork )

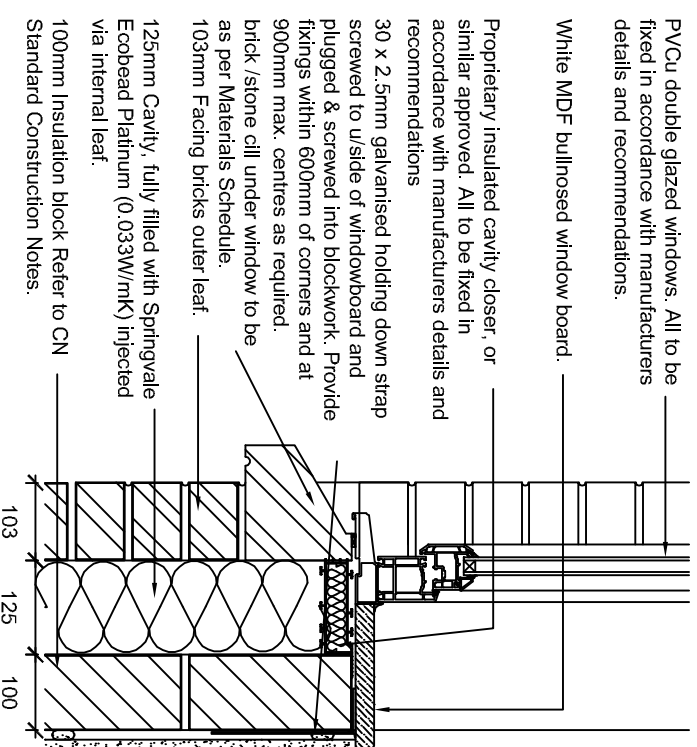

## PVC-U Window & Cill (Brickwork )

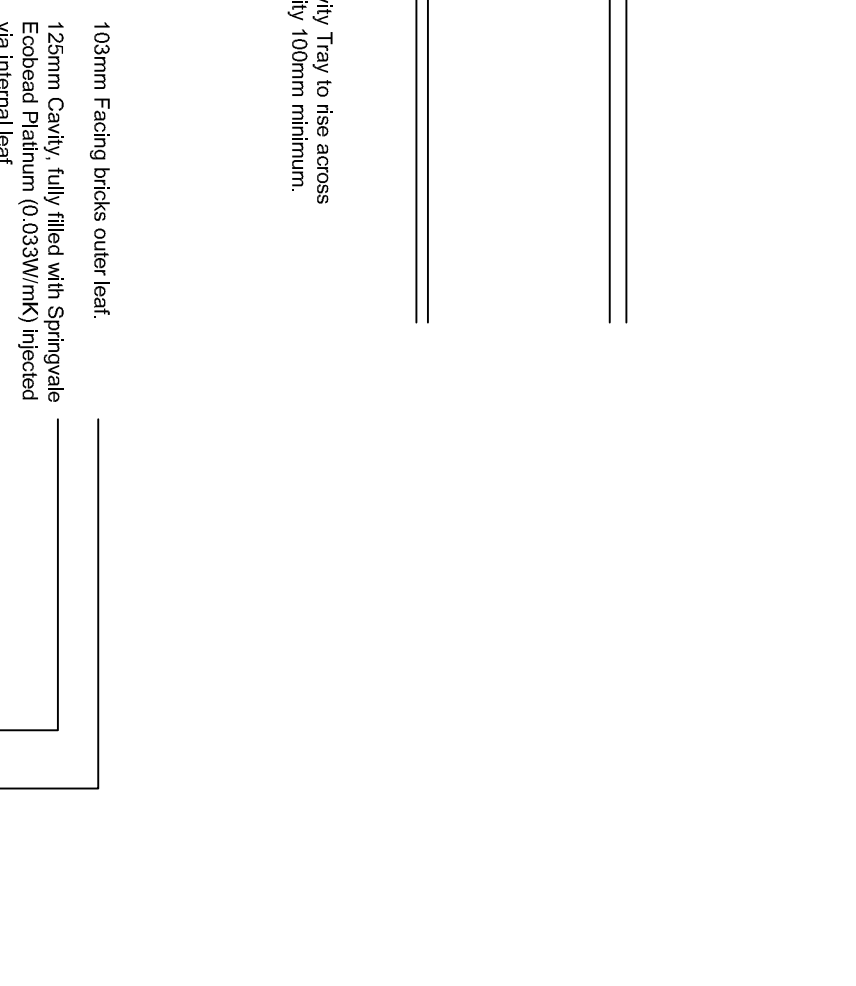


103mm Facing bricks outer leaf.  
125mm Cavity, fully filled with Springvale Ecobead Platinum (0.033W/mK) injected via internal leaf.  
100mm Insulation block. Refer to CN Standard Construction Notes.  
One part polysulphide sealant pointing to the perimeter of all windows & white acrylic sealant to the internal perimeter.  
Dashed line indicates extent of cavity wall below window cill.

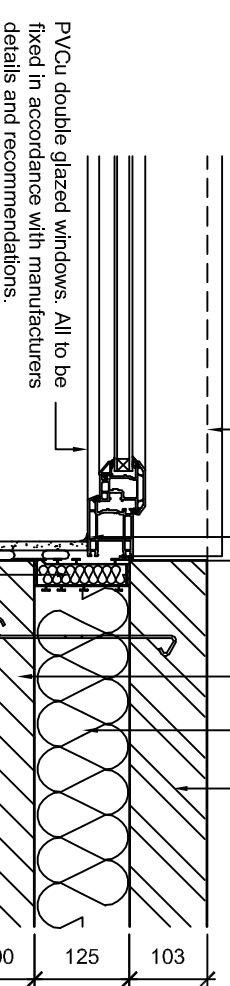

12.5mm knauf Wallboard on dabs, or similar approved. All boards to receive 3mm skim finish to Knauf's recommendations.  
Proprietary insulated cavity closer. All to be fixed in accordance with manufacturers details and recommendations.

## PVC-U Window Jamb/ reveal (Brickwork )

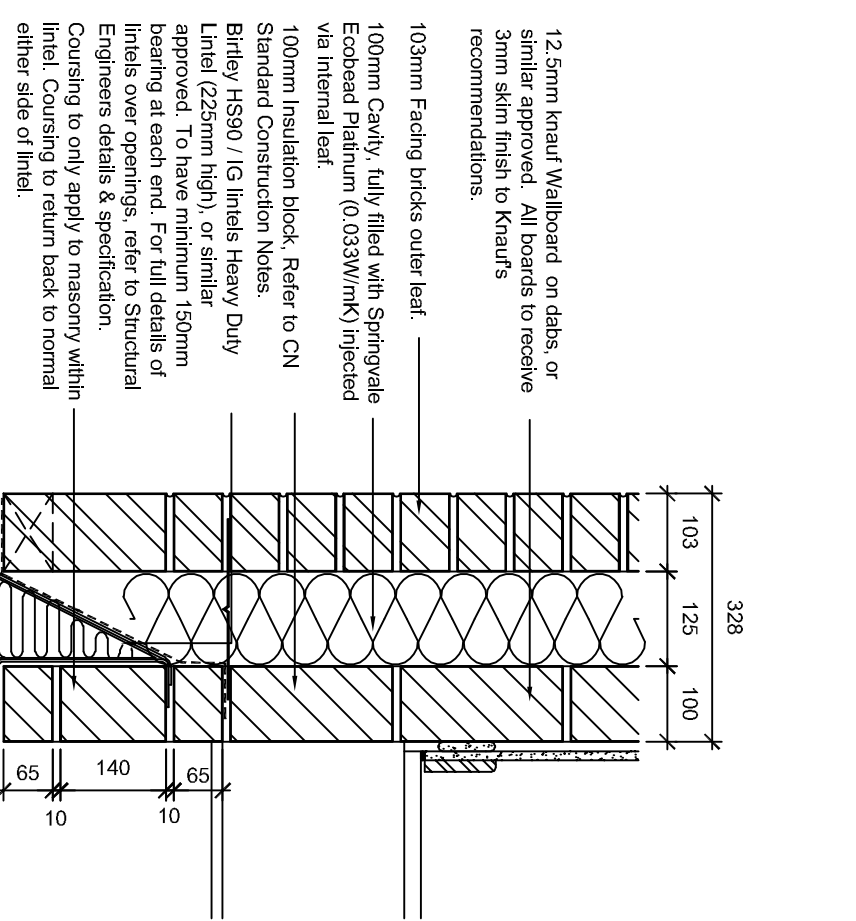

## Lintel & Proposed Coursing (For large openings) scale 1:10.

Rev.	Description.	Date.	Initial.
**	***	**	**

Crest Nicholson Ltd



Internet: [www.crestnicholson.com](http://www.crestnicholson.com)

Site/House Type: Crest Standard Details  
 Drg Title: Window Head , Cill & Jamb Details  
 (Brickwork)

Scale:	Date:	Drawn:	Checked:
1:10	JAN 18	-	-
CAD Ref: -		NHBC Approval Ref:	
Drawing No: CNSD/ 024		Revision: **	