





KEY:

OCC Refuse Vehicle

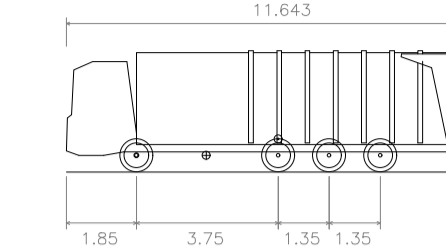

Overall Length 11.643m
 Overall Width 2.500m
 Overall Body Height 3.205m
 Min Body Ground Clearance 0.410m
 Track Width 2.500m
 Lock-to-lock time 4.00s
 Wall to Wall Turning Radius 11.250m

Vehicle Tracking Elements:

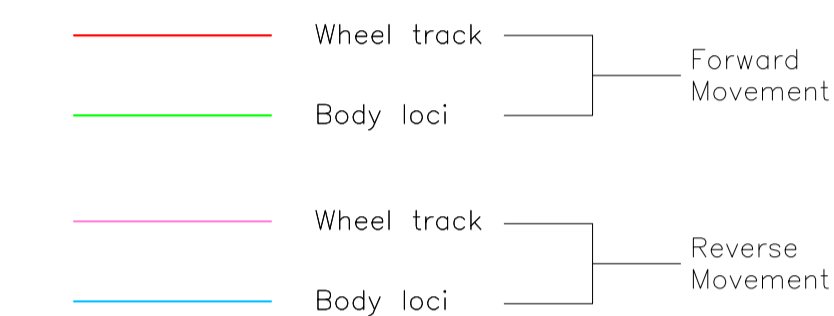

Key Distances:

For more information on Refuse Collection please refer to Part H (H6) of the Building Regulations.

BS 5906: 2005 recommends a maximum reversing distance of 12m, however, longer distances can be considered but any reversing routes should be straight and free from obstacles or visual obstructions.

BCP Proposed Bin Collection Point (for consideration)

PRELIMINARY - FOR PLANNING

F	20.07.18	Revised in accordance with current planning layout (extents and layout).	AJW
E	12.06.18	Revised in accordance with current planning layout Rev. Z.	JRV
D	14.05.18	Revised in accordance with current planning layout Rev. Y.	AJW
C	24.04.18	Revised in accordance with current planning layout.	AJW
B	03.04.18	Revised in accordance with current planning layout.	AJW
A	23.01.18	Revised in accordance with current planning layout (extents and layout).	AJW
REV. No.	DATE	DESCRIPTION	INITIALS

Client		MJA CONSULTING	
CREST NICHOLSON		CIVIL AND STRUCTURAL ENGINEERS	
Project Bodicote, Banbury		Monarch House, Barton Lane, Abingdon, Oxon, OX14 3NB Tel: 01235 555173 Fax: 01235 523226	
Title	Refuse Collection Strategy - Phase 1 (tracking & key distances)	Scale	1:500 @A1
Checked	KTG	Date	Dec' 2017
Drawn	AJW	Drawing No.	5692:P90
		Rev	F