



**KEY: BOUNDARIES AND SURFACES**

APPLICATION BOUNDARY





**BOUNDARY MATERIALS**

- 1.8M HIGH BRICK WALL [BW]  
(TO MATCH ADJOINING PROPERTY)
- 1.8M HIGH TIMBER PANEL FENCING [PF]
- 1.8M HIGH CLOSE BOARDED FENCING [CBF]

**SURFACE MATERIALS**

- TARMACADUM
- BLOCK PAVING
- PLAY AREA  
(SEE DETAILED LANDSCAPE PROPOSALS)
- CONCRETE PAVING SLAB

**ENCLOSURE DETAILS (SCALE 1:50)**

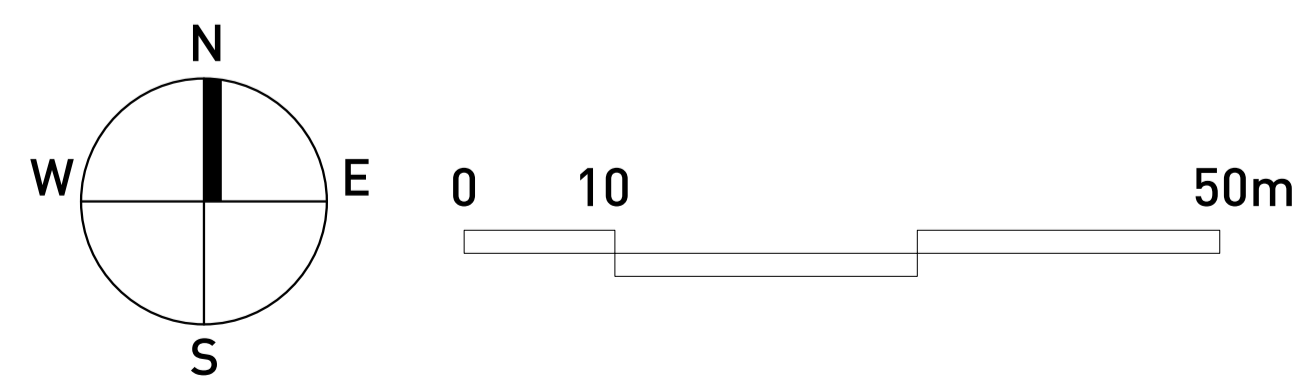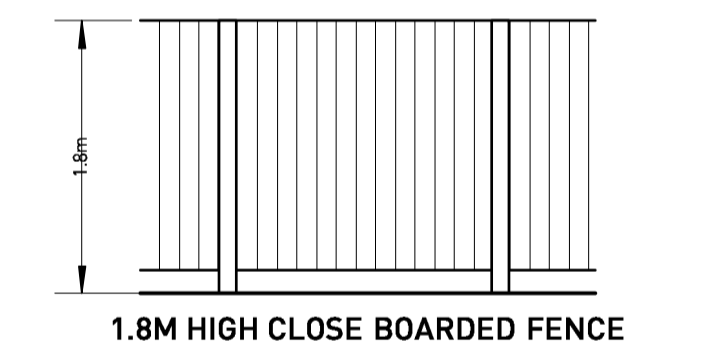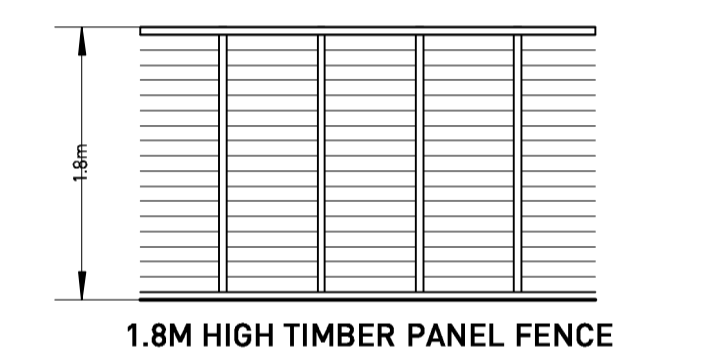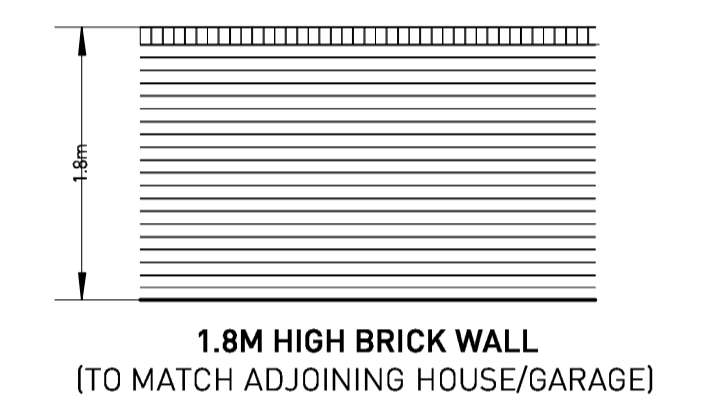

**OXFORD ROAD, BODICOTE - BOUNDARIES & SURFACES - PHASE 1** Pegasus Design