


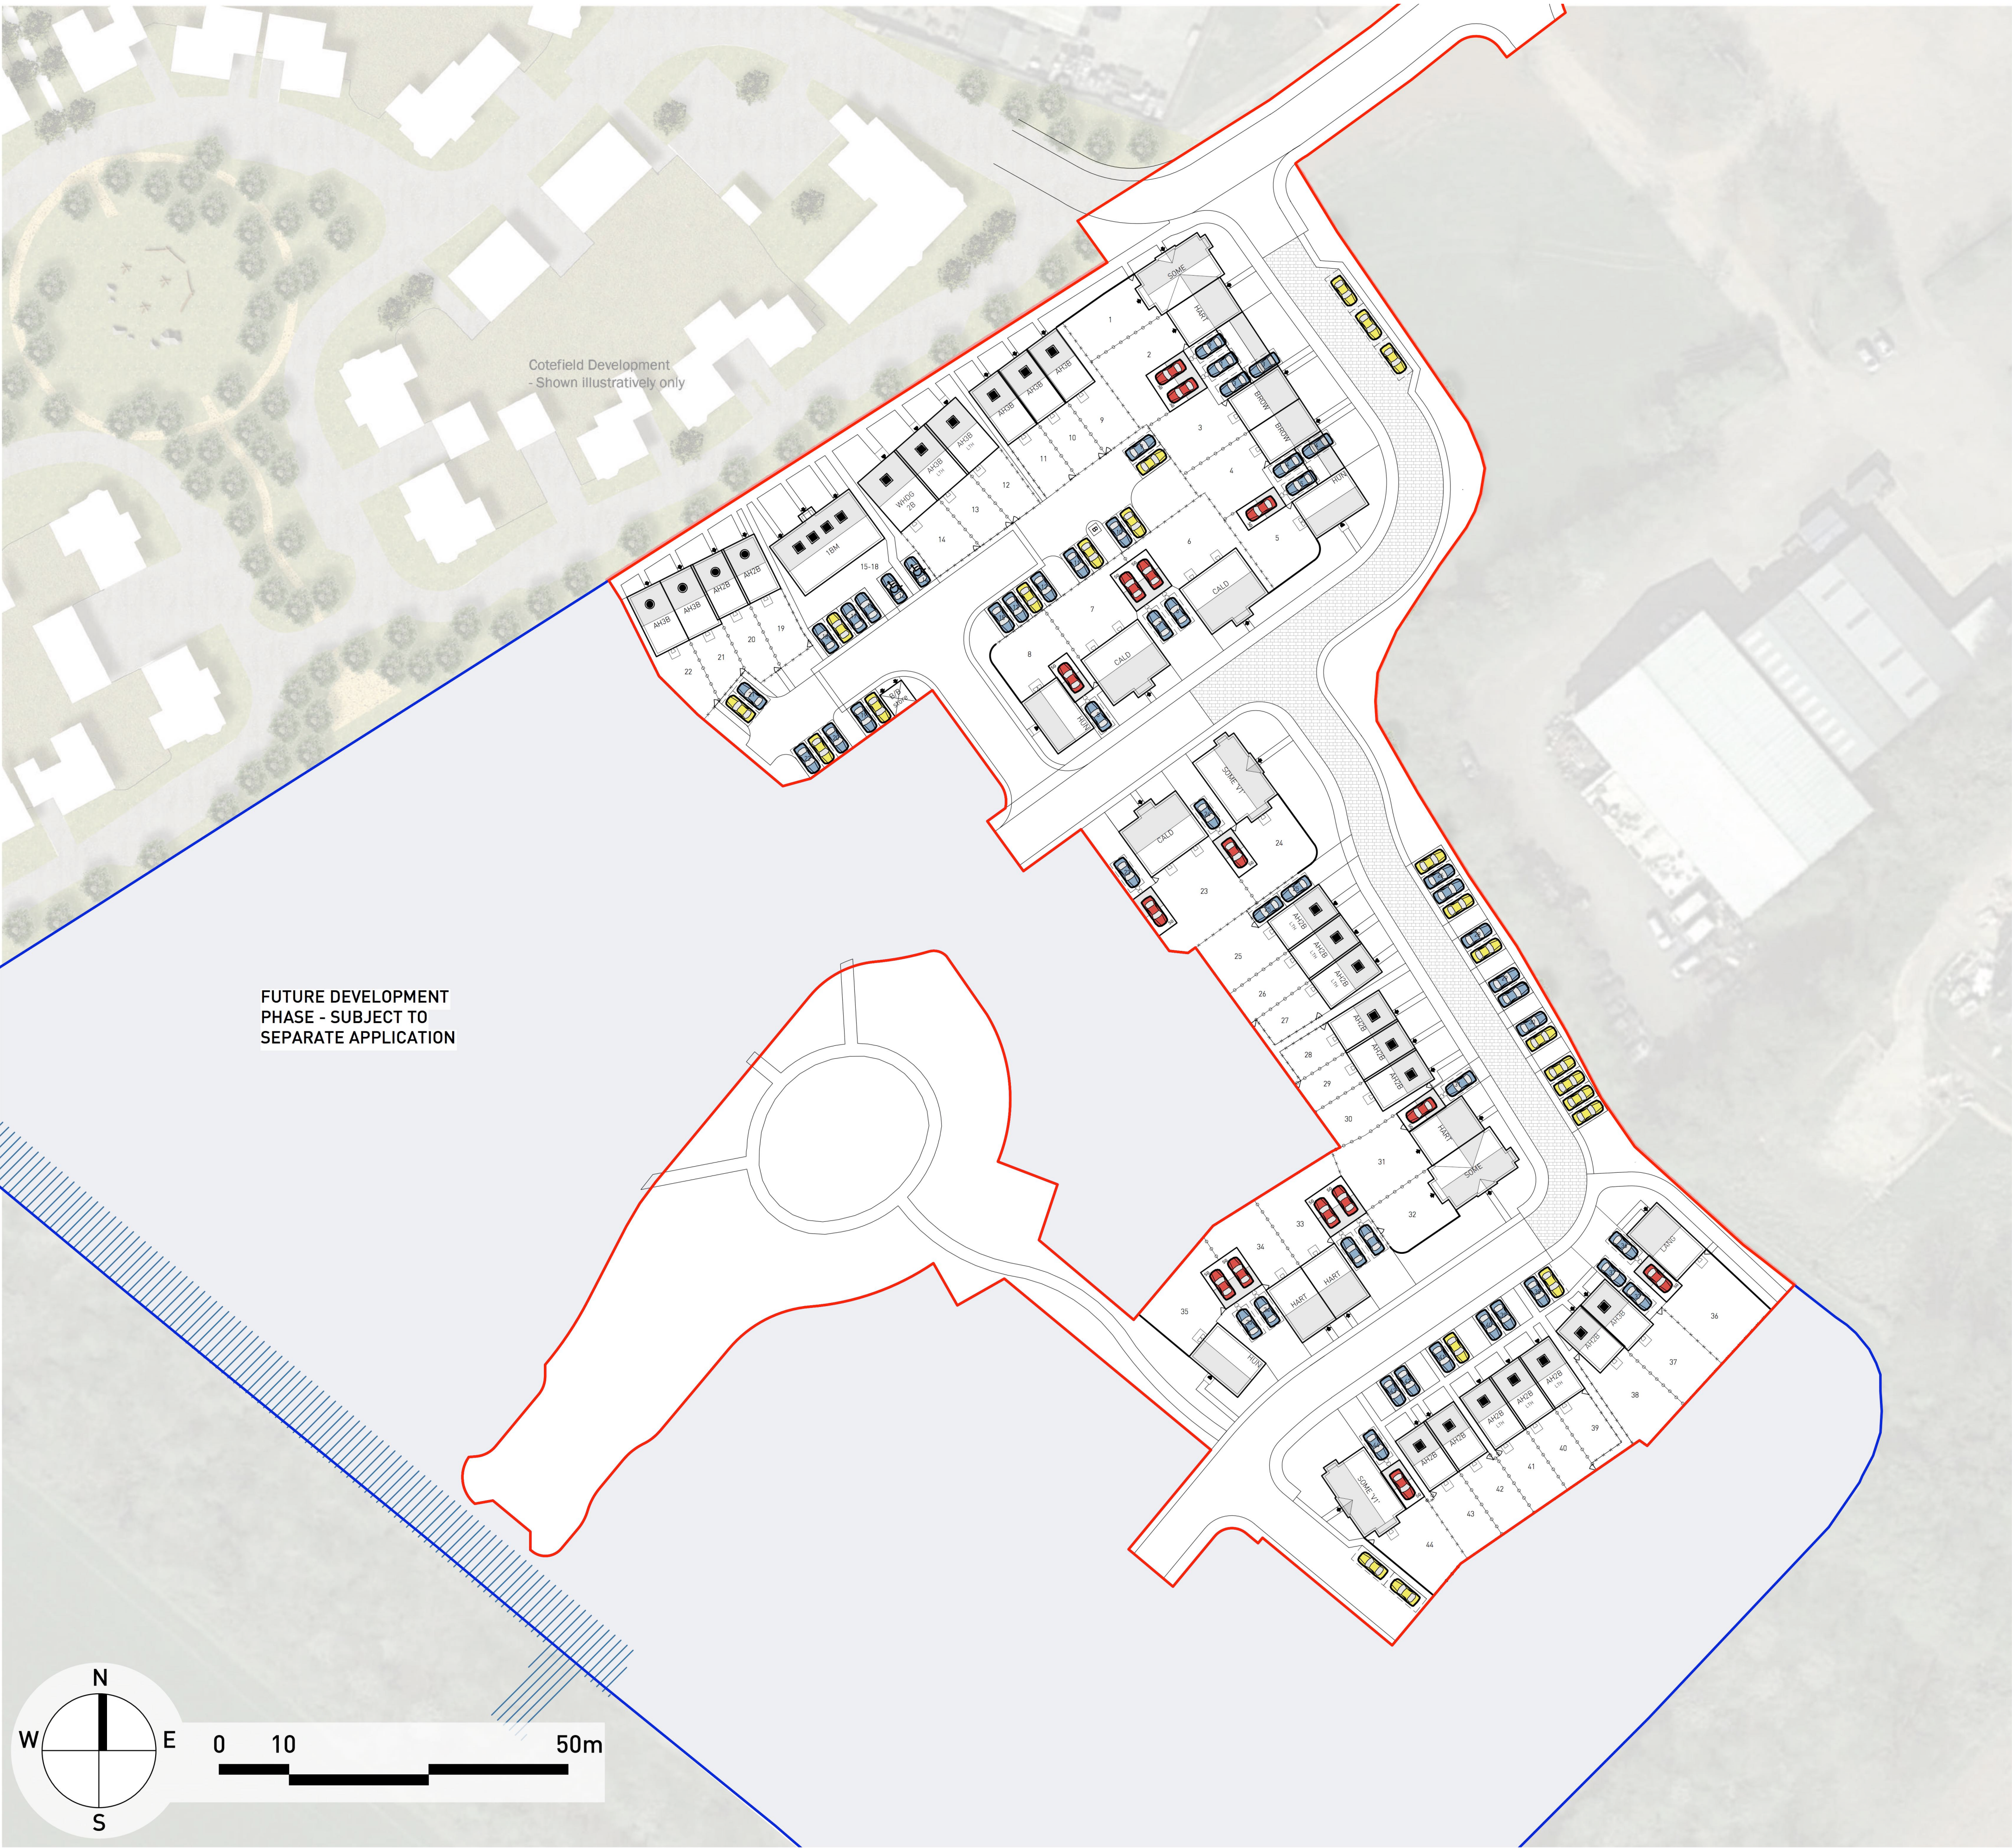

KEY: PARKING STRATEGY

APPLICATION BOUNDARY

PARKING TYPOLOGIES:

HARDSTANDING (ALLOCATED) 50

GARAGE (6x3m) 15

TOTAL (ALLOCATED) 65

PARKING (UNALLOCATED) 23

Plot	House Type	No of beds	Req. (allocated)	Provided	Req. (visitor)
1	Somerton	4	2	2	0.5
2	Hartley	3	2	2	0.3
3	Broadwell	3	2	2	0.3
4	Broadwell	3	2	2	0.3
5	Huntingdon	3	2	2	0.3
6	Calder	4	2	2	0.5
7	Calder	4	2	2	0.5
8	Huntingdon	3	2	2	0.3
9	AH3B	3	2	1	0.8
10	AH3B	3	2	1	0.8
11	AH3B	3	2	1	0.8
12	AH3B lth	3	2	1	0.8
13	AH3B lth	3	2	1	0.8
14	WHDG 2B	2	2	2	0.3
15	1BM	1	1	1	0.4
16	1BM	1	1	1	0.4
17	1BM	1	1	1	0.4
18	1BM	1	1	1	0.4
19	AH2B	2	2	1	0.6
20	AH2B	2	2	1	0.6
21	AH3B	3	2	1	0.8
22	AH3B	3	2	1	0.8
23	Calder	4	2	2	0.3
24	Somerton	4	2	2	0.5
25	AH2B lth	2	2	2	0.3
26	AH2B lth	2	2	1	0.6
27	AH2B lth	2	2	1	0.6
28	AH2B	2	2	1	0.6
29	AH2B	2	2	1	0.6
30	AH2B	2	2	2	0.3
31	Hartley	3	2	2	0.3
32	Somerton	4	2	2	0.5
33	Hartley	3	2	2	0.3
34	Hartley	3	2	2	0.5
35	Huntingdon	3	2	2	0.5
36	Langford	4	2	2	0.5
37	AH3B	2	2	2	0.3
38	AH2B	2	2	1	0.6
39	AH2B lth	2	2	1	0.6
40	AH2B lth	2	2	1	0.6
41	AH2B lth	2	2	1	0.6
42	AH2B	2	2	1	0.6
43	AH2B	2	2	1	0.6
44	Somerton	4	2	2	0.5
			TOTAL	65	22.5

OXFORD ROAD, BODICOTE - PARKING STRATEGY

