



103mm Recon Stone outer leaf.

PVC-U Window Head (For Stone Cill)

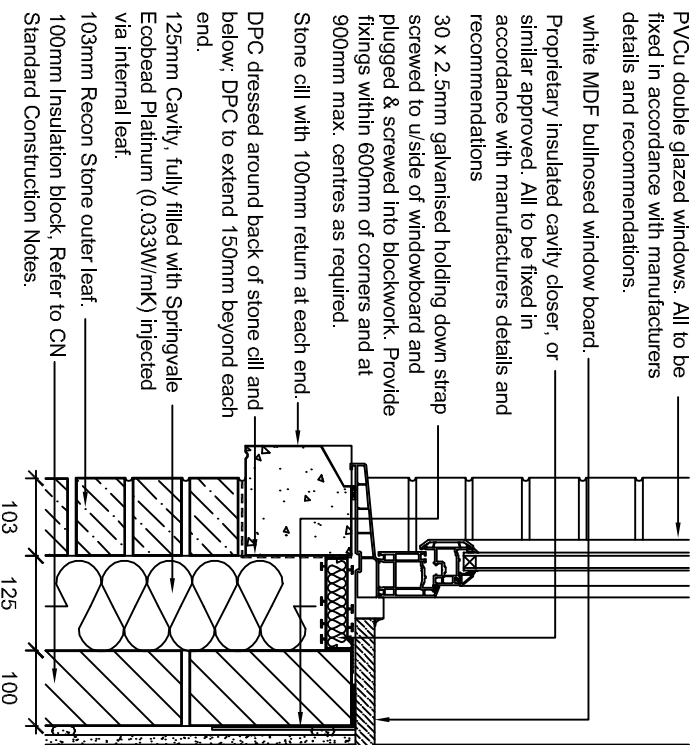

PVC-u Window & Cill (Stone Cill)

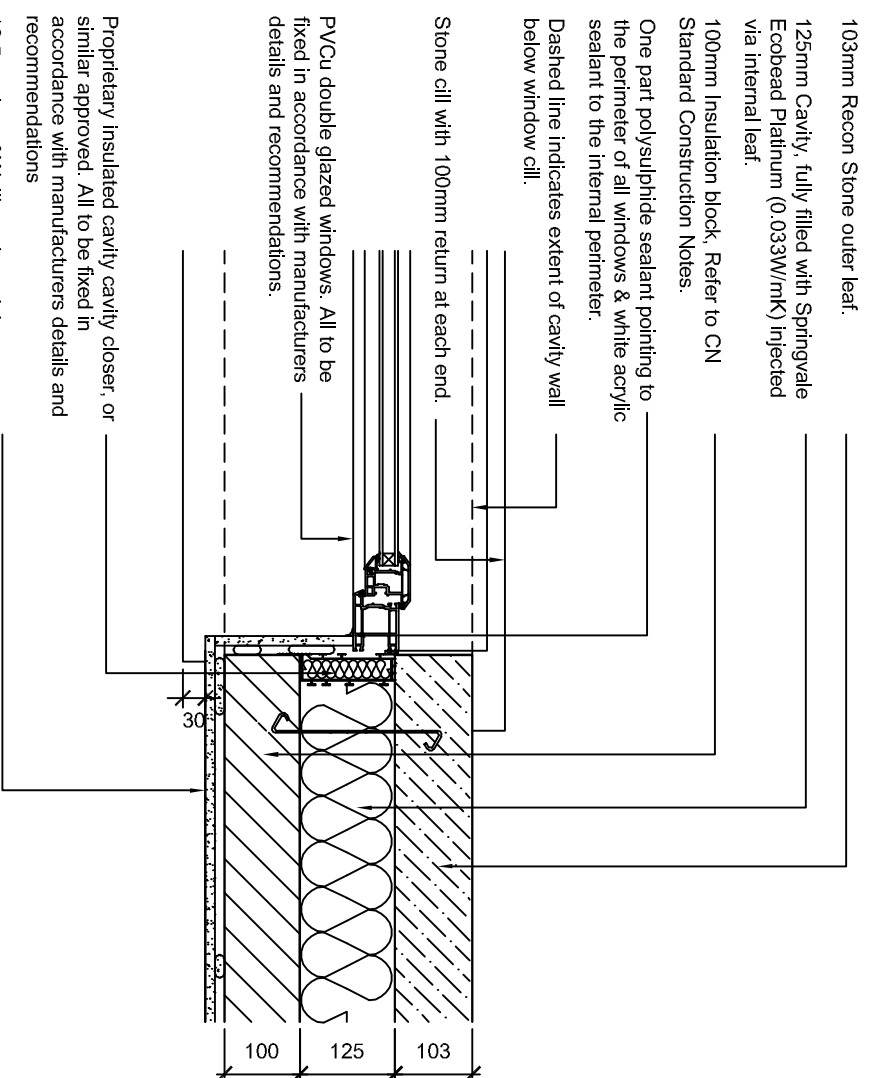

103mm Recon Stone outer leaf.

PVC-u Window Jamb/ reveal (Stone Cill)

Rev.	Description.	Date.	Initial.
**	**	**	**

Crest Nicholson Ltd.



Crest
NICHOLSON

Internet: www.crestnicholson.com

Site/House Type: Crest Standard Details

Dwg Title: Window Head , Cill & Jamb Details
(Stone Cill)

Scale: 1:10	Date: OCT 2011	Drawn: -	Checked: -
CAD Ref: -		NHBC Approval Ref:	
Drawing No: CNSD/ 027		Revision: **	