

**KEY: BOUNDARIES AND SURFACES**

APPLICATION BOUNDARY


**BOUNDARY MATERIALS**

- 1.8M HIGH BRICK WALL [BW] (TO MATCH ADJOINING PROPERTY)
- 1.8M HIGH TIMBER PANEL FENCING [PF]
- 0.6M KNEE HIGH RAIL FENCING
- 1.8M HIGH CLOSE BOARDED FENCING [CBF]


**SURFACE MATERIALS**

- TARMACADUM
- BLOCK PAVING
- PLAY AREA (SEE DETAILED LANDSCAPE PROPOSALS)
- CONCRETE PAVING SLAB
- BREEDON GRAVEL PATH


**ENCLOSURE DETAILS (SCALE 1:50)**

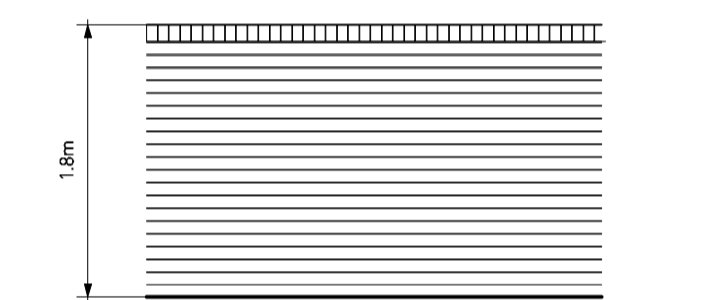

1.8M HIGH BRICK WALL (TO MATCH ADJOINING HOUSE/GARAGE)

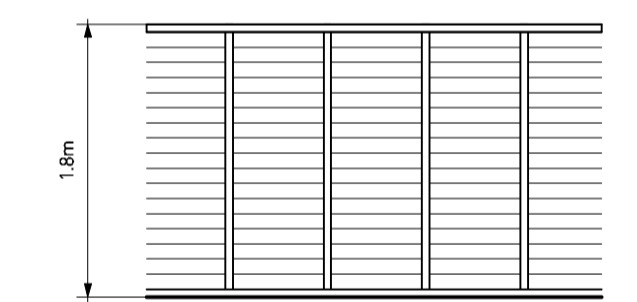

1.8M HIGH TIMBER PANEL FENCE

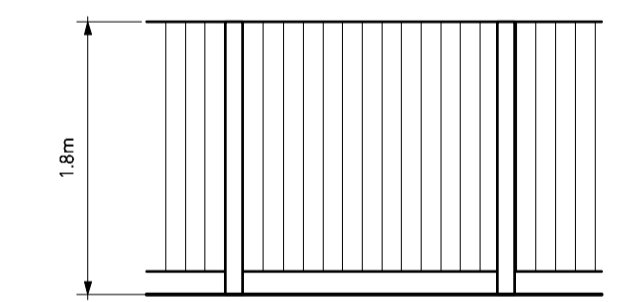

1.8M HIGH CLOSE BOARDED FENCE



0.6M KNEE RAIL FENCE

**OXFORD ROAD, BODICOTE - BOUNDARIES AND SURFACES**

