

KEY: MATERIALS PLAN

APPLICATION BOUNDARY

FACING MATERIALS:

BRICK - RED
(IBSTOCK LEICESTER RED STOCK, OR SIMILAR APPROVED)

BRICK - MULTI
(IBSTOCK LAMBOURN ORANGE, OR SIMILAR APPROVED)

NATURAL STONE
(COLOUR TO BE DETERMINED)

ROOF MATERIALS:

TILE A (MARLEY GARSDALE- BLUE BLACK, OR SIMILAR APPROVED)

TILE B (MARLEY DUO EDMERE- OLD ENGLISH DARK RED, OR SIMILAR APPROVED)

OTHER:

RAINWATER GOODS
(BLACK)

FRONT DOORS
(BLACK, OR SIMILAR APPROVED)

PERSONNEL/REAR/SIDE DOORS
(WHITE)

GARAGE DOOR COLOUR
(TIMBER, OR SIMILAR APPROVED)


METER BOXES
(WHITE - LOCATED TO THE SIDE)

BARGE BOARDS/FASCIAS & SOFITS/ PORCHES
(BLACK)

WINDOW CASEMENTS
(WHITE UPVC)

DPC (BRICK)
TO MATCH PREDOMINANT FACING BRICK

BRICK BANDING TO BRICK PROPERTIES
TO MATCH PREDOMINANT FACING BRICK, OR SIMILAR APPROVED

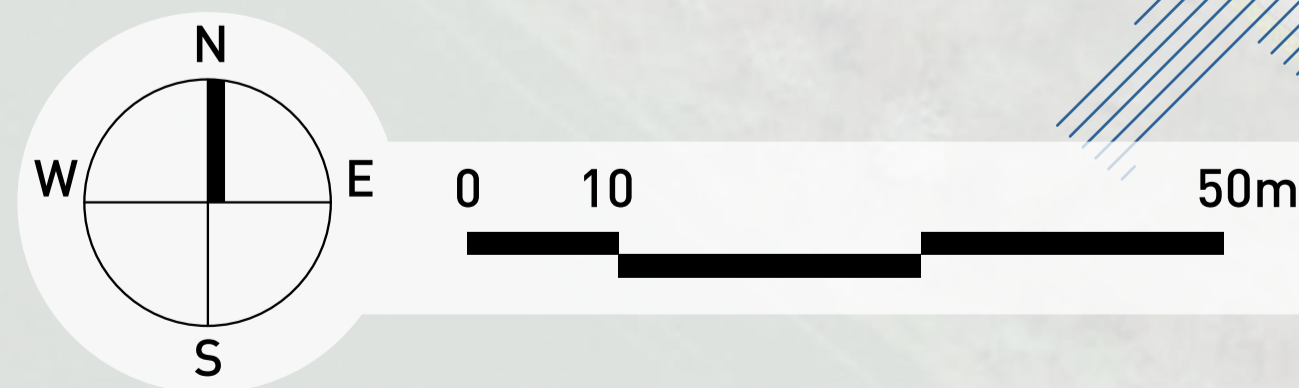

OXFORD ROAD, BODICOTE - MATERIALS PLAN

