

TREES


Number	Plant Name	Height	Girth	Specification
2 No.	Betula pubescens	400-450cm	14-16cm	Extra Heavy Standard: 5 brks: 3x: RB: Clear Stem 175-200cm

Total :2 No.

SHRUBS

Number	Plant Name	Height	Container	Specification	Density
61 No.	Aucuba japonica 'Rozannie'	40-60cm	10L	Bushy: 5 brks: C	3/m ²
63 No.	Euonymus fortunei 'Emerald Gaiety'	30-40cm	10L	Bushy: 11 brks: C	3/m ²
36 No.	Lavandula angustifolia 'Hidcote'	30-40cm	10L	Bushy: 9 brks: C	3/m ²
1 No.	Magnolia stellata	150-175cm	45L	Branched: 5 brks: C	Counted
15 No.	Verbena bonariensis	5L	Full Pot: C		1/m ²

Total :176 No.

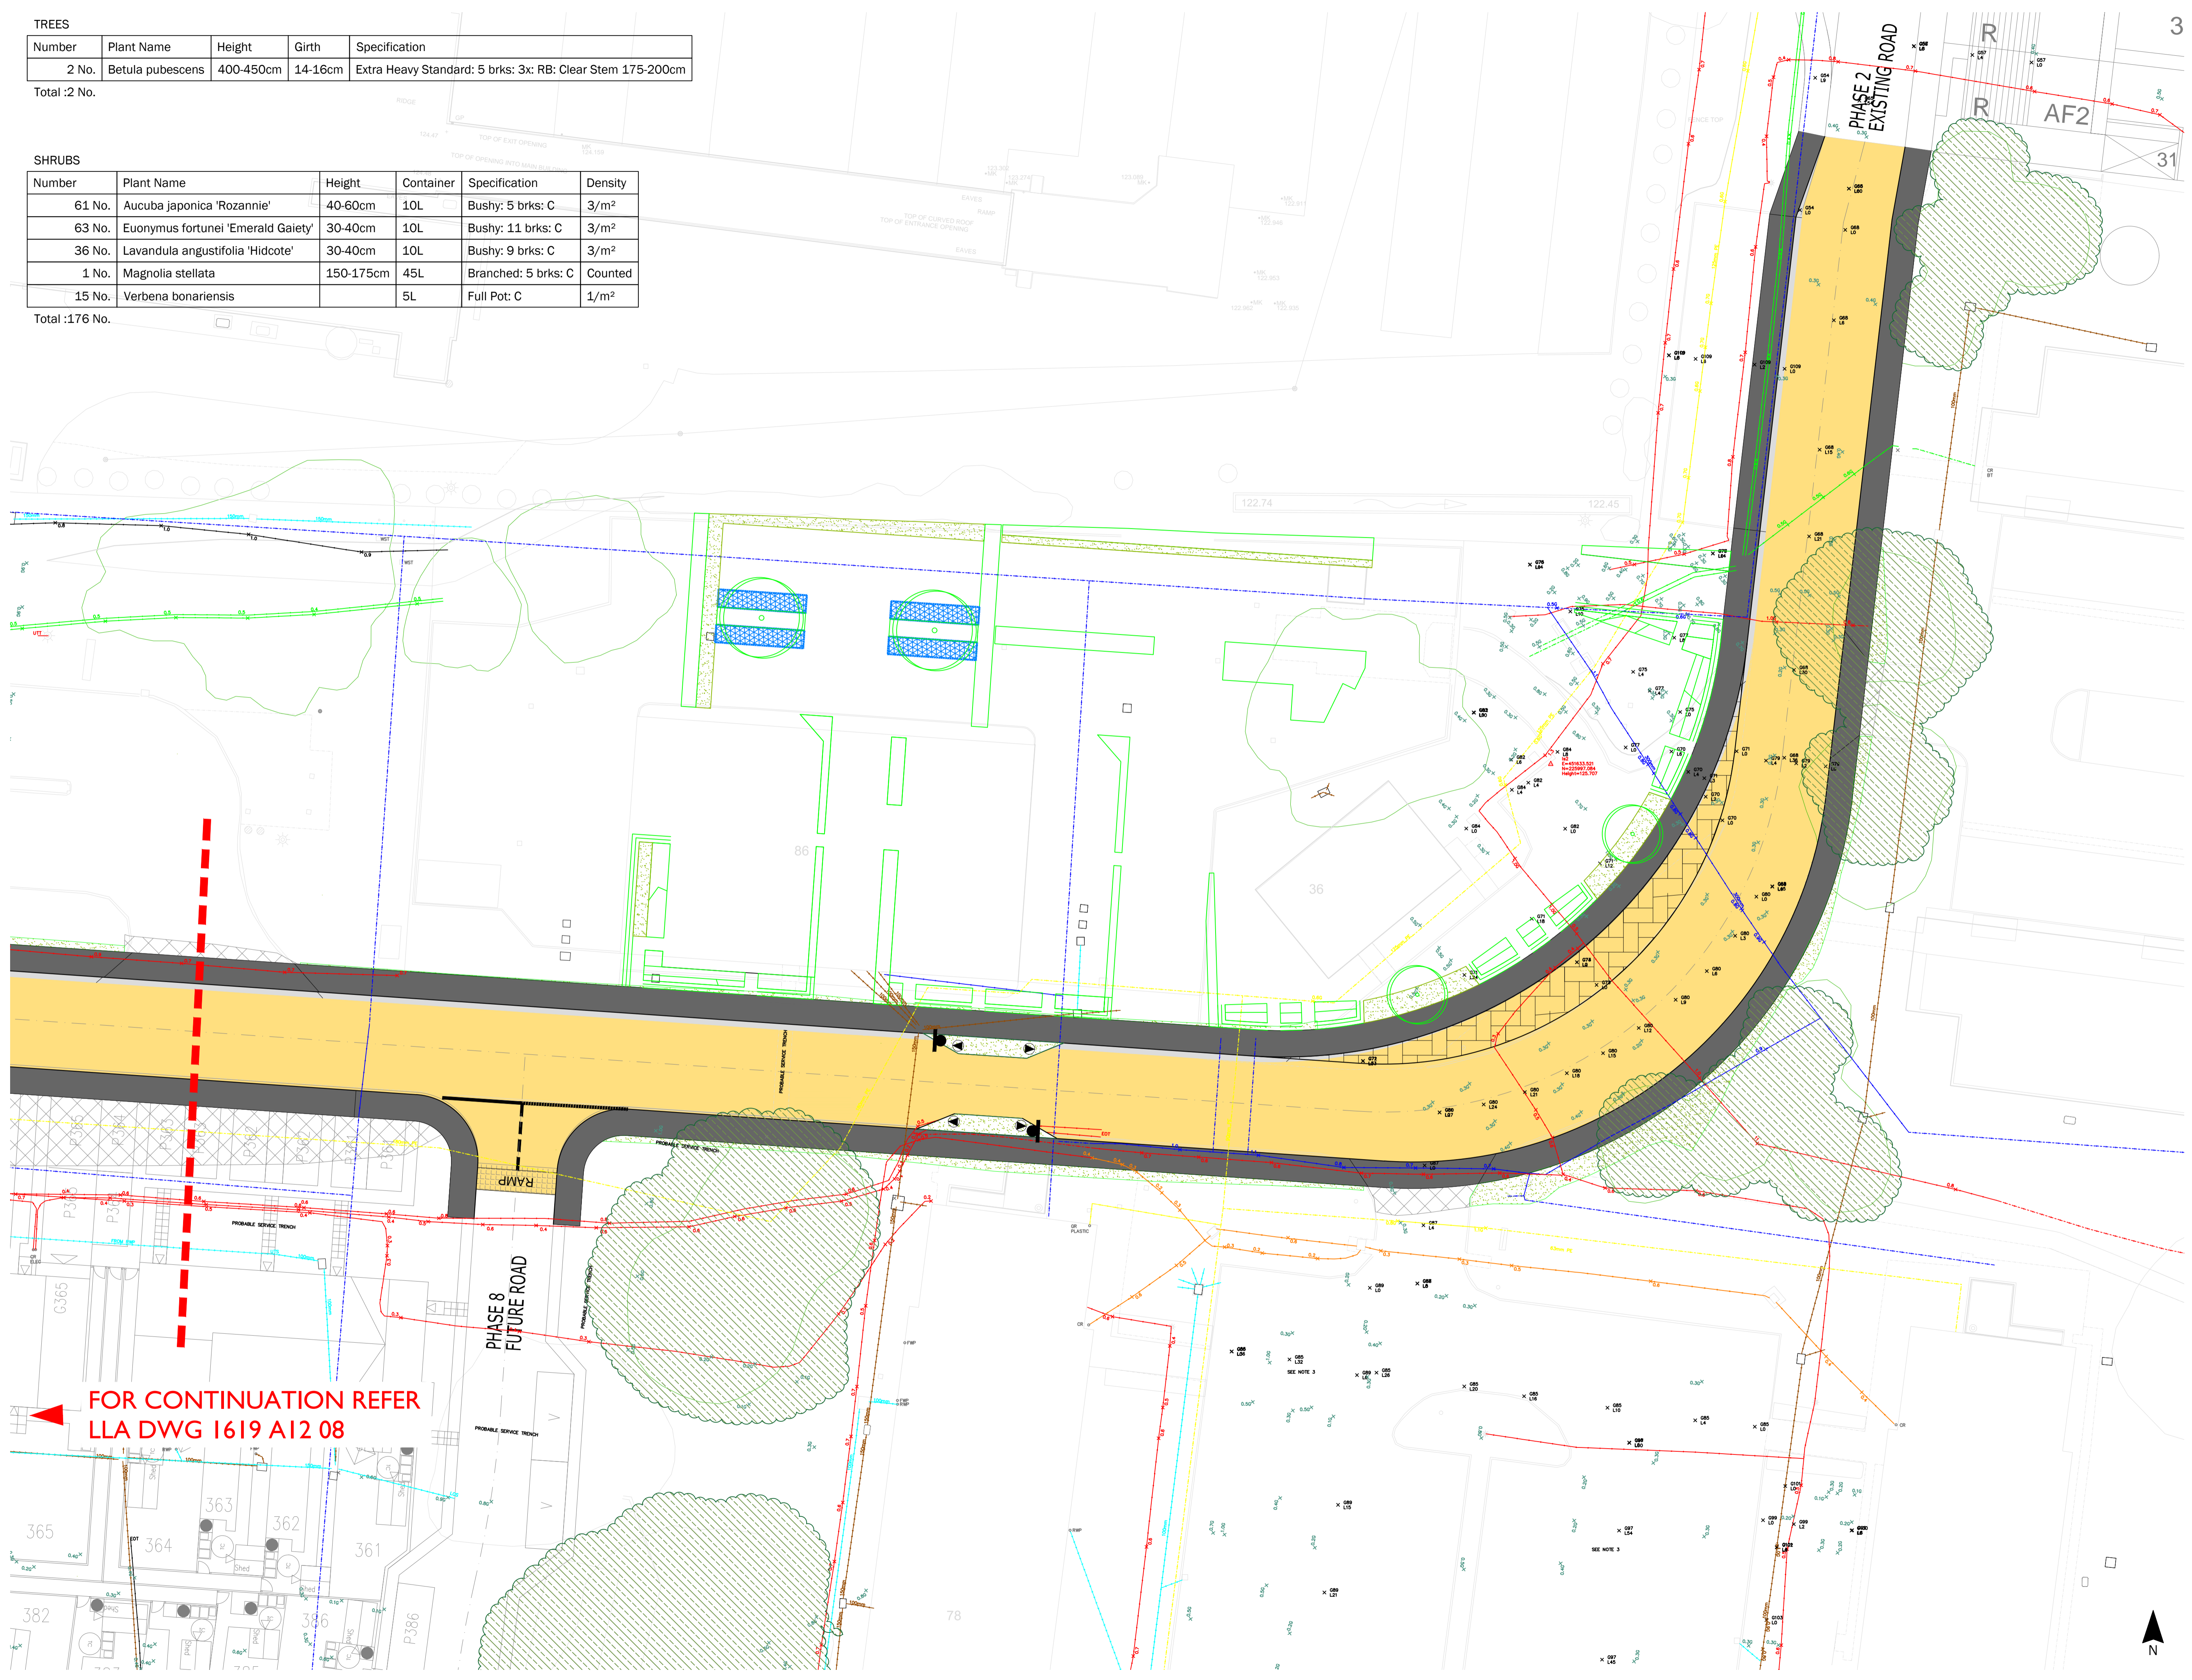

FOR CONTINUATION REFER LLA DWG 1619 A12 08

LEGEND

	Existing Vegetation
	Proposed Trees
	Mown Grass
	Proposed Planting
	Root Barrier
	Light Columns

GENERAL NOTES

This drawing is to be used for planting information only, and is subject to alteration through changes to the site layout or until approved by the area designer.

Any species substitution by the contractor must be verified with the Landscape Architect through the Job Architect.


This layout must be checked in accordance with NHBC Standards 2013 (Chapter 4.2 - Building Near Trees & Chapter 9.2 Drives, Paths and Landscaping) by the Regional Engineer prior to implementation.

Excavations: Contractors must ensure that they have full information relating to service and drainage positions before undertaking any excavations.

Root barriers to be used in association with tree planting adjacent to kerbs / services / footpaths etc. (GreenBlue Urban ReRoot products or similar application, in accordance with manufacturer's instructions).

For Planting Schedule refer to LLA drawing 1619 A12 09

For Landscape Specification and Planting Details refer to LLA drawing 1619 A12 10

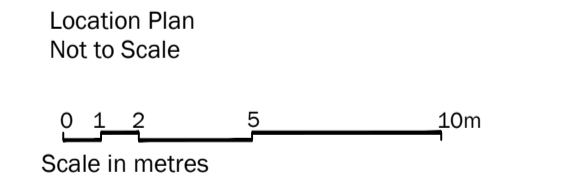

Rev	Date	Description
A	31.07.18	Shrubs replaced with grass
B	18.10.18	Adjusted Lighting Locations
C	26.10.18	Tree Removal, Planting Updates
D	29.10.18	Schedule Update

Title: Planting Proposals Trident Sheet 7 of 7
 Project: Heyford Park, Camp Road & Trident
 Client: Dorchester Living
 Date: July 2018
 Scale: 1:200 @ A1
 Drawing No: 1619 A12 09 D
 Rev: 0