
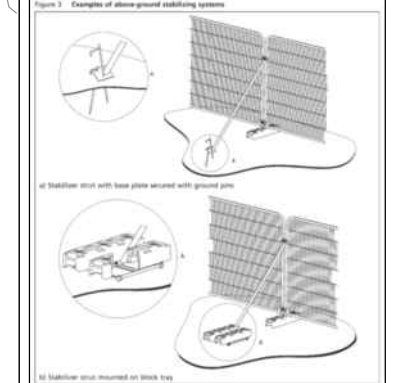


- T1 Category A - high quality & value
- T1 Category B - moderate quality & value
- T1 Category C - low quality & value
- T1 Category U- unsuitable for retention
- Tree to be retained
- Tree to be removed
- Root protection area
- Tree protection barrier
- Specialist methods of construction

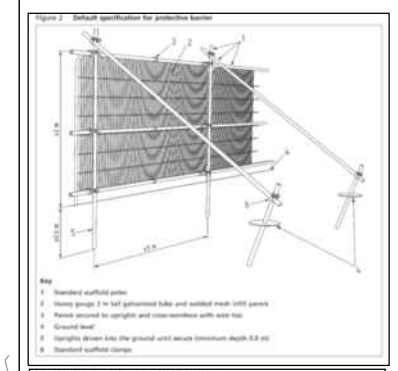

- Rev E: Change to layout 16.08.18
- Rev D: Change to layout 20.07.18
- Rev C: Change to layout 18.07.18
- Rev B: Change to layout 14.06.18
- Rev A: Change to layout 29.01.18

Underhill

TREE CONSULTANCY

This drawing is copyright & must not be reproduced without consent from Underhill Tree Consultancy

01245 209928
 mail@underhilltc.co.uk www.underhilltc.co.uk

Project:
Bodicote, Banbury

Client:
Crest

Title:
Tree Protection Plan

Scale: 1:1000 @ A3

Date: 06.12.17

Drawing status: Planning

Drawing No:
 UTC-0225-P04-TPP Revision: E

