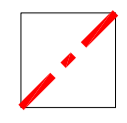
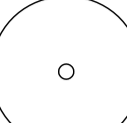
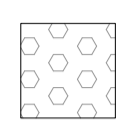
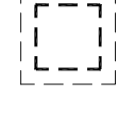

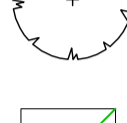
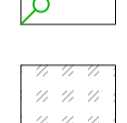
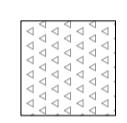
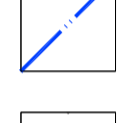
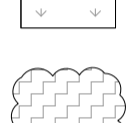
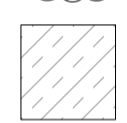


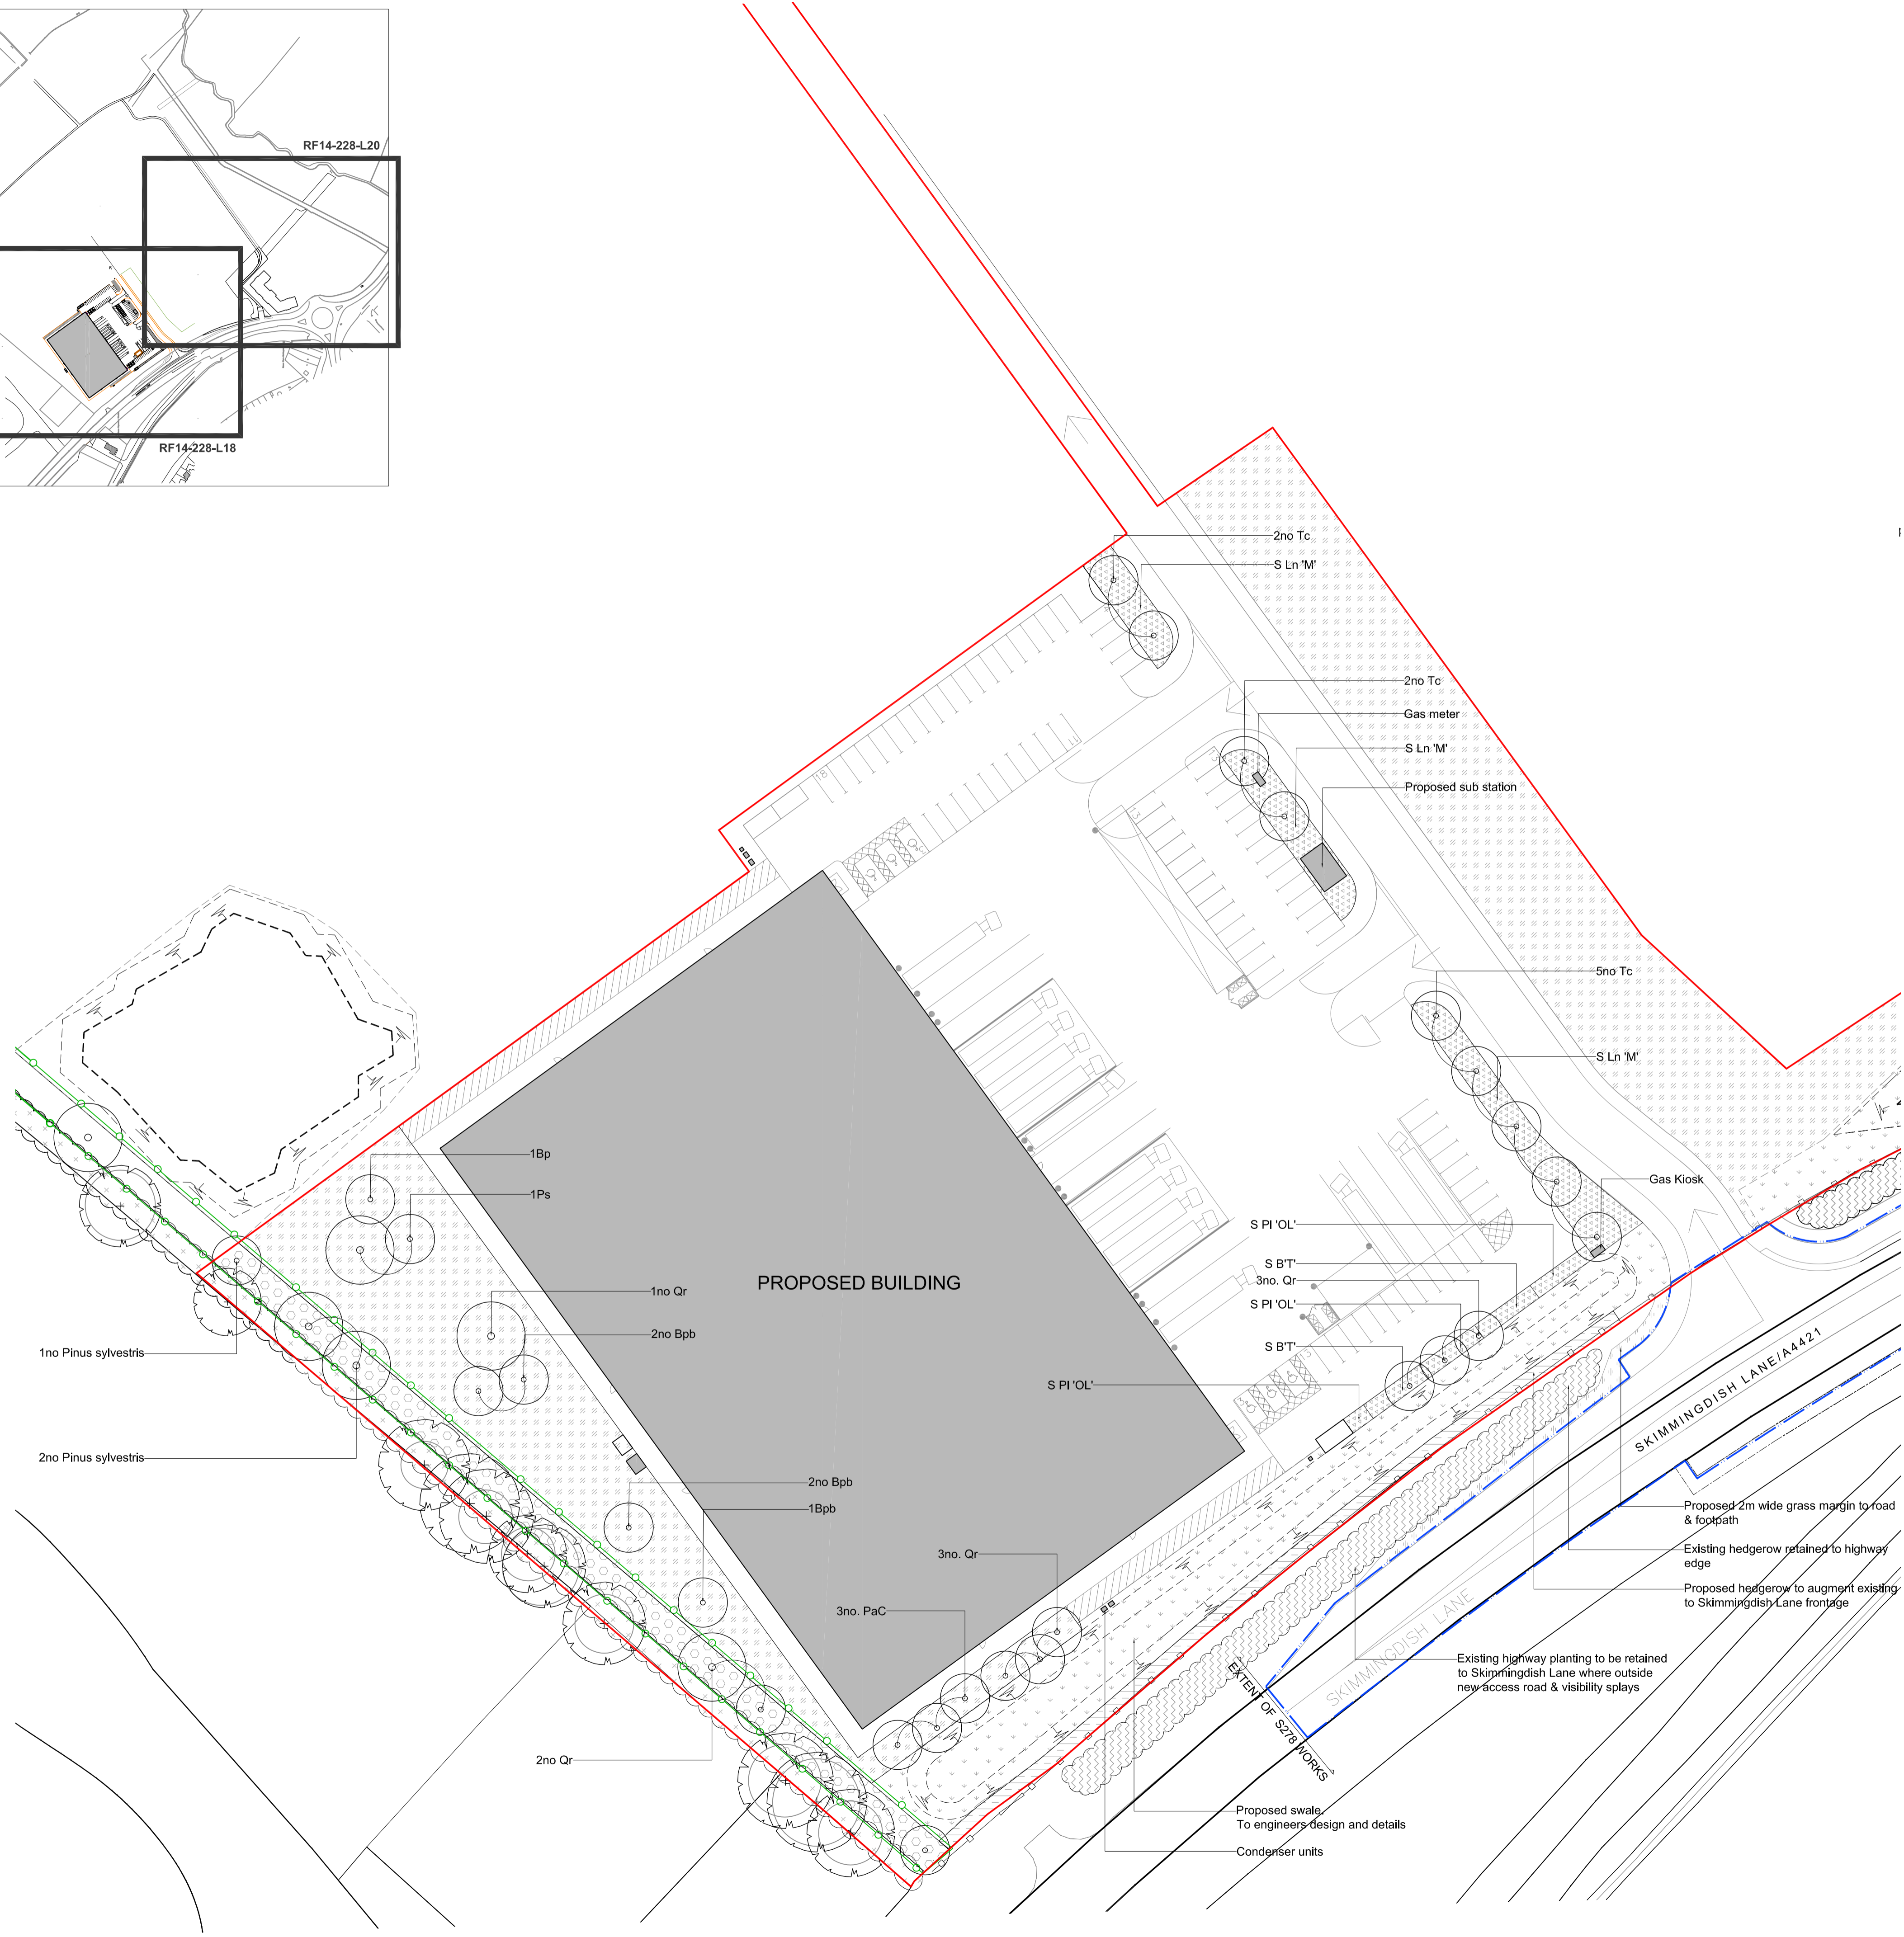


- KEY**
-  Planning Application Boundary
  -  Proposed tree in soft landscape To be grown on to maturity
  -  Existing hedgerows augmented with new dense native tree & understory planting
  -  Swale layout. Outside planning application boundary
  -  Existing hedgerows/linear vegetation to be retained and protected for the duration of the works
  -  Existing tree to be retained (Refer to drawing RF14-228-L14 Tree removal and retention plan and tree survey)
  -  Areas to be protected with rabbit proof fencing or all planting fitted with rabbit guards (contractor's proposal)
  -  Proprietary grass seed mix (Q30.310A) 150mm topsoil (Q28.315A)
  -  Amenity Shrub planting 400mm topsoil (Q28.315A)
  -  Section 278 boundary
  -  Proprietary grass seed to swales. Refer to planting schedule for species mix 150mm topsoil (Q28.315A)
  -  Existing hedgerows/linear vegetation to be retained and protected for the duration of the works
  -  Proposed hedgerow to augment existing to Skimmingdish Lane frontage 400mm topsoil (Q28.315A)



To be read in conjunction with  
 RF14-228-L19 Landscape Planting Schedule  
 RF14-228-S01 Landscape Specification  
 RF14-228-R05 Landscape Maintenance Plan

DATE	DRAWN	DESCRIPTION OF REVISION	REVISION LETTER	CHECKED BY
16.05.17	JS	TREE REMOVED, PLANTING AREAS AMENDED FOR SUB STATION	P1	GD

**re-form**  
 landscape architecture

Tower Works, Globe Road, Leeds LS11 5QG  
 T +44 (0)113 2454695 E info@re-formlandscape.com  
 W www.re-formlandscape.com

Drawing status -  
**PLANNING: RESERVED MATTERS**

Client -  
**ALBION LAND**

Project -  
**SKIMMINGDISH LANE  
 BICESTER**

Drawing title -  
**LINK 9  
 PLANTING PLAN 1 OF 2**

Drawing scale	Drawn by	Drawn date
1:500	JS	24.05.2017
Paper size	Checked by	Checked date
A1	GD	25.05.2017
Drawing number	Revision	
RF14-228-L18	P1	