

01 TYPICAL BAY B - SECTION
1 : 50 @ A1



02 TYPICAL BAY B - ELEVATION
1 : 50 @ A1

LEGEND

- 01 EXTERNAL BRICK PLINTH WITH DARK MORTAR
- 02 ALUMINIUM FRAME DOUBLE GLAZED WINDOW
- 03 SELF CLEANING THROUGH COLOUR RENDER IN IVORY/OFF WHITE
- 04 ALUMINIUM ANGLED HALF DEPTH WINDOW TOP REVEAL TO MATCH CLADDING
- 05 ALUMINIUM ANGLED HALF DEPTH WINDOW SIDE REVEAL TO MATCH CLADDING
- 06 EXTRUDED ALUMINIUM FIN TO MATCH WINDOW REVEALS AND CLADDING PROFILE TYPE 1
- 07 EXTRUDED ALUMINIUM FIN TO MATCH WINDOW REVEALS AND CLADDING PROFILE TYPE 2
- 08 SQUARE GALVANISED STEEL BOLLARD
- 09 LIGHT WEIGHT ALUMINIUM LOUVRE SCREENING SYSTEM
- 10 RECESSED SELF CLEANING RENDER PANEL IN OFF WHITE/IVORY
- 11 BACK PAINTED GLASS PANEL
- 12 ALUMINIUM RAINSCREEN CLADDING TO MATCH WINDOW REVEALS AND ARCHITECTURAL FINIS
- 13 PROPRIETRY ALUMINIUM PARAPET CAP TO MATCH WINDOW FRAMES
- 14 ALUMINIUM FRAME CURTAIN WALL SYSTEM
- 15 ENTRANCE CANOPY WITH GLAZED LID. CONSTRUCTED FROM HORIZONTAL FINIS AND STRUCTURAL COLUMNS TO MATCH CLADDING AND WINDOW REVEALS
- 16 GOAL POST CANOPY FINIS TO FRONT OF THE GREAT ROOM TO MATCH CLADDING AND WINDOW REVEALS
- 17 ALUMINIUM LOUVRES TO M&E SPECIFICATION

PROJECT
BICESTER GATEWAY

CLIENT
LONDON & REGIONAL

DATE
14/12/2017 19:12:19

PROJECT ADDRESS
BICESTER, OXFORDSHIRE

DRAWING TITLE
TYPICAL BAY B

SHEET STATUS
DESIGN DEVELOPMENT

DRAWING NO.
DD -
BIC-NOR-00-DR-TB-B-5402

SCALE
As Indicated
@ ISO A1


This drawing has been prepared solely for the use of LONDON & REGIONAL and there are no representations of any kind made by Norr Consultants Limited to any party with whom Norr Consultants Limited has not entered into a contract

This drawing must not be used, reproduced or revised without written permission.

This drawing shall not be used for construction purposes until the "CONSTRUCTION" status appears under the Sheet Status.


Constructors must only work to figured dimensions which are to be checked on site. Do not scale from hard copy drawings

North Arrow

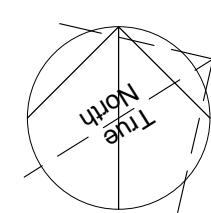

LR

KEY:

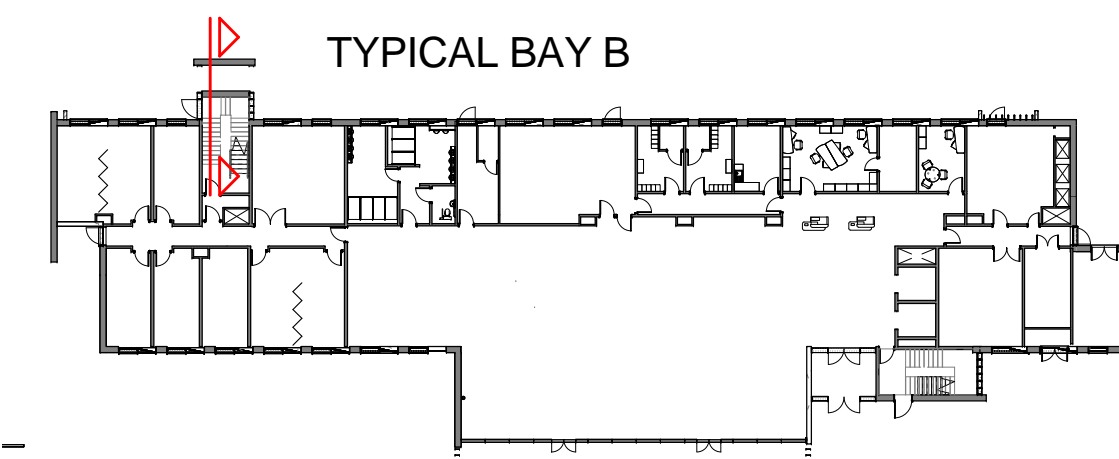

NORR

NORR Consultants Ltd.
An Ingenium International Company

159-165 Great Portland Street
London, W1W 5PA
www.norr.com