

TYPICAL FLOOR PLAN [2-4TH]

GIA 1,022M²  
GEA 1,097M²

37 ROOMS  
35 STANDARD +2 ACCESSIBLE

PROJECT  
BICESTER GATEWAY

CLIENT  
LONDON & REGIONAL

DATE  
14/12/2017 18:04:19

PROJECT ADDRESS  
BICESTER, OXFORDSHIRE

DRAWING TITLE  
LEVEL - TYPICAL

SHEET STATUS  
DESIGN DEVELOPMENT

DRAWING NO.  
DD -  
BIC-NOR-02-DR-GA-A-3102

SCALE  
1 : 100  
@ ISO A1


This drawing has been prepared solely for the use of LONDON & REGIONAL and there are no representations of any kind made by Norr Consultants Limited to any party with whom Norr Consultants Limited has not entered into a contract

This drawing must not be used, reproduced or revised without written permission.

This drawing shall not be used for construction purposes until the "CONSTRUCTION" status appears under the Sheet Status.

Constructors must only work to figured dimensions which are to be checked on site. Do not scale from hard copy drawings

North Arrow

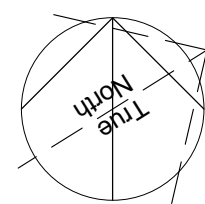

LR

**NORR**

NORR Consultants Ltd.  
An Ingenium International Company

159-165 Great Portland Street  
London, W1W 5PA  
www.norr.com