

- SITE LEVELS KEY
- LEVEL ACCESS +99.5 FFL.
 - FALLS TO SWALE
SUBJECT TO CIVIL ENGINEERS DESIGN AND SPECIFICATION
 - PROPOSED LEVELS
 - EXISTING LEVELS

PROJECT
BICESTER GATEWAY

CLIENT
LONDON & REGIONAL

DATE
14/12/2017 19:03:57

PROJECT ADDRESS
BICESTER, OXFORDSHIRE

DRAWING TITLE
EXISTING AND
PROPOSED
TOPOGRAPHY LEVELS
DESIGN DEVELOPMENT

DRAWING NO.
DD
-BIC-NOR-00-DR-SP-A-1010


SCALE
As indicated
@ ISO A1

This drawing has been prepared solely for the use of LONDON & REGIONAL and there are no representations of any kind made by Norr Consultants Limited to any party with whom Norr Consultants Limited has not entered into a contract

This drawing must not be used, reproduced or revised without written permission.

This drawing shall not be used for construction purposes until the "CONSTRUCTION" status appears under the Sheet Status.

Constructors must only work to figured dimensions which are to be checked on site. Do not scale from hard copy drawings

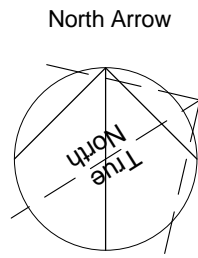

LR

NORR

NORR Consultants Ltd.
An Ingenium International Company

159-165 Great Portland Street
London, W1W 5PA
www.norr.com