


PEDESTRIAN BUILDING APPROACH - A41

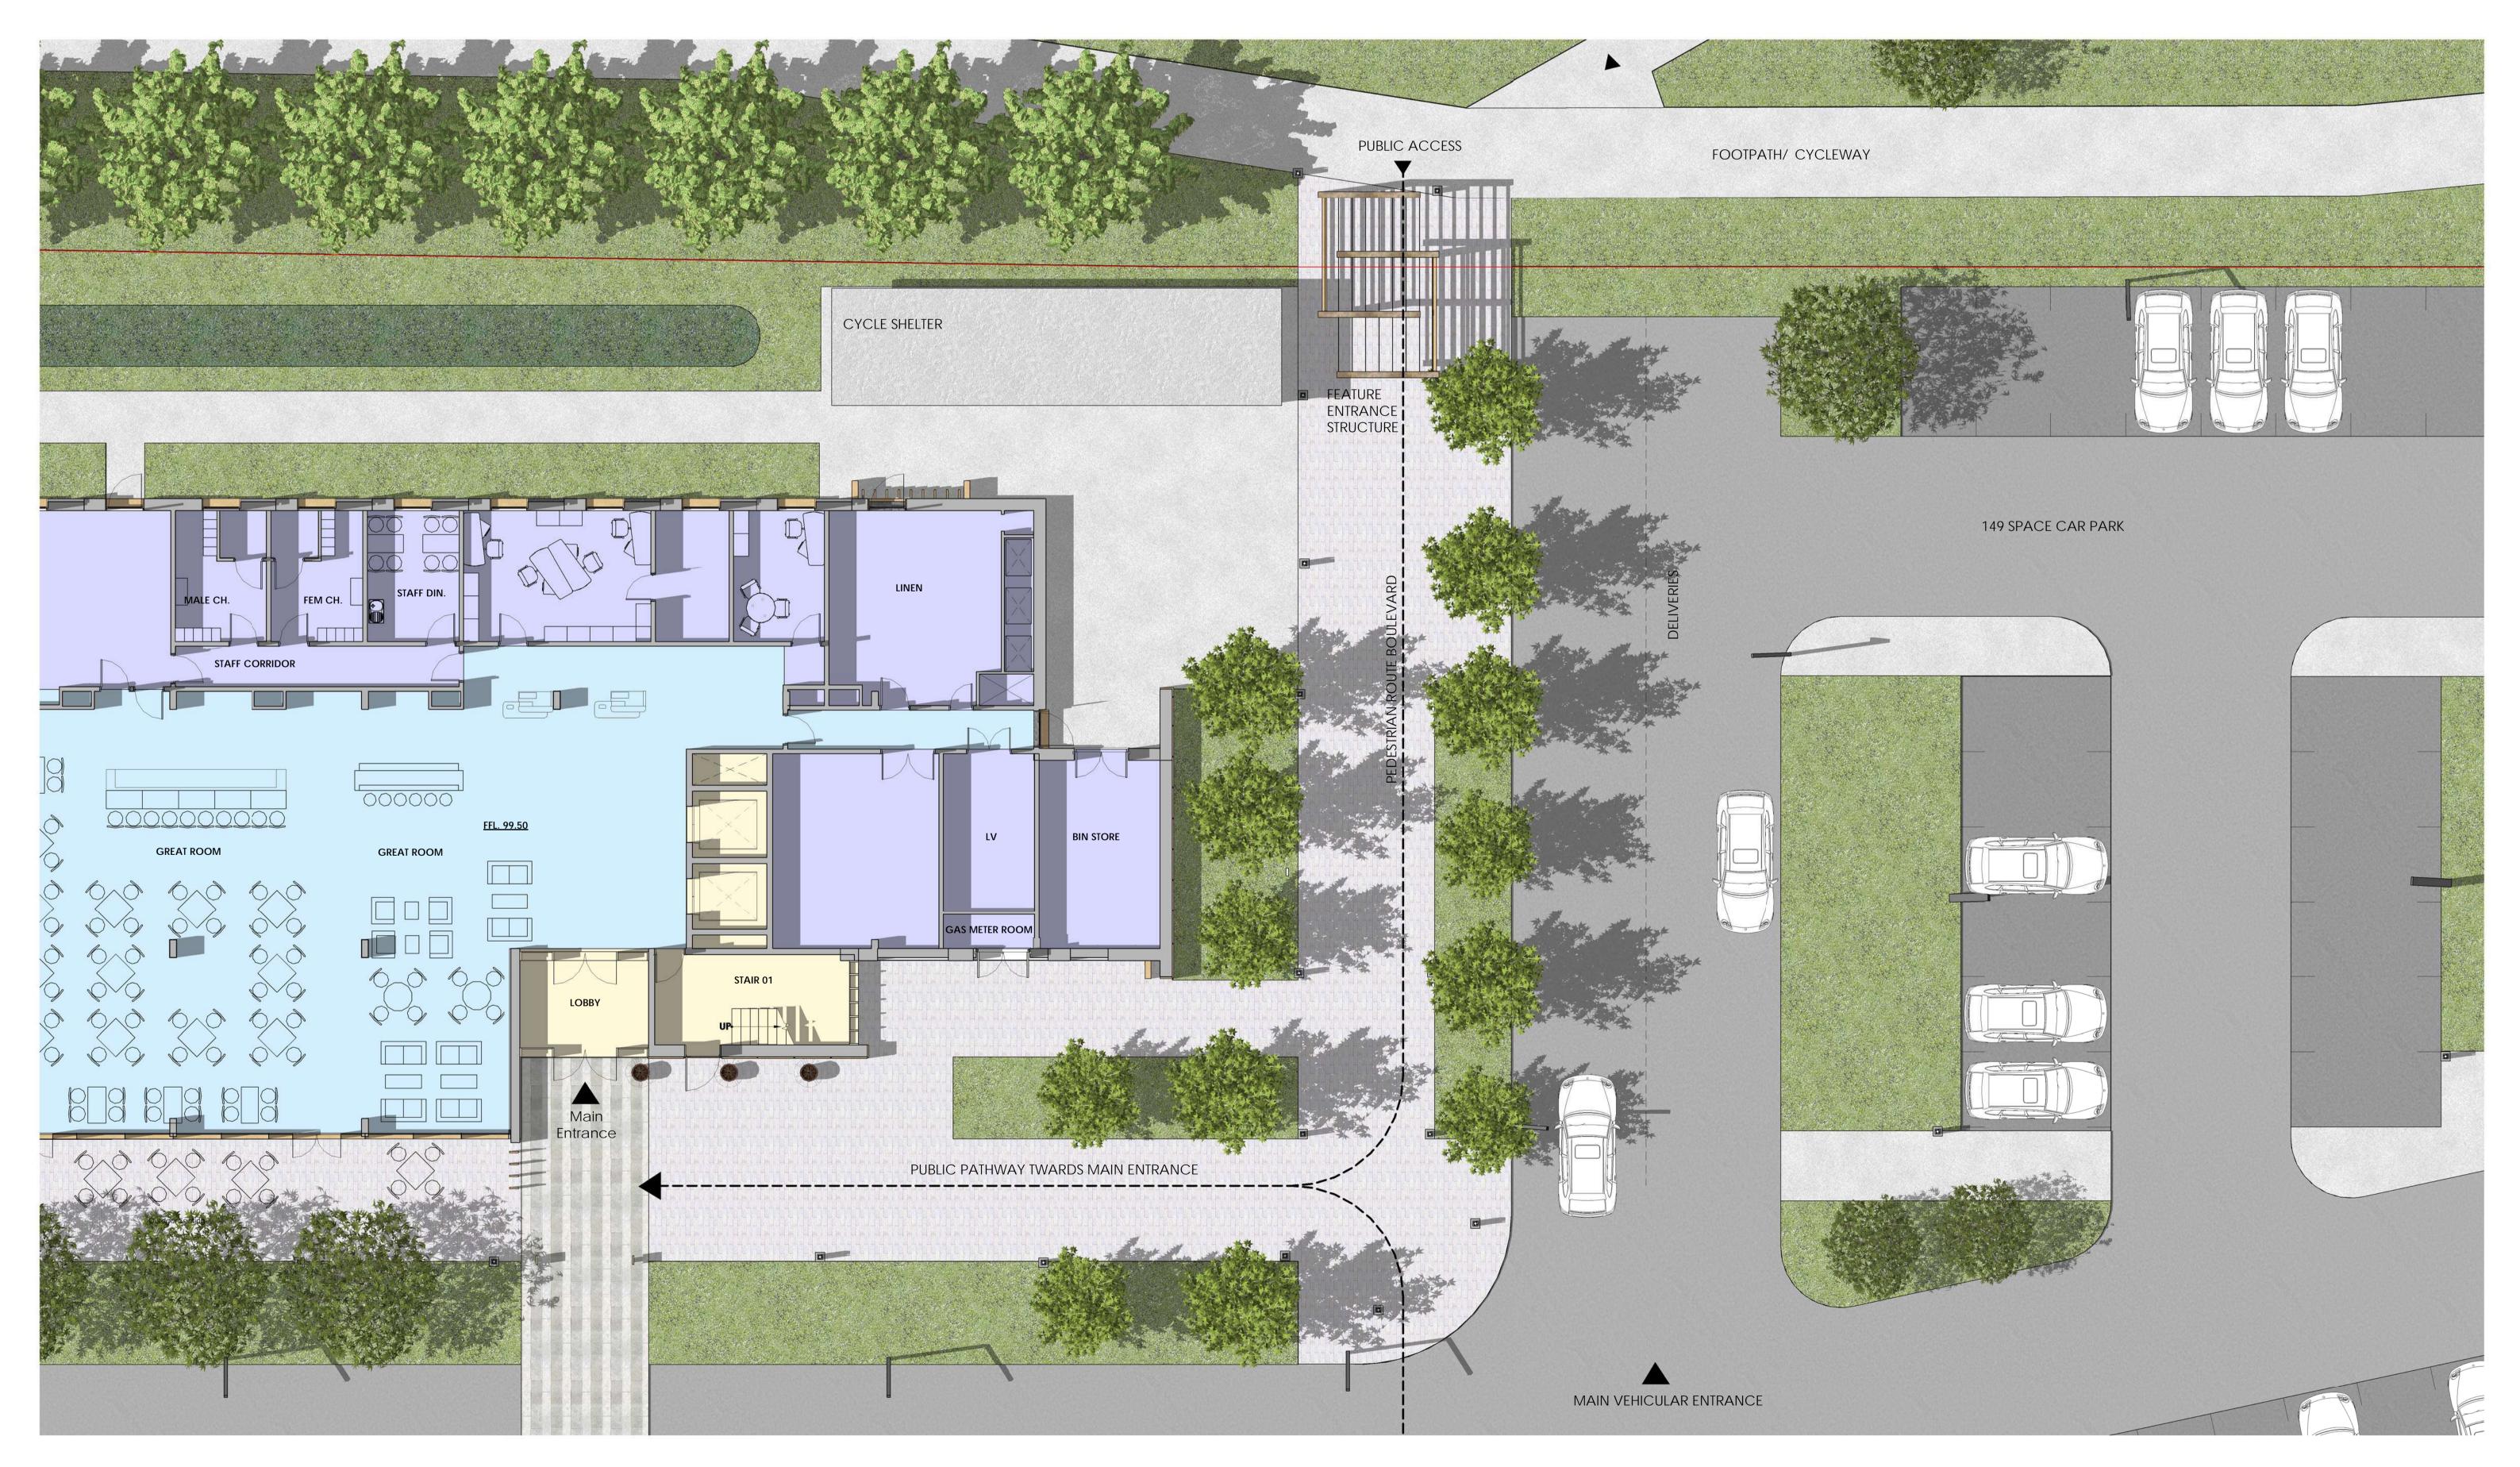

O2 PUBLIC ACCESS PLAN - A41

North Arrow

www.norr.com