

Ancon Staifix Type A HRT4 or similar approved 225mm long cavity wall tie. Refer to Structural Engineers details for site specific project specification.

Facing brickwork to project specification & materials schedule.

Birtley SX90 Ultra Heavy Duty 213 x 280 beam & bottom plate in strict accordance with Struc. Eng. details & specification.

8mm (TBC) Rockpanel adhered rainscreen cladding board to be installed in strict accordance with manufacturers instructions & recommendations.

Munster Joinery or similar approved proprietary Upvc window to project specification.

Manthorpe or similar approved proprietary fire rated cavity closer.

280mm Fast Frame or similar approved proprietary bracket fixing system to be installed in strict accordance with manufacturers instructions & recommendations.


Rockpanel proprietary 3x12mm double sided foam tape.

Rockpanel Liquid 1 Primer.

Rockpanel Tack S adhesive.

Polyester Powder Coated Aluminium 'Standing Seam' Z profile with mechanical secret fixing in accordance with manufacturers recommendations.

100mm Knauf Supafill 34 or similar approved blown full fill cavity insulation.

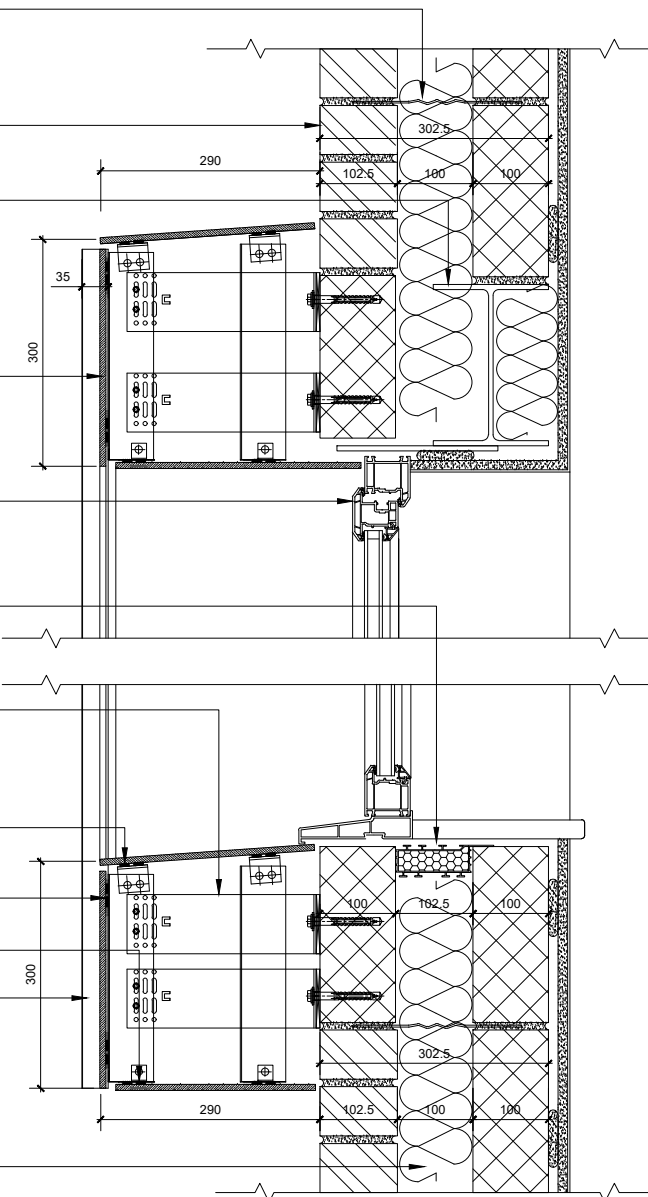

Rockpanel Typical Projecting
Corner Window Surround
Section Detail Scale 1:10

Ancon Staifix Type A HRT4 or similar approved 225mm long cavity wall tie. Refer to Structural Engineers details for site specific project specification.

100mm Knauf Supafill 34 or similar approved blown full fill cavity insulation.

Munster Joinery or similar approved proprietary Upvc window to project specification.

Manthorpe or similar approved proprietary fire rated cavity closer.

8mm (TBC) Rockpanel adhered rainscreen cladding board to be installed in strict accordance with manufacturers instructions & recommendations.


280mm Fast Frame or similar approved proprietary bracket fixing system to be installed in strict accordance with manufacturers instructions & recommendations.

Polyester Powder Coated Aluminium 'Standing Seam' Z profile with mechanical secret fixing in accordance with manufacturers recommendations.

Rockpanel proprietary 3x12mm double sided foam tape.

Rockpanel Liquid 1 Primer.

Rockpanel Tack S adhesive.

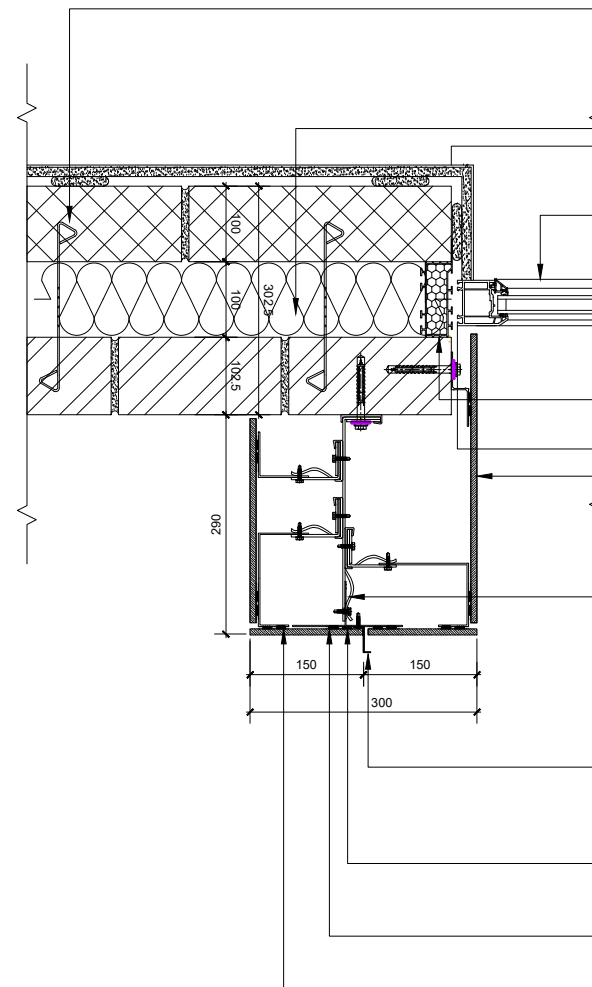

Rockpanel Typical Projecting
Corner Window Surround
Plan Detail Scale 1:10

**DETAIL APPLICABLE TO
PLOTS 303, 305, 306, 308,
344, 346, 347 & 349**

Rev A 05.01.19 GW Fixing details revised to client request

SITE REF: Upper Heyford Trident		
DRAWING TITLE: Rockpanel Corner Window Projecting Surround Detail		
DRAWING N°:	REV: A	SCALE: 1:10 @ A3



Do not scale from this drawing. Use written dimensions only. Any discrepancy or suggested modification is to be reported to Bovis Homes Ltd. This drawing is the copyright of Bovis Homes Ltd.