


Upper Heyven Trident Parcel Plots 370-399 Materials Schedule Copy 1																			
Plot No.	House Type	Handing	LTH Compliant			Tenure	Compliance Notes	Brickwork/Cladding	Brick Detail	BAT-Bricks	Cills	EAVES & VERGE DETAILING		Windows	Front Door	Porch Style	Roof Tiles	External Works/Plot Notes	Plot No.
			Wheel Chair	Compliant								Eaves Detail	Verge Detail						
370	C344.H.CT	AS	No	No	Private			STAFORDSHIRE SLATE BLUE SMOOTH PLINTH, AUDLEY RED MIXTURE TO Grnd Fir., MELLOW REGENT STOCK TO 1st & 2nd Fir.	RECESSED BRICK FACADE BANDING TO INDICATED AREAS. IBSTOCK STAFFORDSHIRE SLATE BLUE SMOOTH (2232) BRICK PLINTH	YES	Short Projection	CLOSED EAVES	STREACHER LINED CUT BRICK VERGE	Munster Windows - UPVC WHITE	TALBOT LINEAR, WITH UN-PATTERNED OBSCURED VISION PANEL - ANTHRACITE GREY (RAL 7016)	GRP Canopy & Wing	SIGA 37 NATURAL SLATE		370
371	W310V-A1	AS	No	No	Private			STAFORDSHIRE SLATE BLUE SMOOTH PLINTH, AUDLEY RED MIXTURE TO Grnd Fir., MELLOW REGENT STOCK TO 1st & 2nd Fir. ROCKPANEL CLADDING AT ENTRANCES	RECESSED BRICK FACADE BANDING TO INDICATED AREAS. IBSTOCK STAFFORDSHIRE SLATE BLUE SMOOTH (2232) BRICK PLINTH	NO	Short Projection	CLOSED EAVES	STREACHER LINED CUT BRICK VERGE	Munster Windows - UPVC WHITE	TALBOT LINEAR, WITH UN-PATTERNED OBSCURED VISION PANEL - ANTHRACITE GREY (RAL 7016)	GRP Canopy & Wing	SIGA 37 NATURAL SLATE		371
372	W310V-A1	AS	No	No	Private			STAFORDSHIRE SLATE BLUE SMOOTH PLINTH, AUDLEY RED MIXTURE TO Grnd Fir., MELLOW REGENT STOCK TO 1st & 2nd Fir. ROCKPANEL CLADDING AT ENTRANCES	RECESSED BRICK FACADE BANDING TO INDICATED AREAS. IBSTOCK STAFFORDSHIRE SLATE BLUE SMOOTH (2232) BRICK PLINTH	NO	Short Projection	CLOSED EAVES	STREACHER LINED CUT BRICK VERGE	Munster Windows - UPVC WHITE	TALBOT LINEAR, WITH UN-PATTERNED OBSCURED VISION PANEL - ANTHRACITE GREY (RAL 7016)	GRP Canopy & Wing	SIGA 37 NATURAL SLATE		372
373	W310V-A1	AS	No	No	Private			STAFORDSHIRE SLATE BLUE SMOOTH PLINTH, AUDLEY RED MIXTURE TO Grnd Fir., MELLOW REGENT STOCK TO 1st & 2nd Fir	RECESSED BRICK FACADE BANDING TO INDICATED AREAS. IBSTOCK STAFFORDSHIRE SLATE BLUE SMOOTH (2232) BRICK PLINTH	NO	Short Projection	CLOSED EAVES	STREACHER LINED CUT BRICK VERGE	Munster Windows - UPVC WHITE	TALBOT LINEAR, WITH UN-PATTERNED OBSCURED VISION PANEL - ANTHRACITE GREY (RAL 7016)	GRP Canopy & Wing	SIGA 37 NATURAL SLATE		373
374	W310V-A1	AS	No	No	Private			STAFORDSHIRE SLATE BLUE SMOOTH PLINTH, AUDLEY RED MIXTURE TO Grnd Fir., MELLOW REGENT STOCK TO 1st & 2nd Fir	RECESSED BRICK FACADE BANDING TO INDICATED AREAS. IBSTOCK STAFFORDSHIRE SLATE BLUE SMOOTH (2232) BRICK PLINTH	NO	Short Projection	CLOSED EAVES	STREACHER LINED CUT BRICK VERGE	Munster Windows - UPVC WHITE	TALBOT LINEAR, WITH UN-PATTERNED OBSCURED VISION PANEL - ANTHRACITE GREY (RAL 7016)	GRP Canopy & Wing	SIGA 37 NATURAL SLATE		374
375	W310V-A1	AS	No	No	Private			STAFORDSHIRE SLATE BLUE SMOOTH PLINTH, AUDLEY RED MIXTURE TO Grnd Fir., MELLOW REGENT STOCK TO 1st & 2nd Fir	RECESSED BRICK FACADE BANDING TO INDICATED AREAS. IBSTOCK STAFFORDSHIRE SLATE BLUE SMOOTH (2232) BRICK PLINTH	NO	Short Projection	CLOSED EAVES	STREACHER LINED CUT BRICK VERGE	Munster Windows - UPVC WHITE	TALBOT LINEAR, WITH UN-PATTERNED OBSCURED VISION PANEL - ANTHRACITE GREY (RAL 7016)	GRP Canopy & Wing	SIGA 37 NATURAL SLATE		375
376	W310V-A1	AS	No	No	Private			STAFORDSHIRE SLATE BLUE SMOOTH PLINTH, AUDLEY RED MIXTURE TO Grnd Fir., MELLOW REGENT STOCK TO 1st & 2nd Fir.	RECESSED BRICK FACADE BANDING TO INDICATED AREAS. IBSTOCK STAFFORDSHIRE SLATE BLUE SMOOTH (2232) BRICK PLINTH	NO	Short Projection	CLOSED EAVES	STREACHER LINED CUT BRICK VERGE	Munster Windows - UPVC WHITE	TALBOT LINEAR, WITH UN-PATTERNED OBSCURED VISION PANEL - ANTHRACITE GREY (RAL 7016)	GRP Canopy & Wing	SIGA 37 NATURAL SLATE		376
377	W310V-A1	AS	No	No	Private			STAFORDSHIRE SLATE BLUE SMOOTH PLINTH, AUDLEY RED MIXTURE TO Grnd Fir., MELLOW REGENT STOCK TO 1st & 2nd Fir.	RECESSED BRICK FACADE BANDING TO INDICATED AREAS. IBSTOCK STAFFORDSHIRE SLATE BLUE SMOOTH (2232) BRICK PLINTH	NO	Short Projection	CLOSED EAVES	STREACHER LINED CUT BRICK VERGE	Munster Windows - UPVC WHITE	TALBOT LINEAR, WITH UN-PATTERNED OBSCURED VISION PANEL - ANTHRACITE GREY (RAL 7016)	GRP Canopy & Wing	SIGA 37 NATURAL SLATE		377
378	W310V-A1	AS	No	No	Private			STAFORDSHIRE SLATE BLUE SMOOTH PLINTH, AUDLEY RED MIXTURE TO Grnd Fir., MELLOW REGENT STOCK TO 1st & 2nd Fir	RECESSED BRICK FACADE BANDING TO INDICATED AREAS. IBSTOCK STAFFORDSHIRE SLATE BLUE SMOOTH (2232) BRICK PLINTH	NO	Short Projection	CLOSED EAVES	STREACHER LINED CUT BRICK VERGE	Munster Windows - UPVC WHITE	TALBOT LINEAR, WITH UN-PATTERNED OBSCURED VISION PANEL - ANTHRACITE GREY (RAL 7016)	GRP Canopy & Wing	SIGA 37 NATURAL SLATE		378
379	W310V-A1	AS	No	No	Private			STAFORDSHIRE SLATE BLUE SMOOTH PLINTH, AUDLEY RED MIXTURE TO Grnd Fir., MELLOW REGENT STOCK TO 1st & 2nd Fir	RECESSED BRICK FACADE BANDING TO INDICATED AREAS. IBSTOCK STAFFORDSHIRE SLATE BLUE SMOOTH (2232) BRICK PLINTH	NO	Short Projection	CLOSED EAVES	STREACHER LINED CUT BRICK VERGE	Munster Windows - UPVC WHITE	TALBOT LINEAR, WITH UN-PATTERNED OBSCURED VISION PANEL - ANTHRACITE GREY (RAL 7016)	GRP Canopy & Wing	SIGA 37 NATURAL SLATE		379
380	W310V-H1	H	No	No	Private			STAFORDSHIRE SLATE BLUE SMOOTH PLINTH, AUDLEY RED MIXTURE TO Grnd Fir., MELLOW REGENT STOCK TO 1st & 2nd Fir.	RECESSED BRICK FACADE BANDING TO INDICATED AREAS. IBSTOCK STAFFORDSHIRE SLATE BLUE SMOOTH (2232) BRICK PLINTH	NO	Short Projection	CLOSED EAVES	STREACHER LINED CUT BRICK VERGE	Munster Windows - UPVC WHITE	TALBOT LINEAR, WITH UN-PATTERNED OBSCURED VISION PANEL - ANTHRACITE GREY (RAL 7016)	GRP Canopy & Wing	SIGA 37 NATURAL SLATE		380
381	C344.A.CT	H	No	No	Private			STAFORDSHIRE SLATE BLUE SMOOTH PLINTH, AUDLEY RED MIXTURE TO Grnd Fir., MELLOW REGENT STOCK TO 1st & 2nd Fir	RECESSED BRICK FACADE BANDING TO INDICATED AREAS. IBSTOCK STAFFORDSHIRE SLATE BLUE SMOOTH (2232) BRICK PLINTH	NO	Short Projection	CLOSED EAVES	STREACHER LINED CUT BRICK VERGE	Munster Windows - UPVC WHITE	TALBOT LINEAR, WITH UN-PATTERNED OBSCURED VISION PANEL - ANTHRACITE GREY (RAL 7016)	GRP Canopy & Wing	SIGA 37 NATURAL SLATE		381
382	S461-3.H.D		Yes	Yes	Rent			STAFORDSHIRE SLATE BLUE SMOOTH PLINTH, AUDLEY RED MIXTURE TO Grnd Fir., MELLOW REGENT STOCK TO 1st Fir.	RECESSED BRICK FACADE BANDING TO INDICATED AREAS. IBSTOCK STAFFORDSHIRE SLATE BLUE SMOOTH (2232) BRICK PLINTH	NO	Short Projection	CLOSED EAVES	STREACHER LINED CUT BRICK VERGE	Munster Windows - UPVC WHITE	TALBOT LINEAR, WITH UN-PATTERNED OBSCURED VISION PANEL - ANTHRACITE GREY (RAL 7016)	GRP Extended Canopy & Wing	MARLEY ETERNIT RIVENDALE SLATE		382
383	S351.H	AS	No	No	Rent			STAFORDSHIRE SLATE BLUE SMOOTH PLINTH, AUDLEY RED MIXTURE TO Grnd Fir., MELLOW REGENT STOCK TO 1st Fir.	RECESSED BRICK FACADE BANDING TO INDICATED AREAS. IBSTOCK STAFFORDSHIRE SLATE BLUE SMOOTH (2232) BRICK PLINTH	NO	Short Projection	CLOSED EAVES	STREACHER LINED CUT BRICK VERGE	Munster Windows - UPVC WHITE	TALBOT LINEAR, WITH UN-PATTERNED OBSCURED VISION PANEL - ANTHRACITE GREY (RAL 7016)	GRP Canopy & Wing	MARLEY ETERNIT RIVENDALE SLATE		383
384	S461-3.H	AS	No	No	Rent			STAFORDSHIRE SLATE BLUE SMOOTH PLINTH, AUDLEY RED MIXTURE TO Grnd Fir., MELLOW REGENT STOCK TO 1st Fir.	RECESSED BRICK FACADE BANDING TO INDICATED AREAS. IBSTOCK STAFFORDSHIRE SLATE BLUE SMOOTH (2232) BRICK PLINTH	NO	Short Projection	CLOSED EAVES	STREACHER LINED CUT BRICK VERGE	Munster Windows - UPVC WHITE	TALBOT LINEAR, WITH UN-PATTERNED OBSCURED VISION PANEL - ANTHRACITE GREY (RAL 7016)	GRP Extended Canopy & Wing	MARLEY ETERNIT RIVENDALE SLATE		384
385-390	Block B_A	AS	Yes	No	Rent	Only ground floor apartments are LTH compliant		STAFORDSHIRE SLATE BLUE SMOOTH PLINTH, AUDLEY RED MIXTURE TO Grnd Fir., MELLOW REGENT STOCK TO 1st & 2nd Fir. ROCKPANEL CLADDING AT ENTRANCES	RECESSED BRICK FACADE BANDING TO INDICATED AREAS. IBSTOCK STAFFORDSHIRE SLATE BLUE SMOOTH (2232) BRICK PLINTH	YES	Short Projection	CLOSED EAVES	STREACHER LINED CUT BRICK VERGE	Munster Windows - UPVC ANTHRACITE GREY RAL 7015	TALBOT LINEAR, WITH UN-PATTERNED OBSCURED VISION PANEL TO DWELLINGS AND CLEAR VISION PANEL TO LOBBY - ANTHRACITE GREY (RAL 7016)	GRP Extended Canopy	MARLEY ETERNIT RIVENDALE SLATE		385-390
391-399	Block A	AS	Yes	Yes	Rent	Only ground floor apartments are LTH compliant.		STAFORDSHIRE SLATE BLUE SMOOTH PLINTH, AUDLEY RED MIXTURE TO Grnd Fir., MELLOW REGENT STOCK TO 1st & 2nd Fir. ROCKPANEL CLADDING AT ENTRANCES	RECESSED BRICK FACADE BANDING TO INDICATED AREAS. IBSTOCK STAFFORDSHIRE SLATE BLUE SMOOTH (2232) BRICK PLINTH	NO	Short Projection	CLOSED EAVES	STREACHER LINED CUT BRICK VERGE	Munster Windows - UPVC ANTHRACITE GREY RAL 7015	TALBOT LINEAR, WITH UN-PATTERNED OBSCURED VISION PANEL TO DWELLINGS AND CLEAR VISION PANEL TO LOBBY - ANTHRACITE GREY (RAL 7016)	GRP Extended Canopy	SIGA 37 NATURAL SLATE		391-399

GENERAL NOTES ALL BRICKWORK IS TO BE IBSTOCK RANGE AND CONSTRUCTED IN STACKED COURSING AS FOLLOWS: BRICK PLINTH OF STAFFORDSHIRE SLATE BLUE SMOOTH TO 600Mmm - THEN - AUDLEY RED BRICK MIXTURE TO 1st Fir. LEVEL - THEN - MELLOW REGENT STOCK TO ROOF. BRICK COURSING STRETCHER BOND 10mm RECESS TO ALTERNATE COURSES ON FACADE BANDING WHERE SHOWN BRICK MORTAR COLOUR & JOINT NATURAL FOR FACING BRICKS DARK GREY FOR STAFFORDSHIRE PLINTHS BUCKET HANDLE JOINTS	ROCKPANEL CLADDING COLOURRAL 7012 FIXED WITH ALUMINIUM STANDING SEAM DECALS USING, FAST FRAME & HIDDEN FIXING (GLUE OR EASY FIX). ROOF TILES & COLOURS MARLEY ETERNIT RIVENDALE SLATE GREY SIGA 37 NATURAL SLATE. PORCH CANOPIES PREFORMED GRP UNITS FIXED TO TIMBER SUBFRAME RAINWATER GOODS ALL ANTHRACITE GREY (RAL 7016) METER BOX COLOUR ANTHRACITE GREY (RAL 7016)	DOORS BIRTLEY GRP FRONT DOORS (Secured By design Specification)  TALBOT TALBOT SOLID DOUBLE TALBOT SOLID (Bike store) DOOR COLOURS ANTHRACITE GREY RAL 7016 BLACK RAL 9005	WINDOWS - UPVC 52mm THIN SECTION FACE COLOURS: WHITE AND ANTHRACITE GREY (RAL 7016)	DETAILING
--	---	--	--	------------------

Rev	Date	By	Description

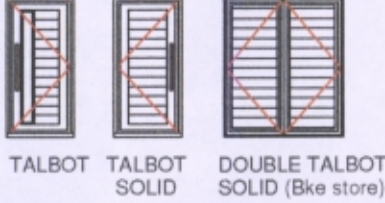

Bovis Homes Central Region
Bromwich Court
Highway Point
Gorsey Lane
Coleshill
B46 1JU
Tel: 01675 437 000
Tel: 01675 437 097

SITE: Heyford Road Upper Heyford Bicester.		TRIDENT B4A & B4B PARCEL	
DRAWING TITLE: MATERIALS SCHEDULE SHEET 2 OF 2			
DRAWN BY: MH	DATE: 02/11/18	DRAWING No.:	REV:
SCALE: 02/11/18.	CHK'D DATE:	UPP4-01-311	