





REVISION/S:


DOUBLE GARAGE

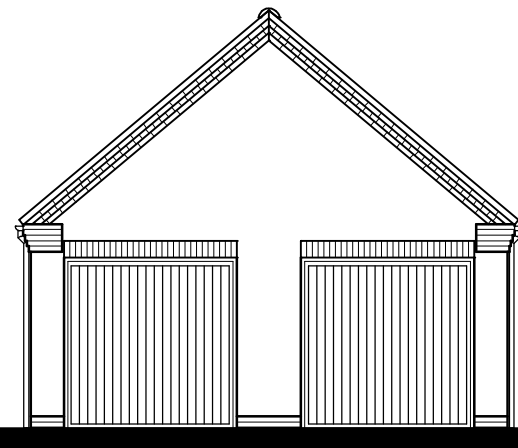


FRONT ELEVATION

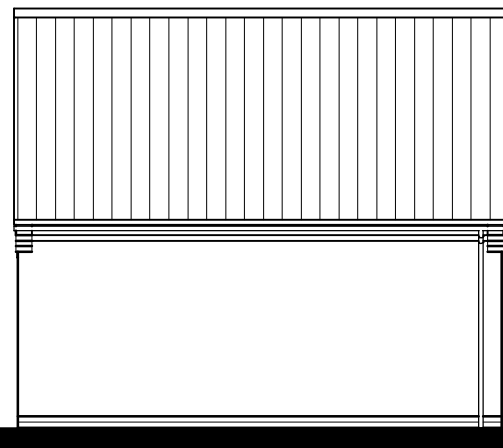

SIDE ELEVATION

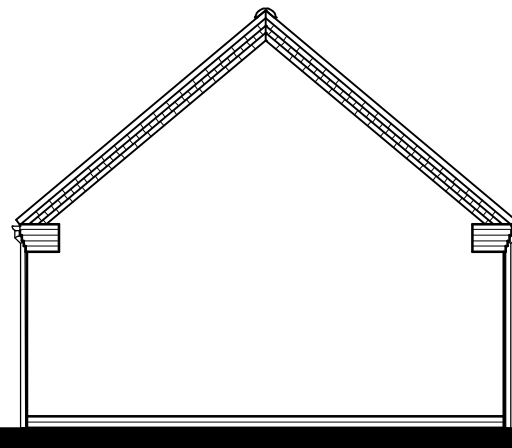


REAR ELEVATION

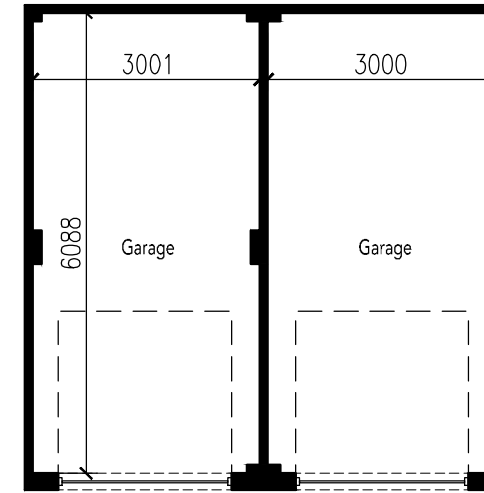


PLAN


BIN STORE / CYCLE STORE

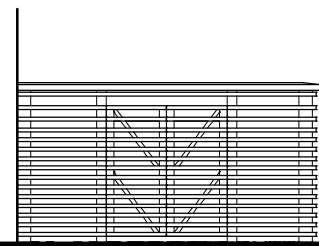


FRONT ELEVATION

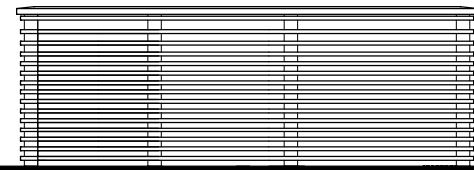

SIDE ELEVATION

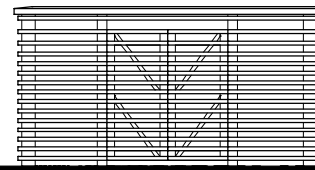

REAR ELEVATION

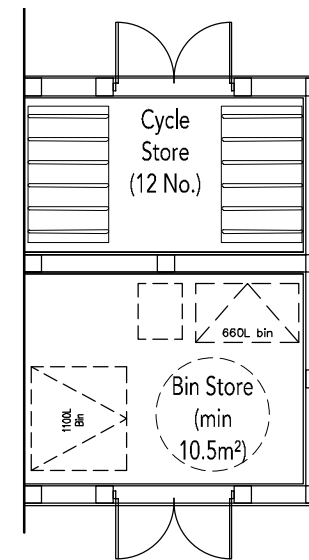

FLOOR PLAN

N.B. For facing & Roofing Materials please refer to the Materials Layout Drg. No. 0521-PH5C-108.

For personnel door locations please refer to the External Works Layout Drg. No. 0521-PH5C-104.