


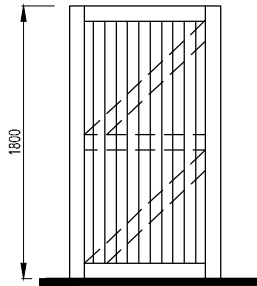


REVISIONS:




PLEASE NOTE:



MATERIALS TO SCREEN WALLS TO BE INDICATED ON MATERIALS LAYOUT
DRG NO: 0521-PH5C-108.

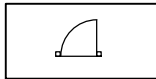


1800mm High Timber Matchboard Access Gate
1800mm

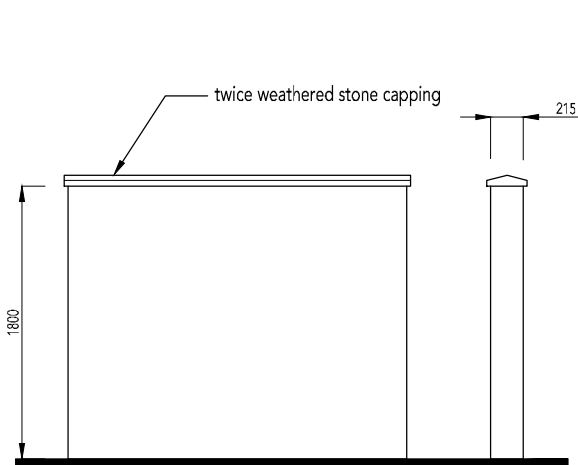

1800mm High Screen Wall

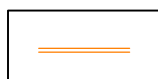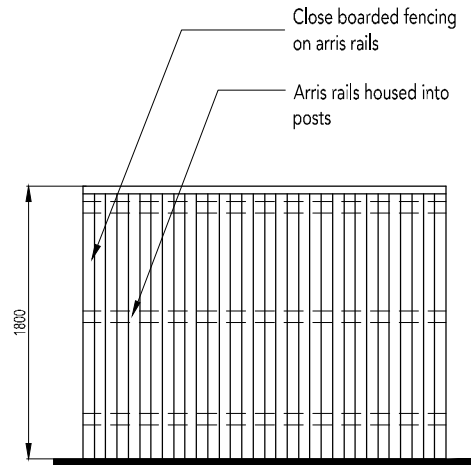

1800mm High Close Board Fence

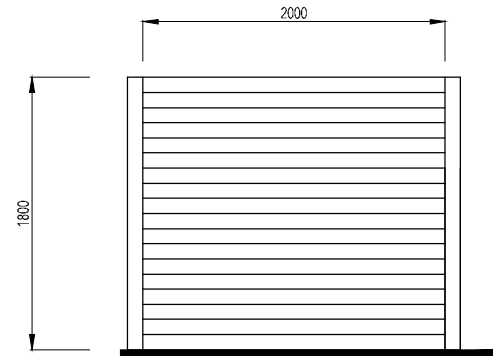

1800mm High Plot Division Panel Fence